


All windows to main house to be single glazed to match existing.
 Final details to be signed off following condition survey carried out
 under Listed Building consent - 6/2020/0930/VAR

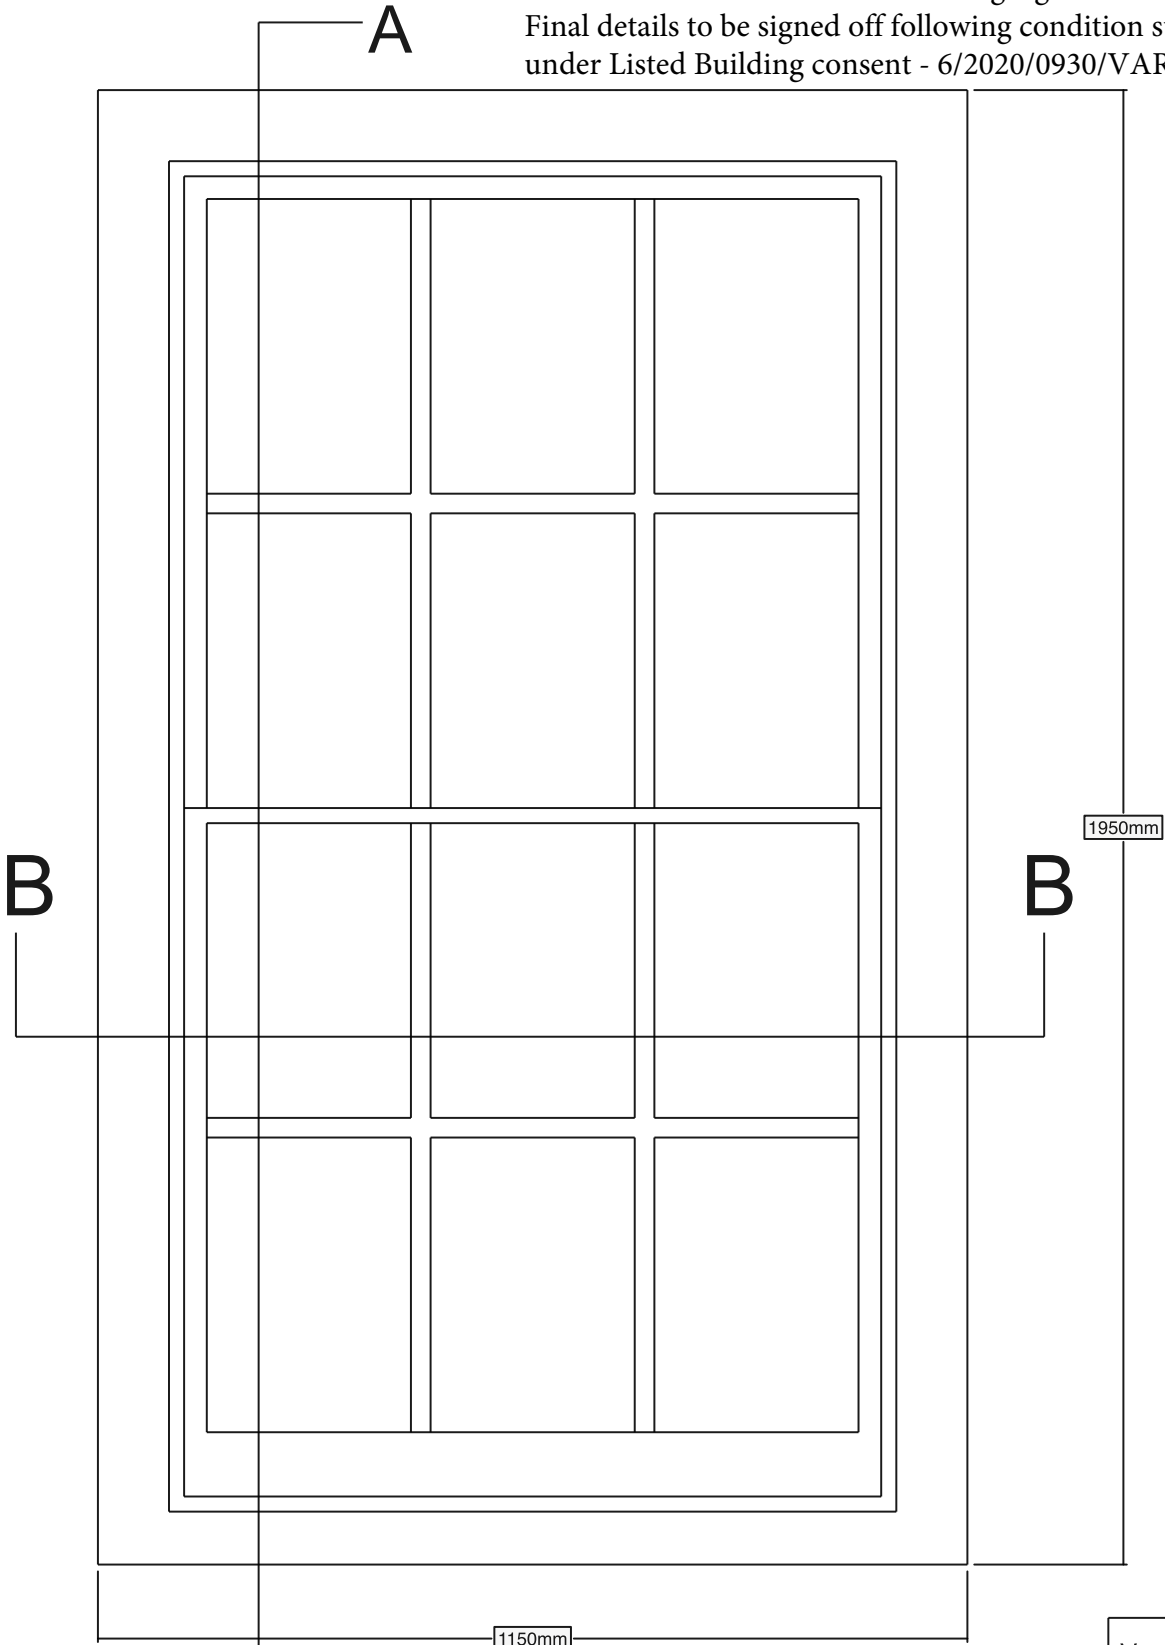

Internal view

Ventrolla Ltd	Drawing no. MJ/001
Northward House Coopers Lane EN6 4PS	
Date - 21 - 01 - 2020	
Elevation	Scale 1:10 @ A4
Box frame and Timber sash window	
Glass = 4:8:4 DGU Krypton gas Low E	
Painting Inside = white gloss Outside = White satin	
	Page 1