
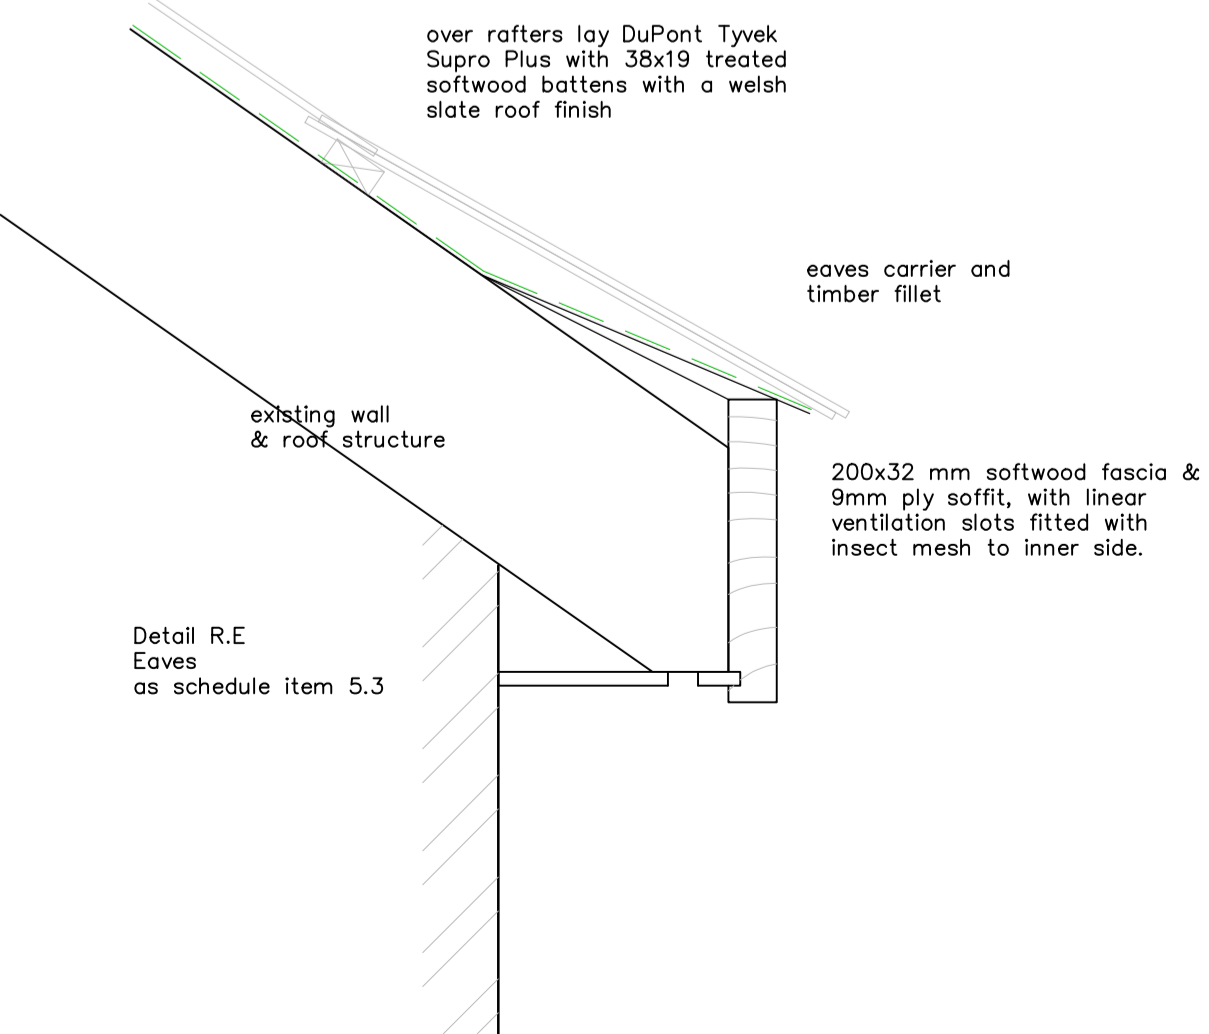
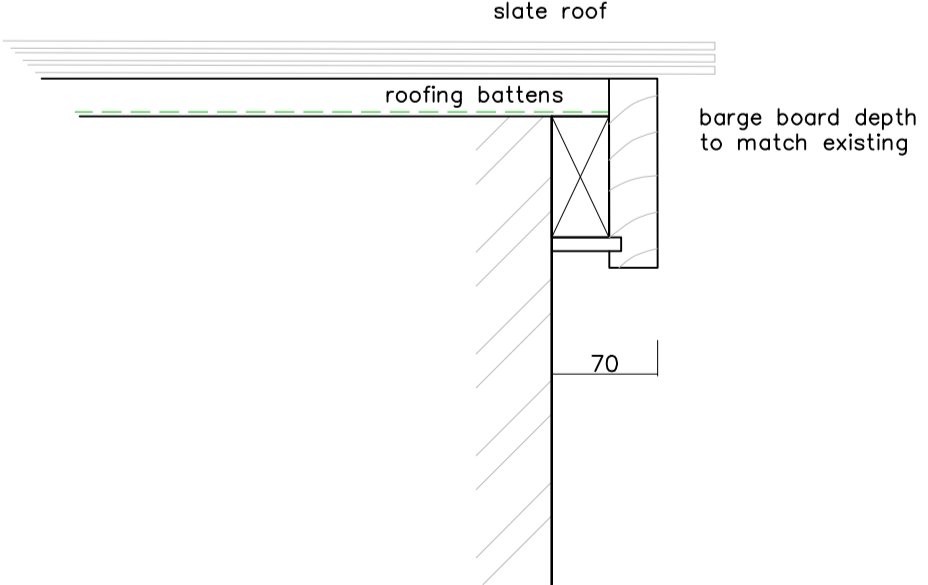
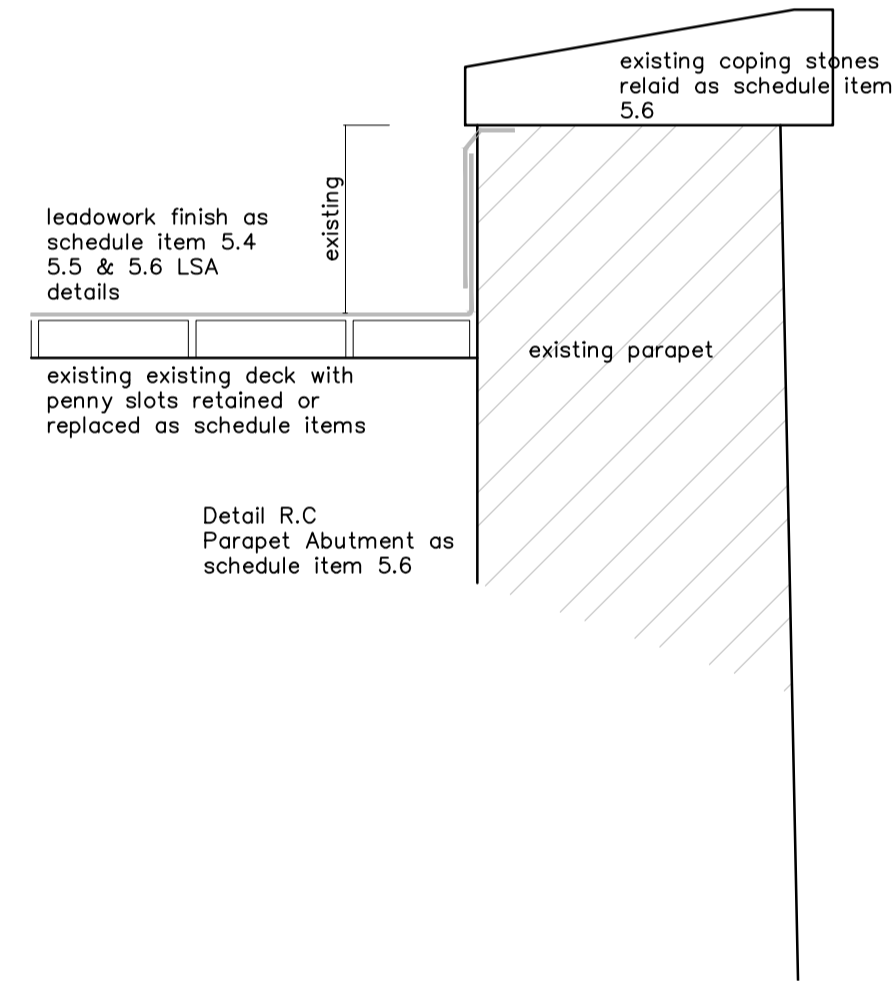
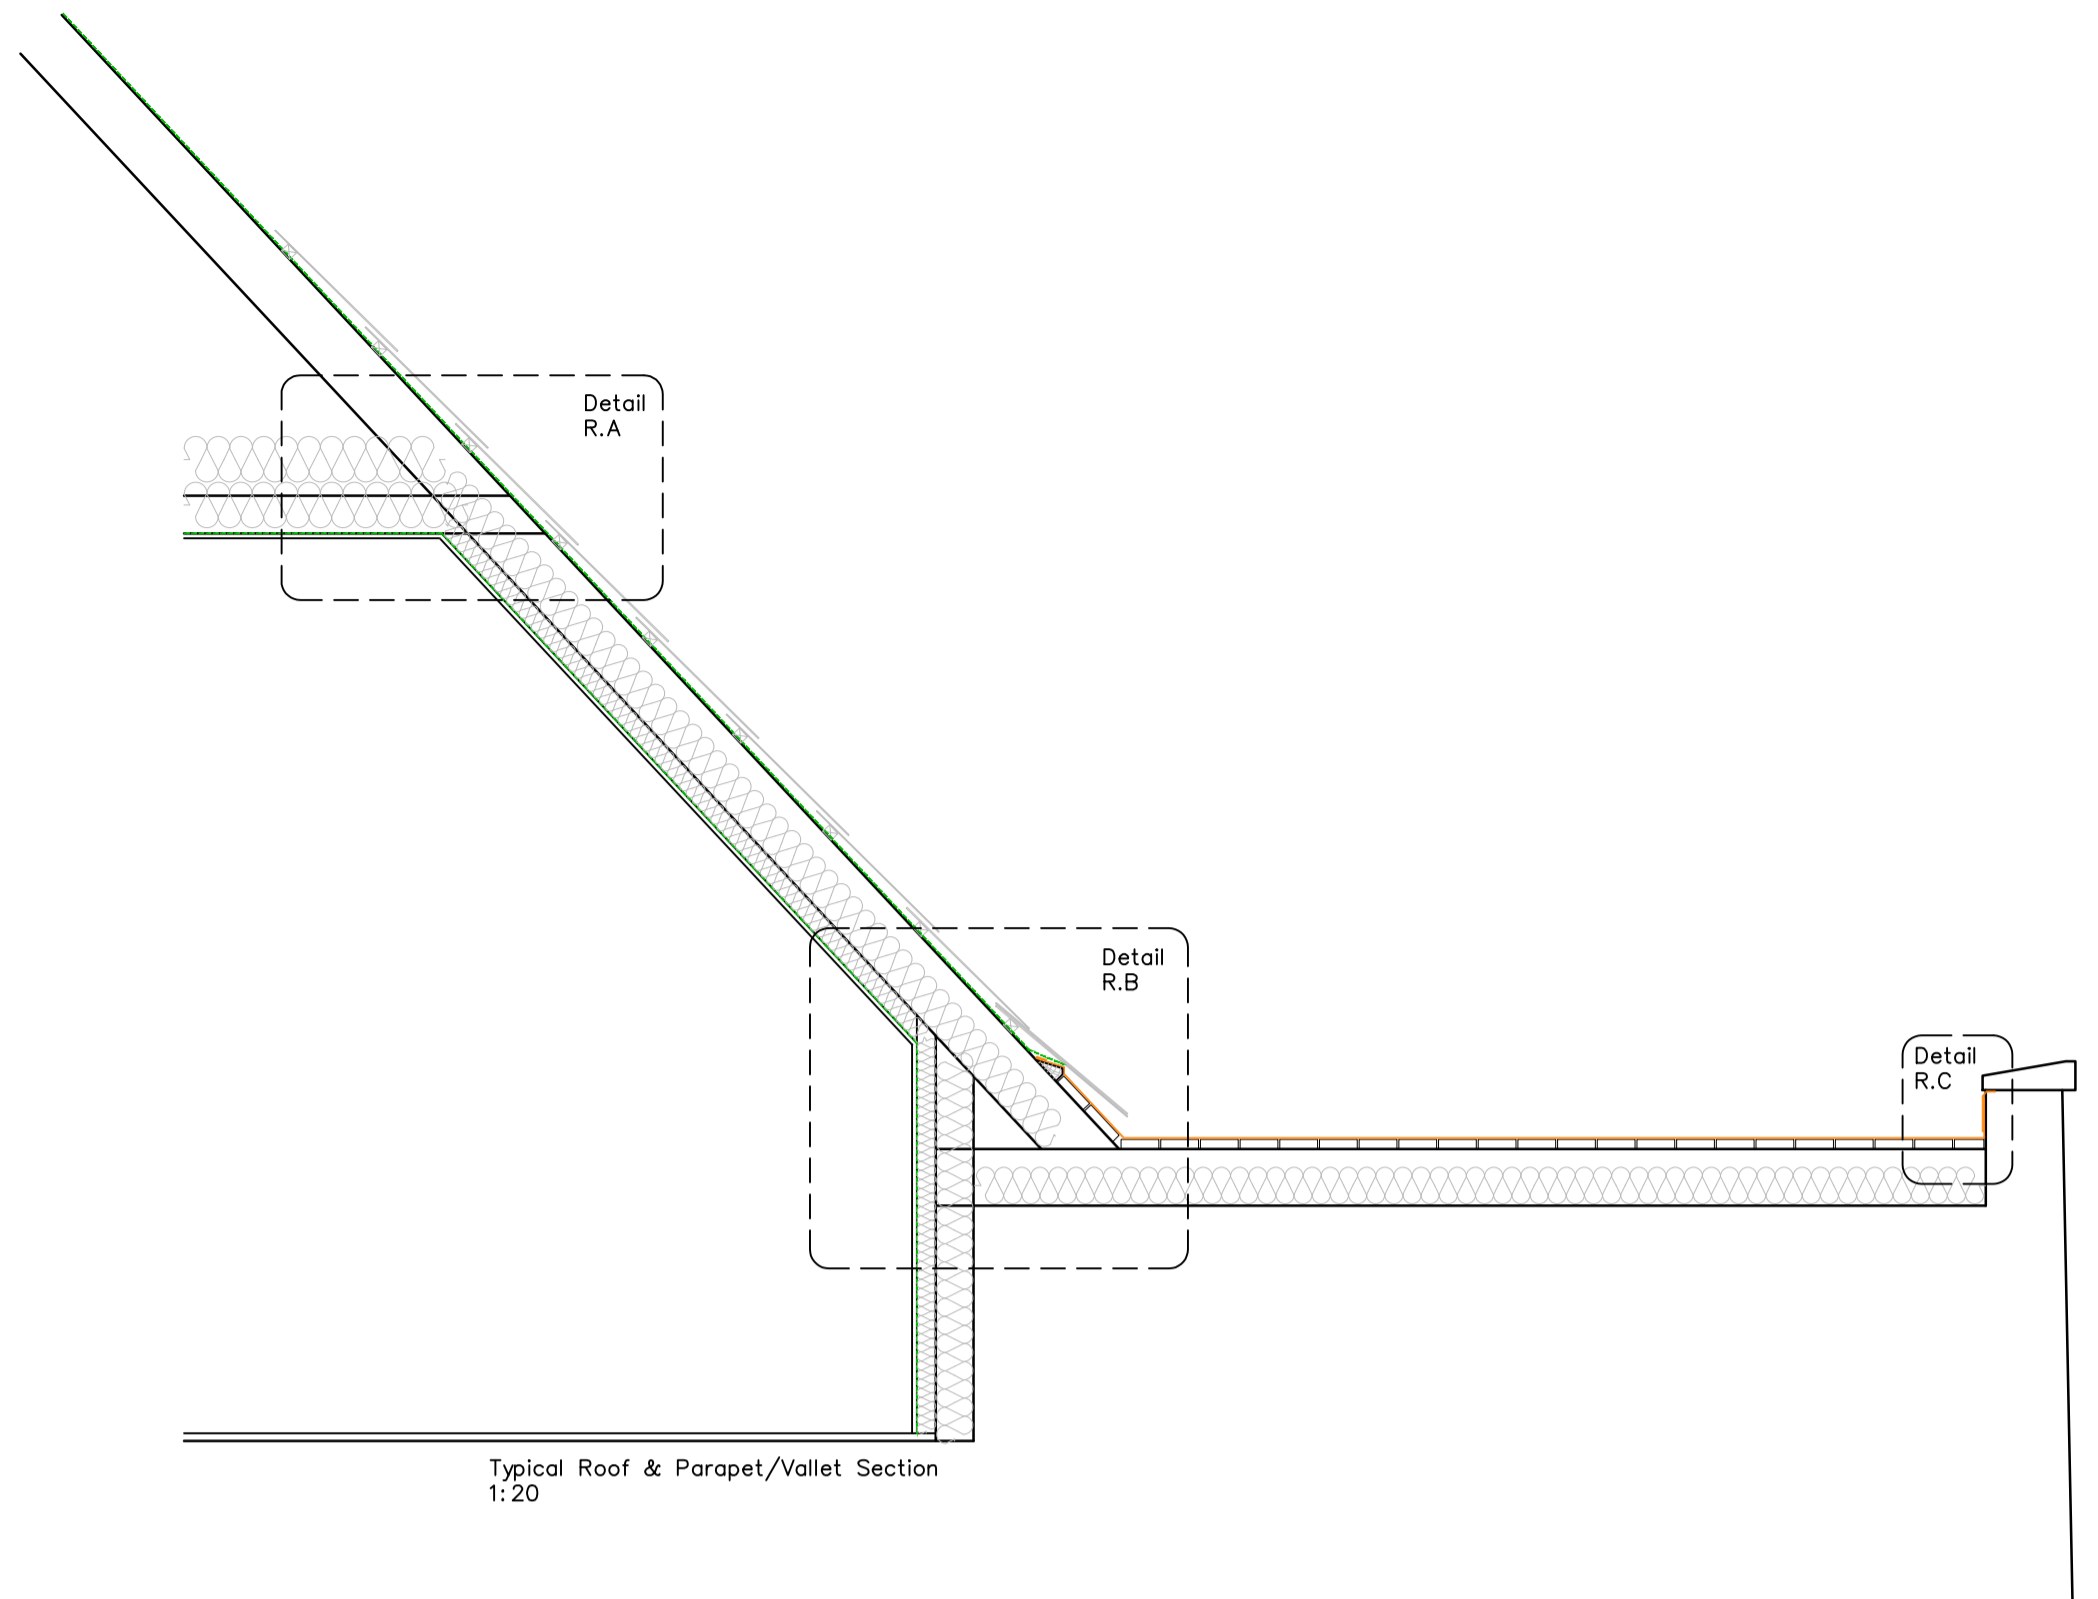


Detail R.B  
Roof as schedule item 5.3

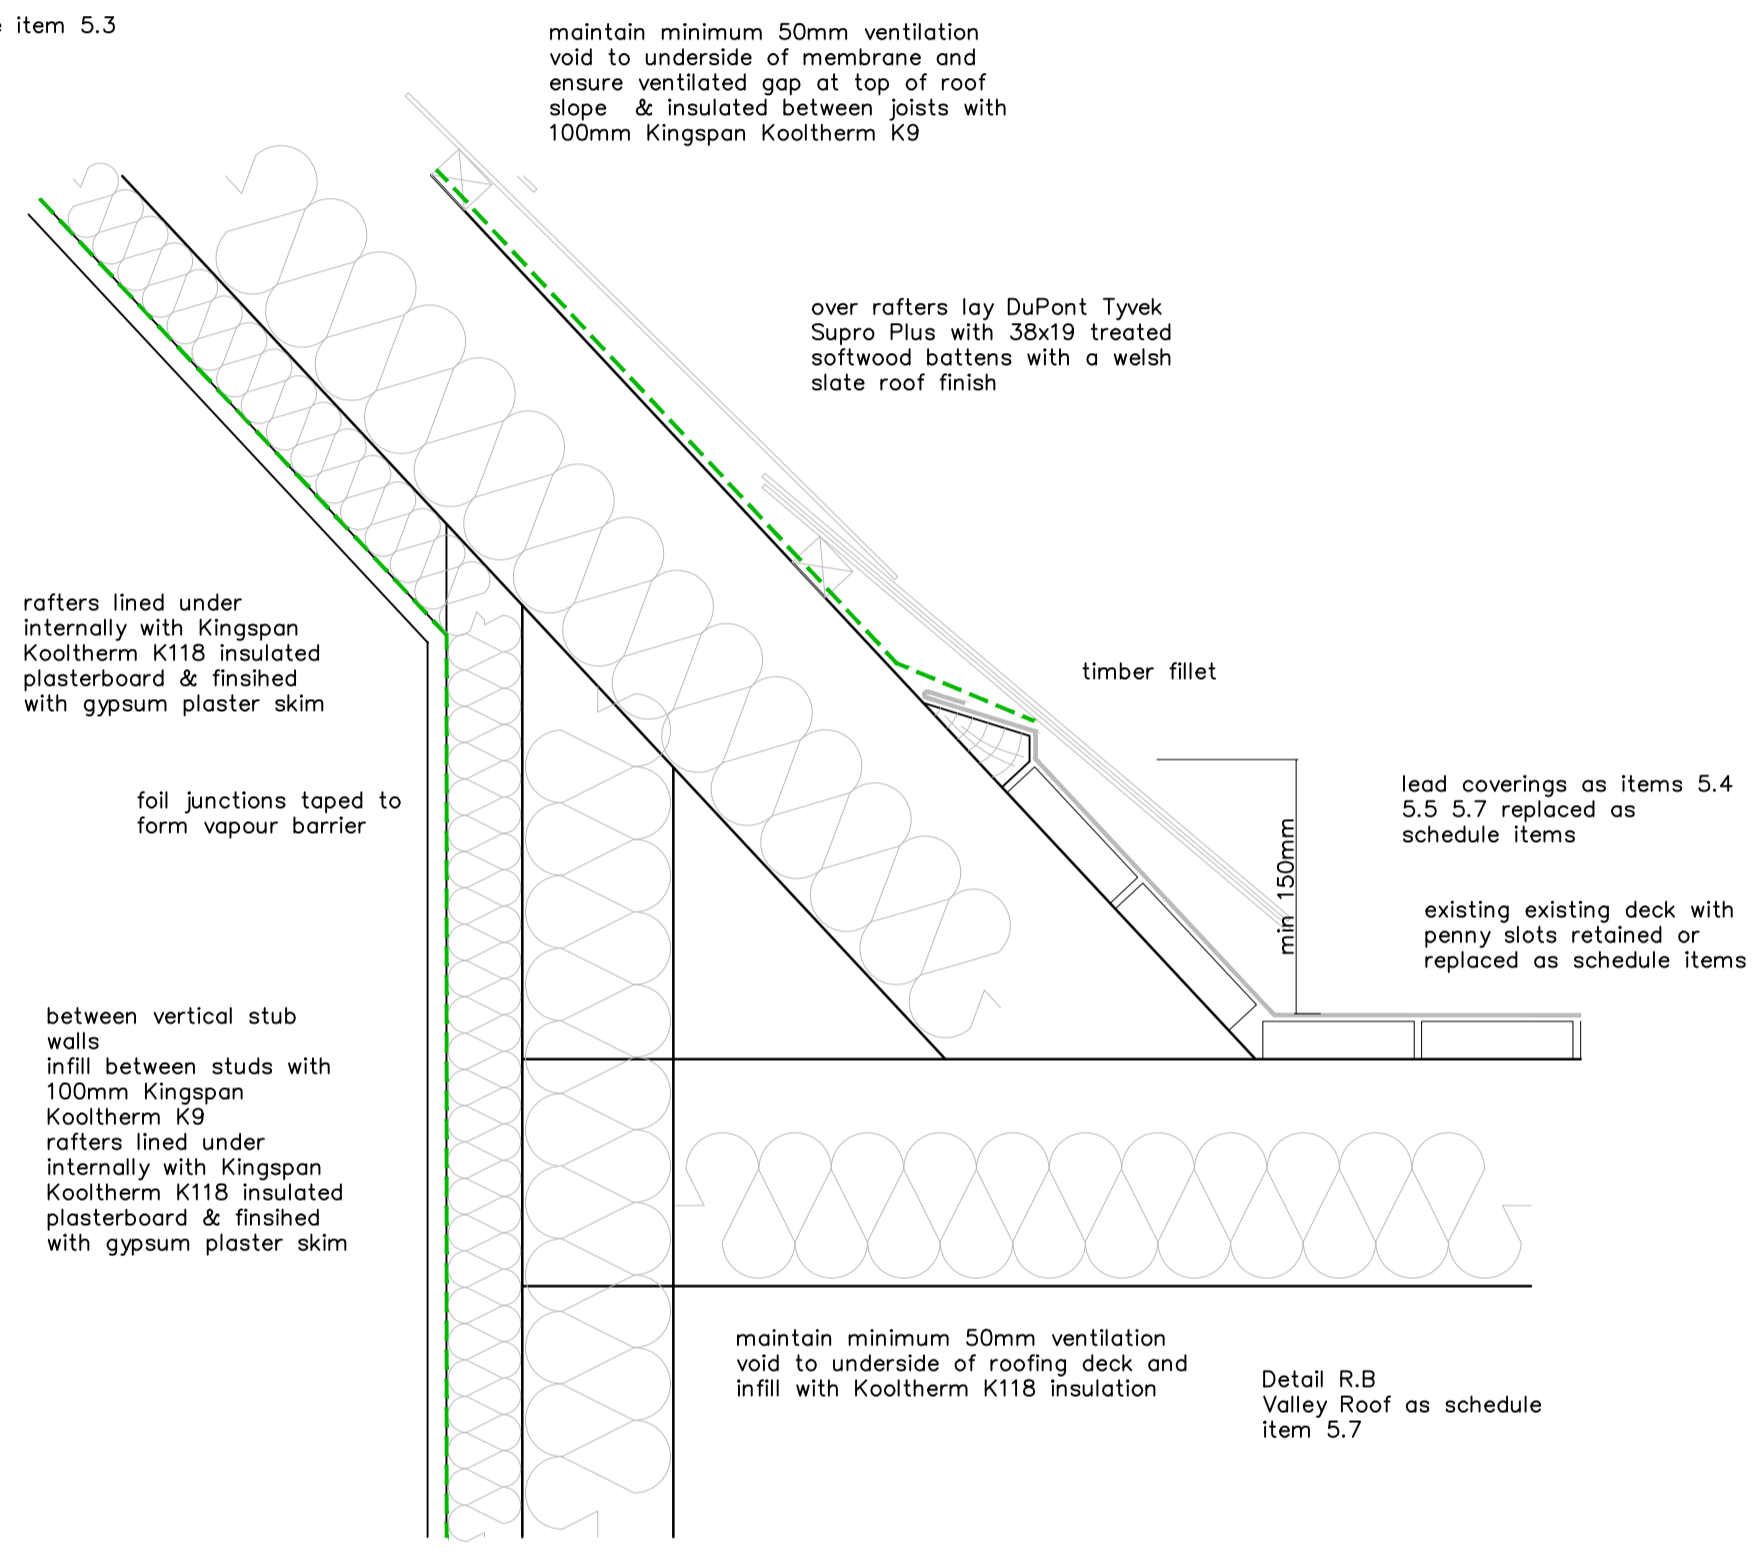

0m 1m 2m 3m  
scale 1:100

revision	description	date

Client: LW Developments  
 Job Title: Northaw House  
 Drawing Title: Proposed Roofing Details  
 Scale: 1:5 Drawn By: A1 Date: August 2022  
 Job Number: 6717 Drawing Number: 42 Status: Construction

**whitworth**

Chartered Architects & Chartered Building Surveyors  
 Unit 12 Park Farm, Fornham St Genevieve, Bury St Edmunds, IP28 6TS  
 01284 760421 info@whitworth.co.uk www.whitworth.co.uk

NOTE:  
 Do not scale from this drawing except for the purposes of planning. Confirm all dimensions on site. Refer any discrepancies to the Architect before work is put in hand. Read this drawing in conjunction with the relevant sections of the specification, schedule of works and other drawings.

This drawing is copyright of whitworth.