

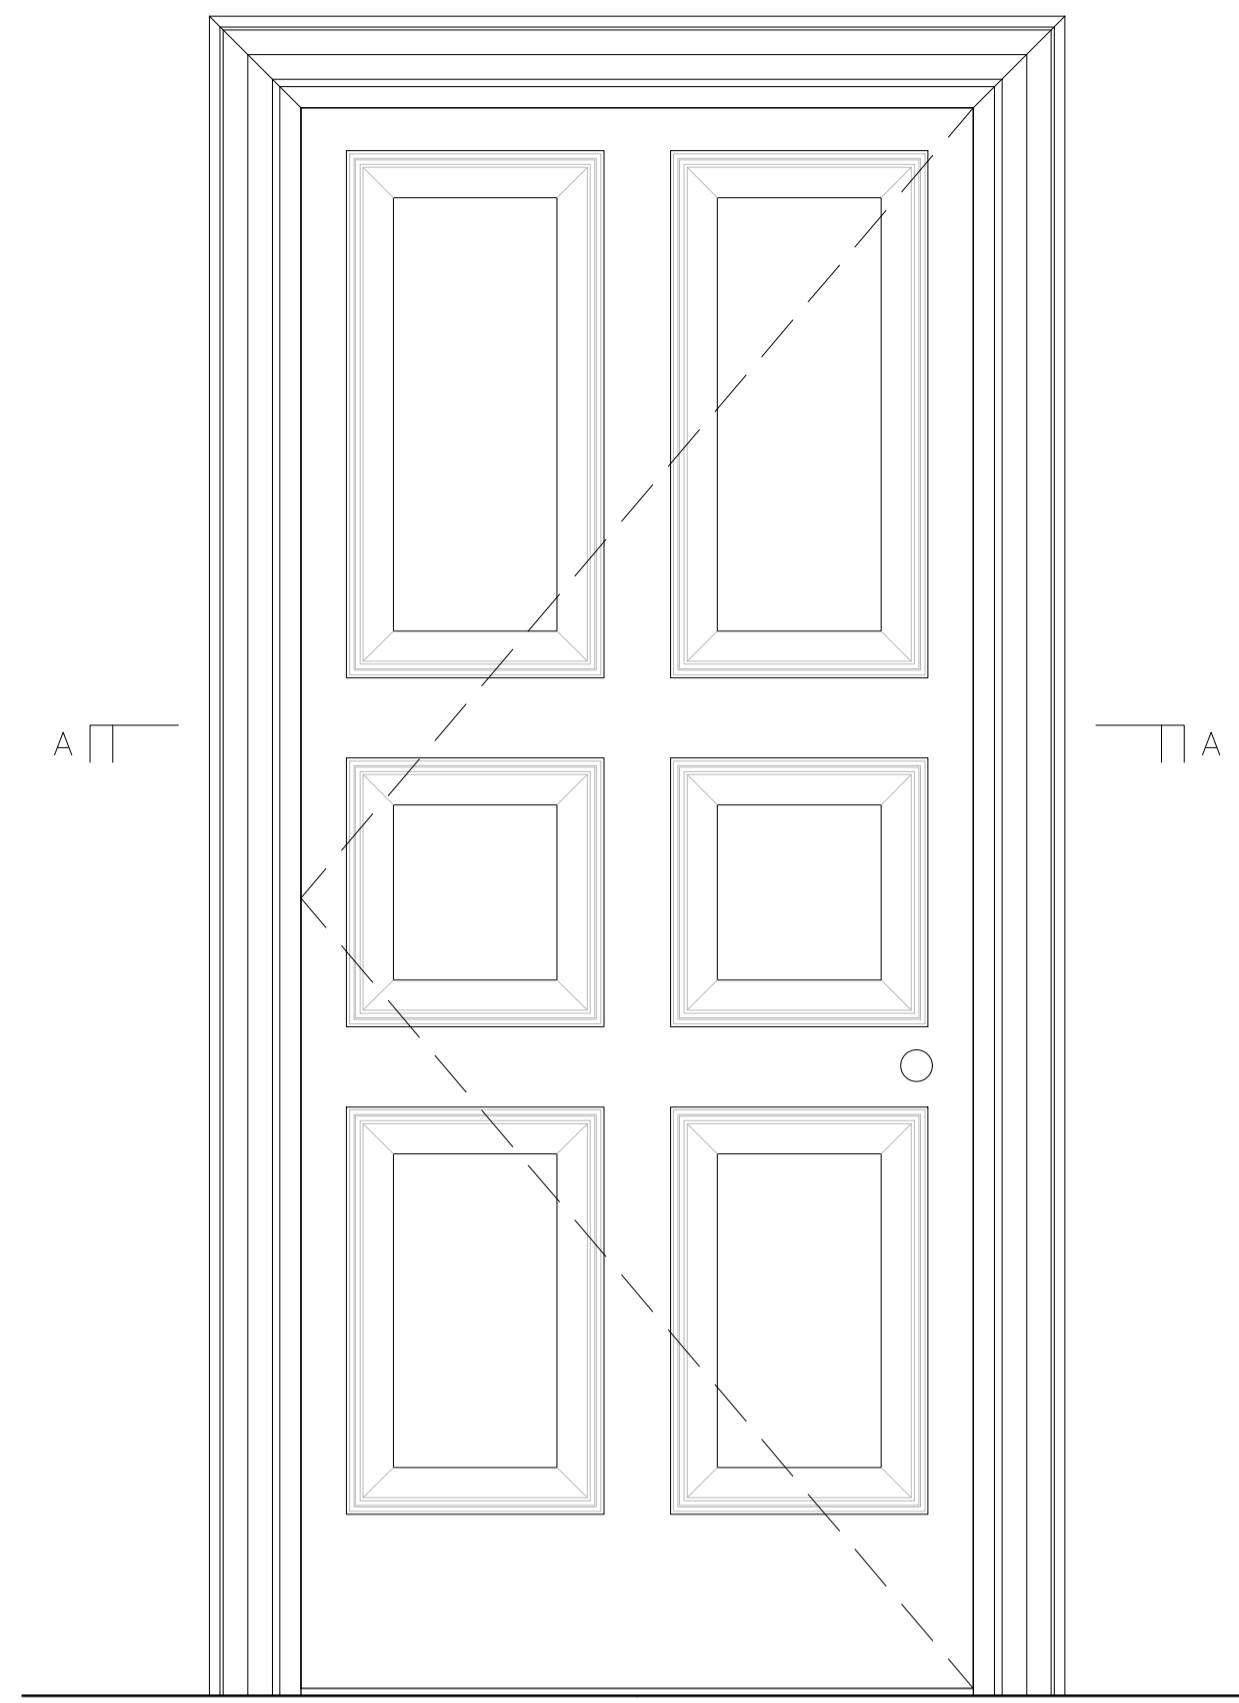


DF09




DF23

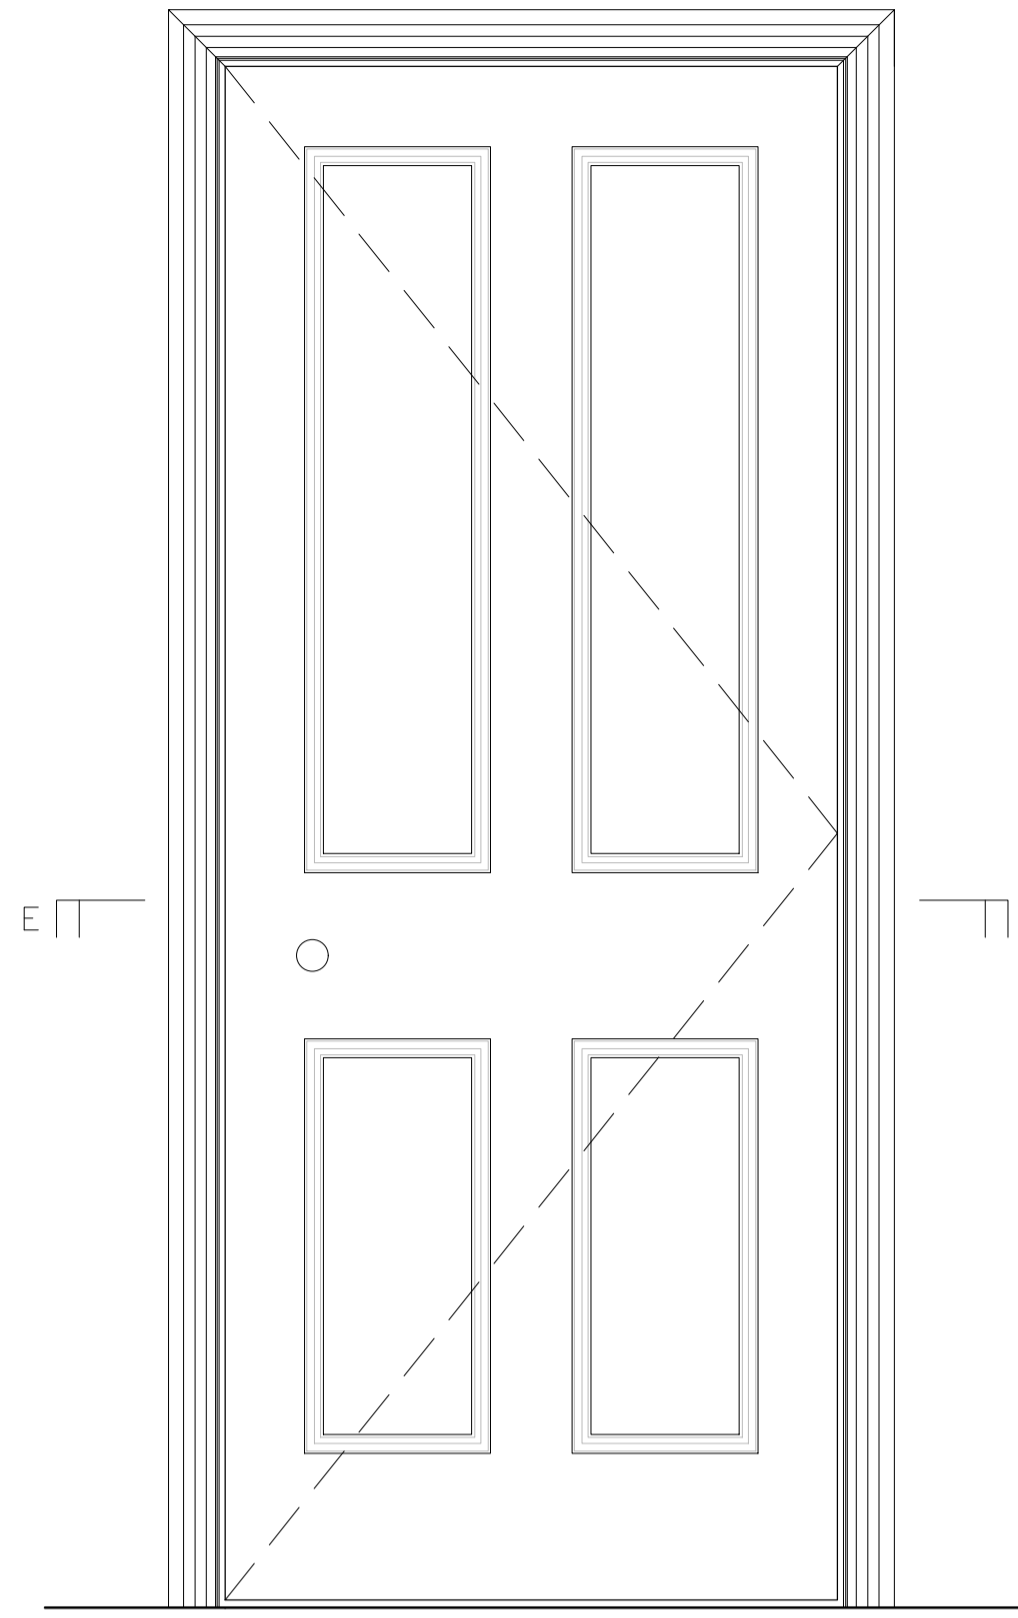

SECTION A-A 1:5

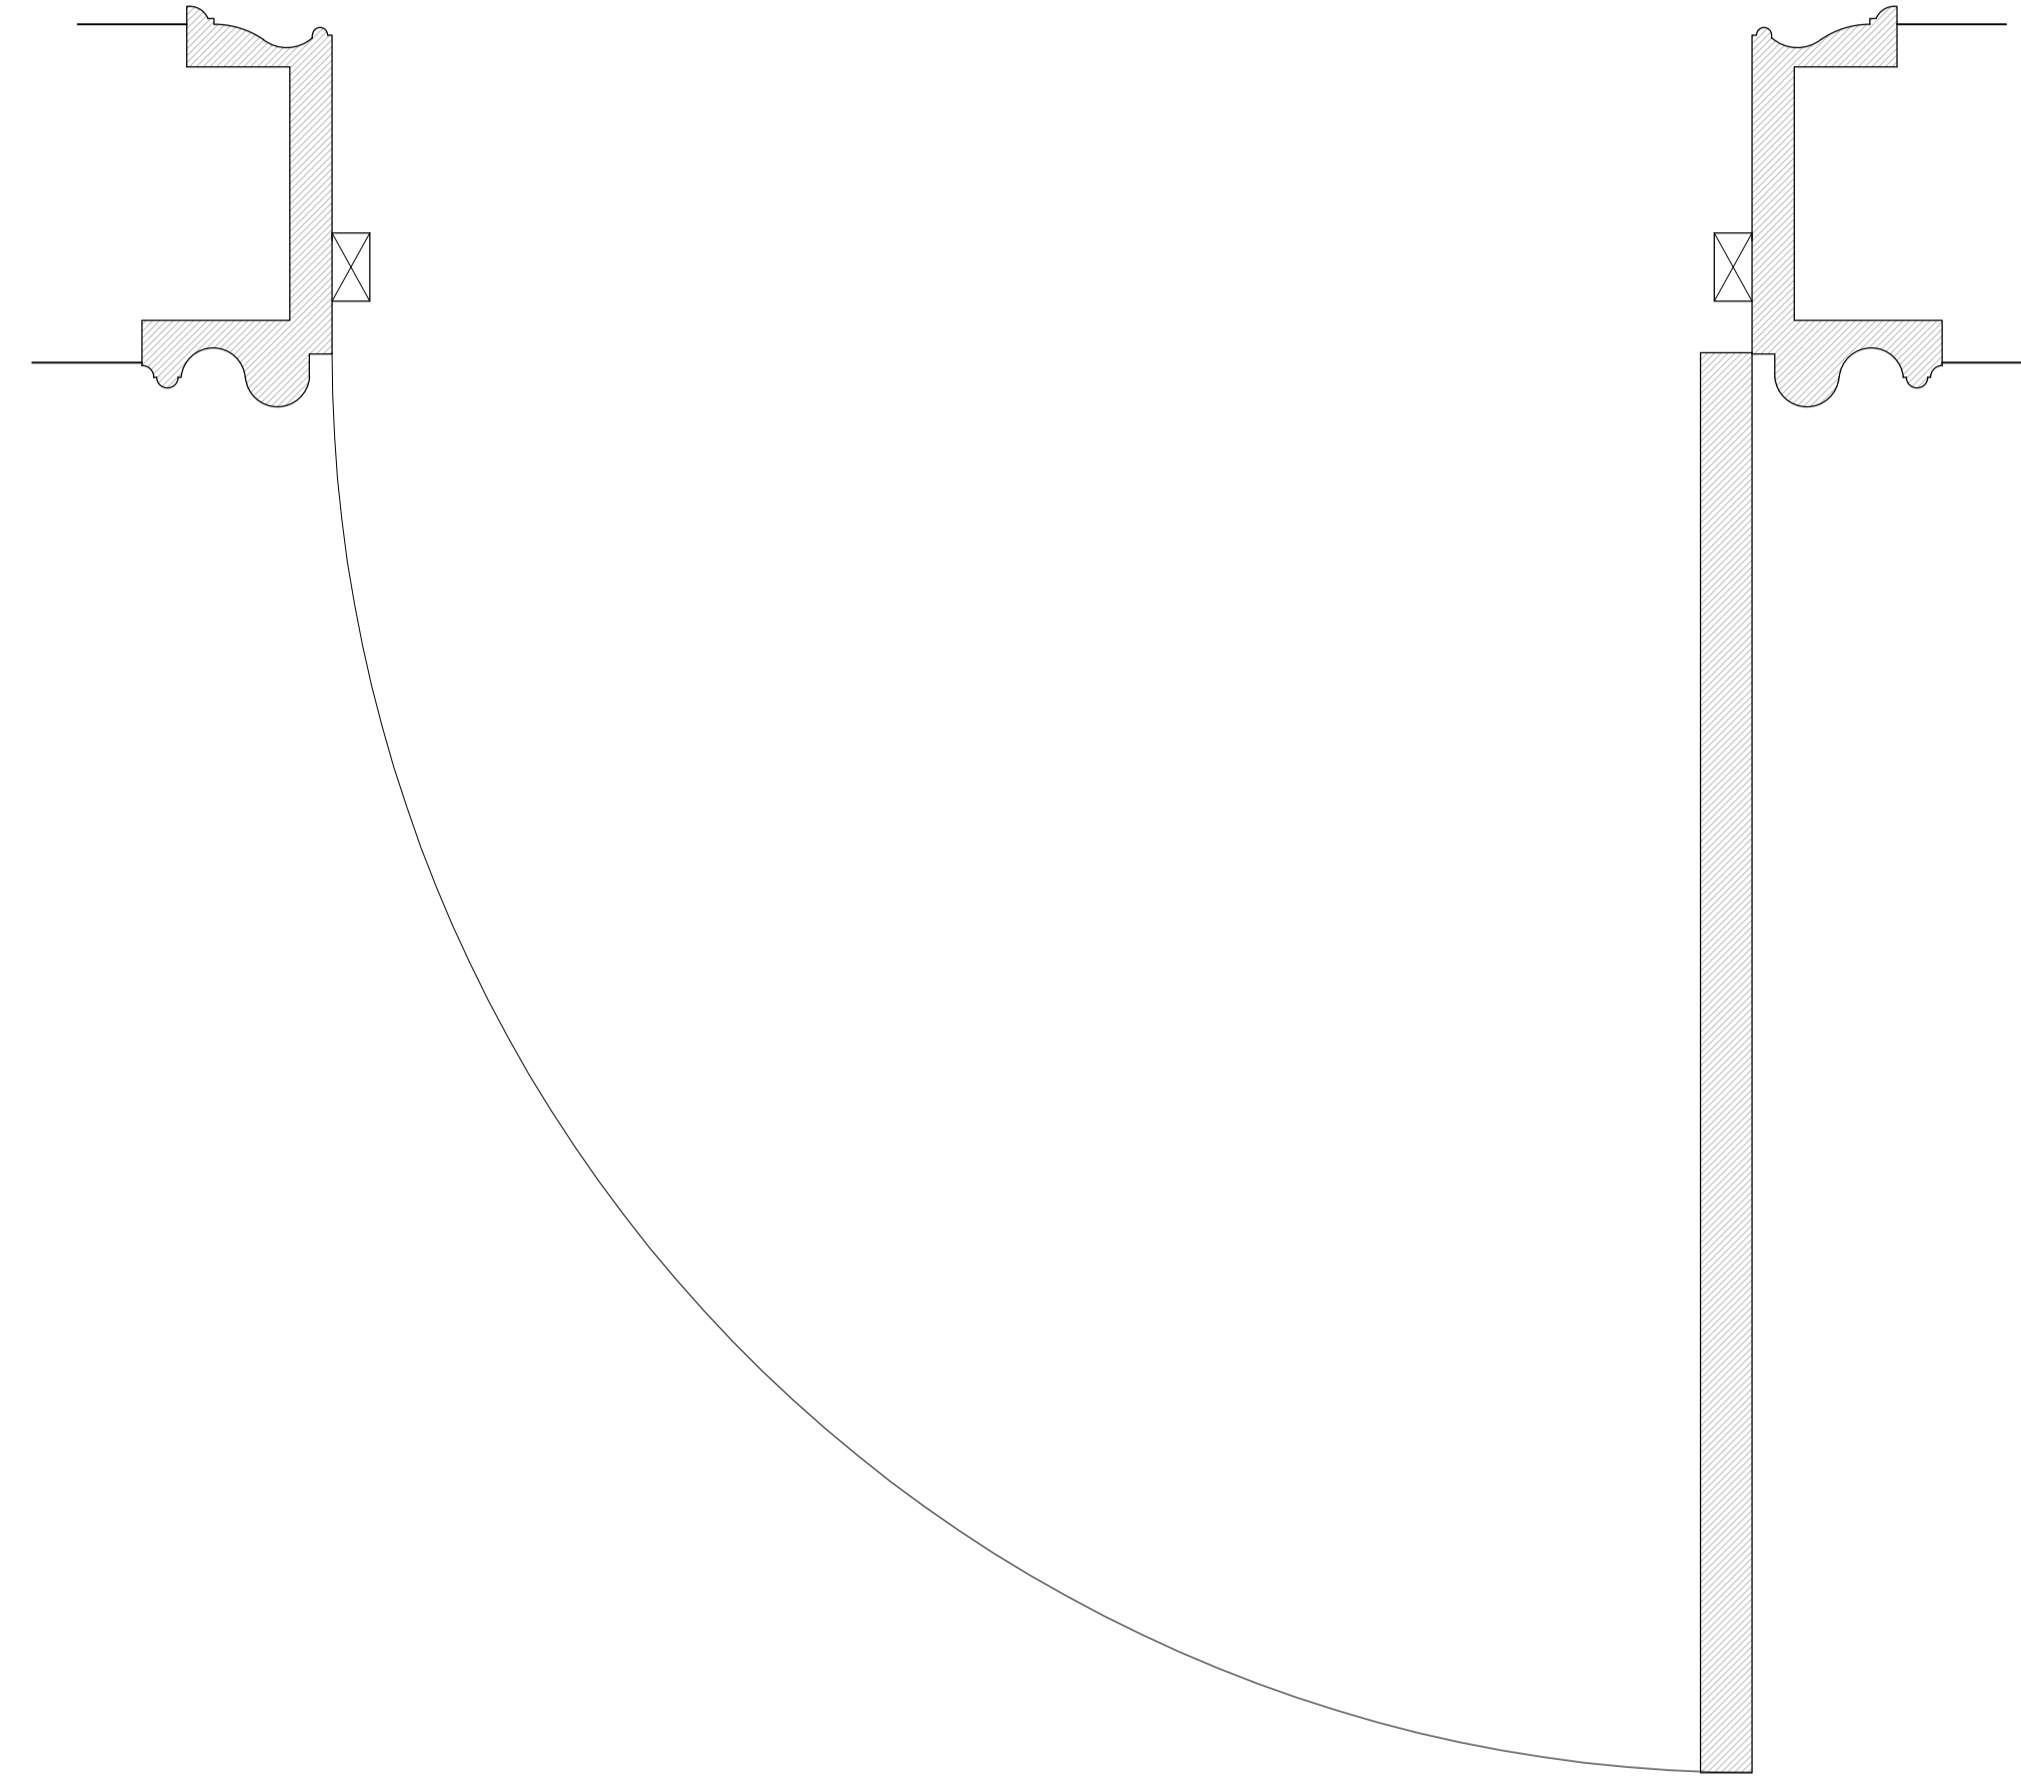

SECTION E-E 1:5

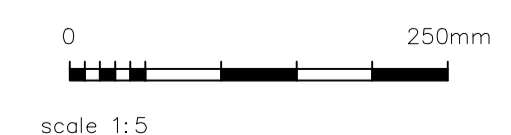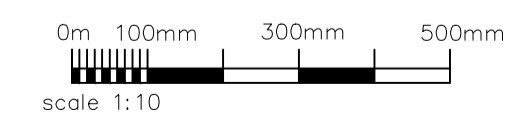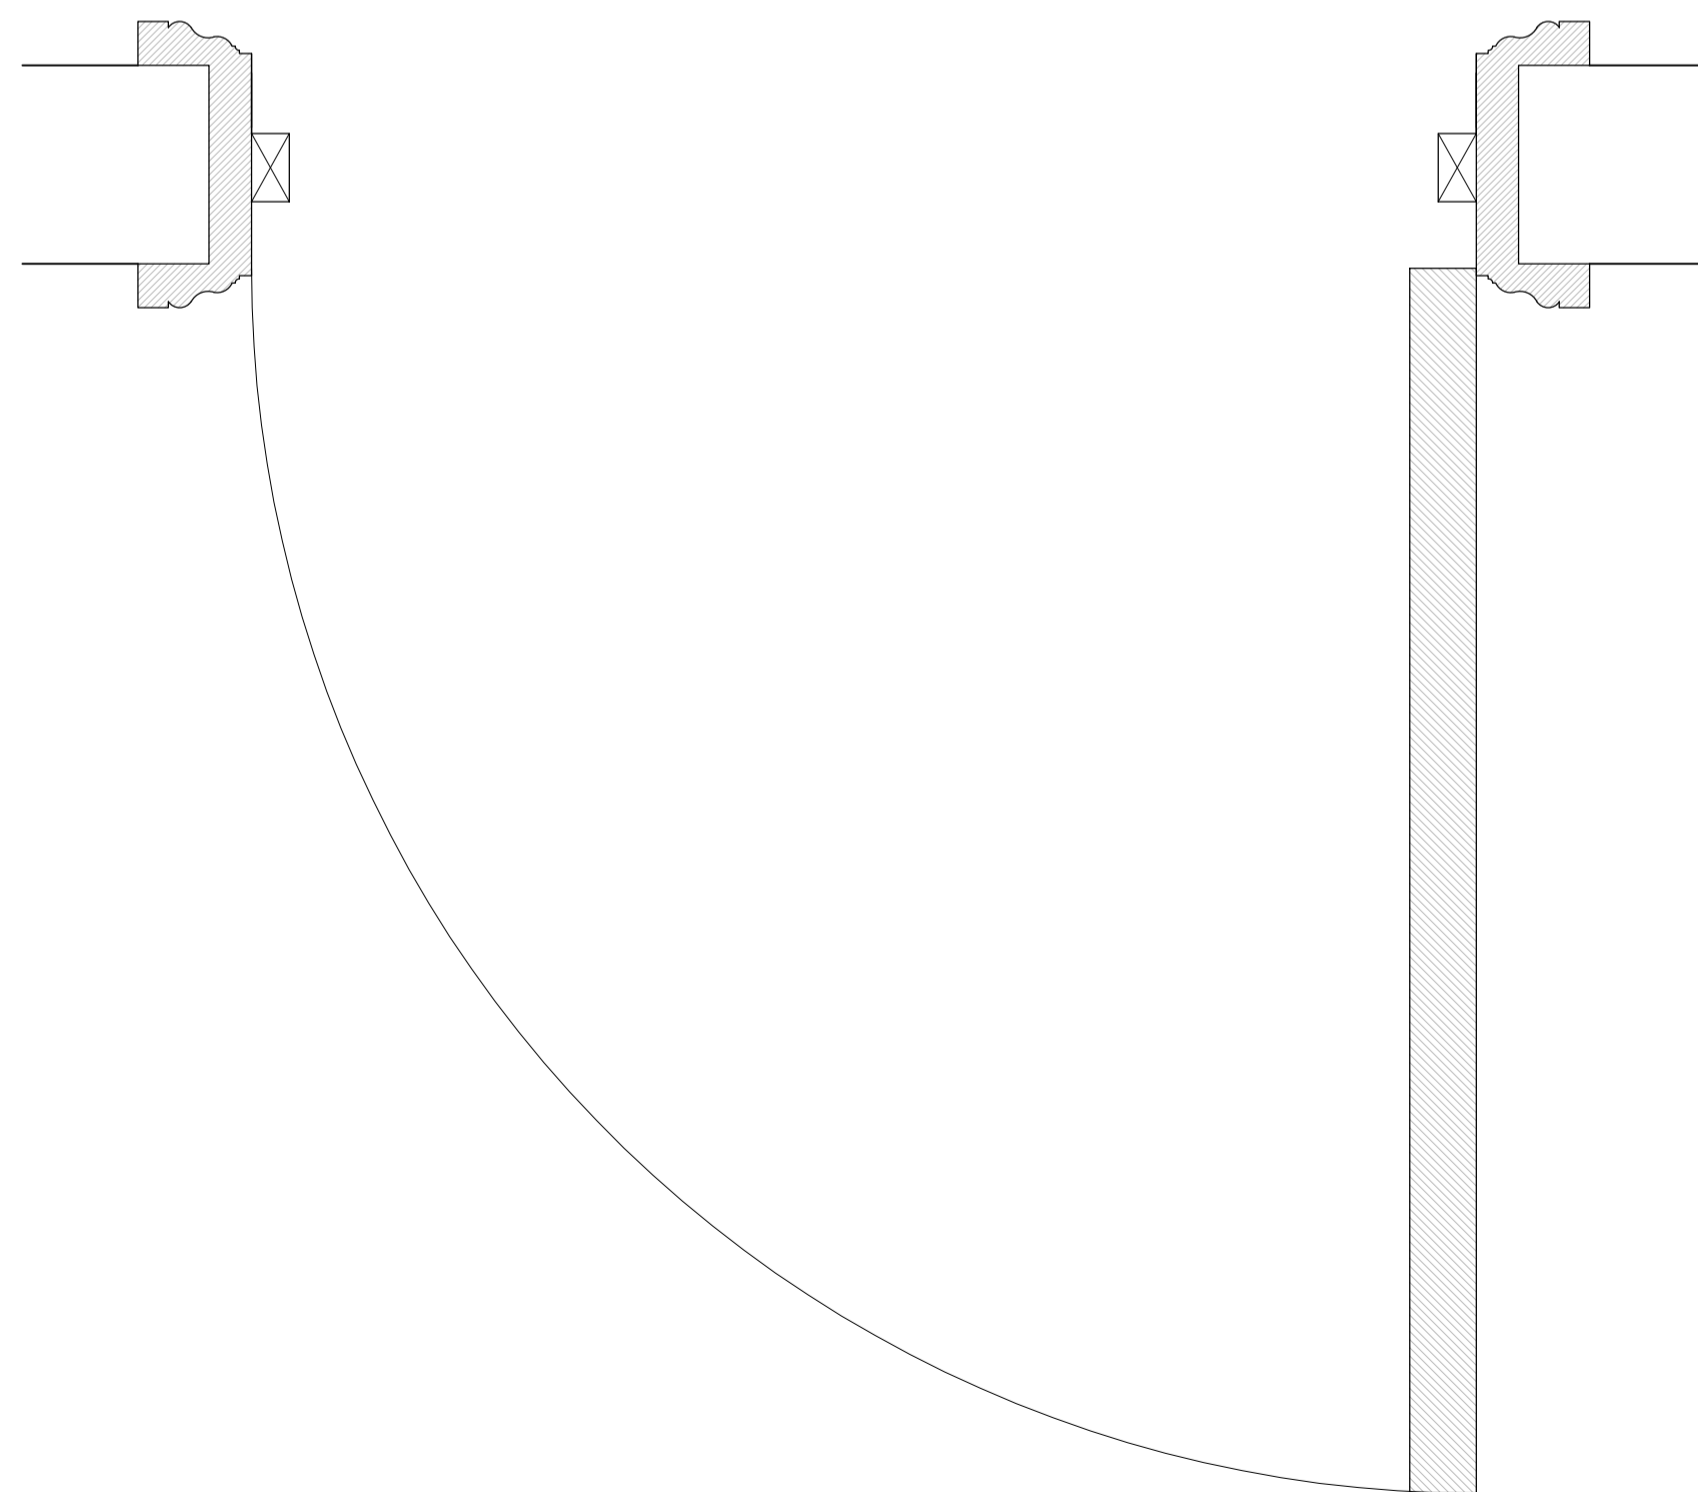

Client:	LW Developments		
Job Title:	Northaw House		
Drawing Title:	Existing Door Elevations & Sections		
Scale:	Drawn By:	Date:	
1:5	LA	April 2022	
Job Number:	Drawing Number:	Status:	
6717	08	EXISTING	

whitworth

Chartered Architects & Chartered Building Surveyors
 Unit 12 Park Farm, Farnham St Genevieve, Bury St Edmunds, IP28 6TS
 01284 760421 info@whitworth.co.uk www.whitworth.co.uk

NOTE:
 Do not scale from this drawing. Confirm all dimensions on site. Refer any discrepancies to the Architect before work is put in hand. Read this drawing in conjunction with the relevant sections of the specification, schedule of works and other drawings.