

Ordnance Survey (c) Crown Copyright 2021. All rights reserved. Licence number 100022432

THIS DRAWING PRINTED ON A4 SIZE PAPER




Home Extension Designs

**HOME EXTENSION DESIGNS**  
**60A BRIDGE ROAD EAST**  
**WELWYN GARDEN CITY**  
**HERTS AL7 1JU**  
**tel : 01707 393971**  
**e:info@hed.co.uk**

**LOCATION PLAN**

**1:1250**



Project:

21 St Josephs Green,  
 WGC

Drawing Title:

LOCATION PLAN

Drawn By:

ALI

Scale: 1:1250

Date: Sep 2022

Drg Status:

PLANNING

Checked:

Drawing No :

5587-OS1

Revision: