


NOTES:

AT ARCHITECTURE LIMITED
WWW.ATARCHITECTURELTD.COM
OXFORD HOUSE, CLIFTONVILLE, NN1 5BE
ASHLEY.THOMPSON@AT-ARCHITECTURE.UK

NO DIMENSIONS TO BE SCALED FROM DRAWING
ALL DIMENSIONS ARE APPROXIMATE AND TO BE
CHECKED ON SITE

THIS DRAWING IS FOR PLANNING PURPOSES ONLY
SUBJECT TO BUILDING CONTROL STANDARDS
AND COMMENTS

COPYRIGHT RESERVED

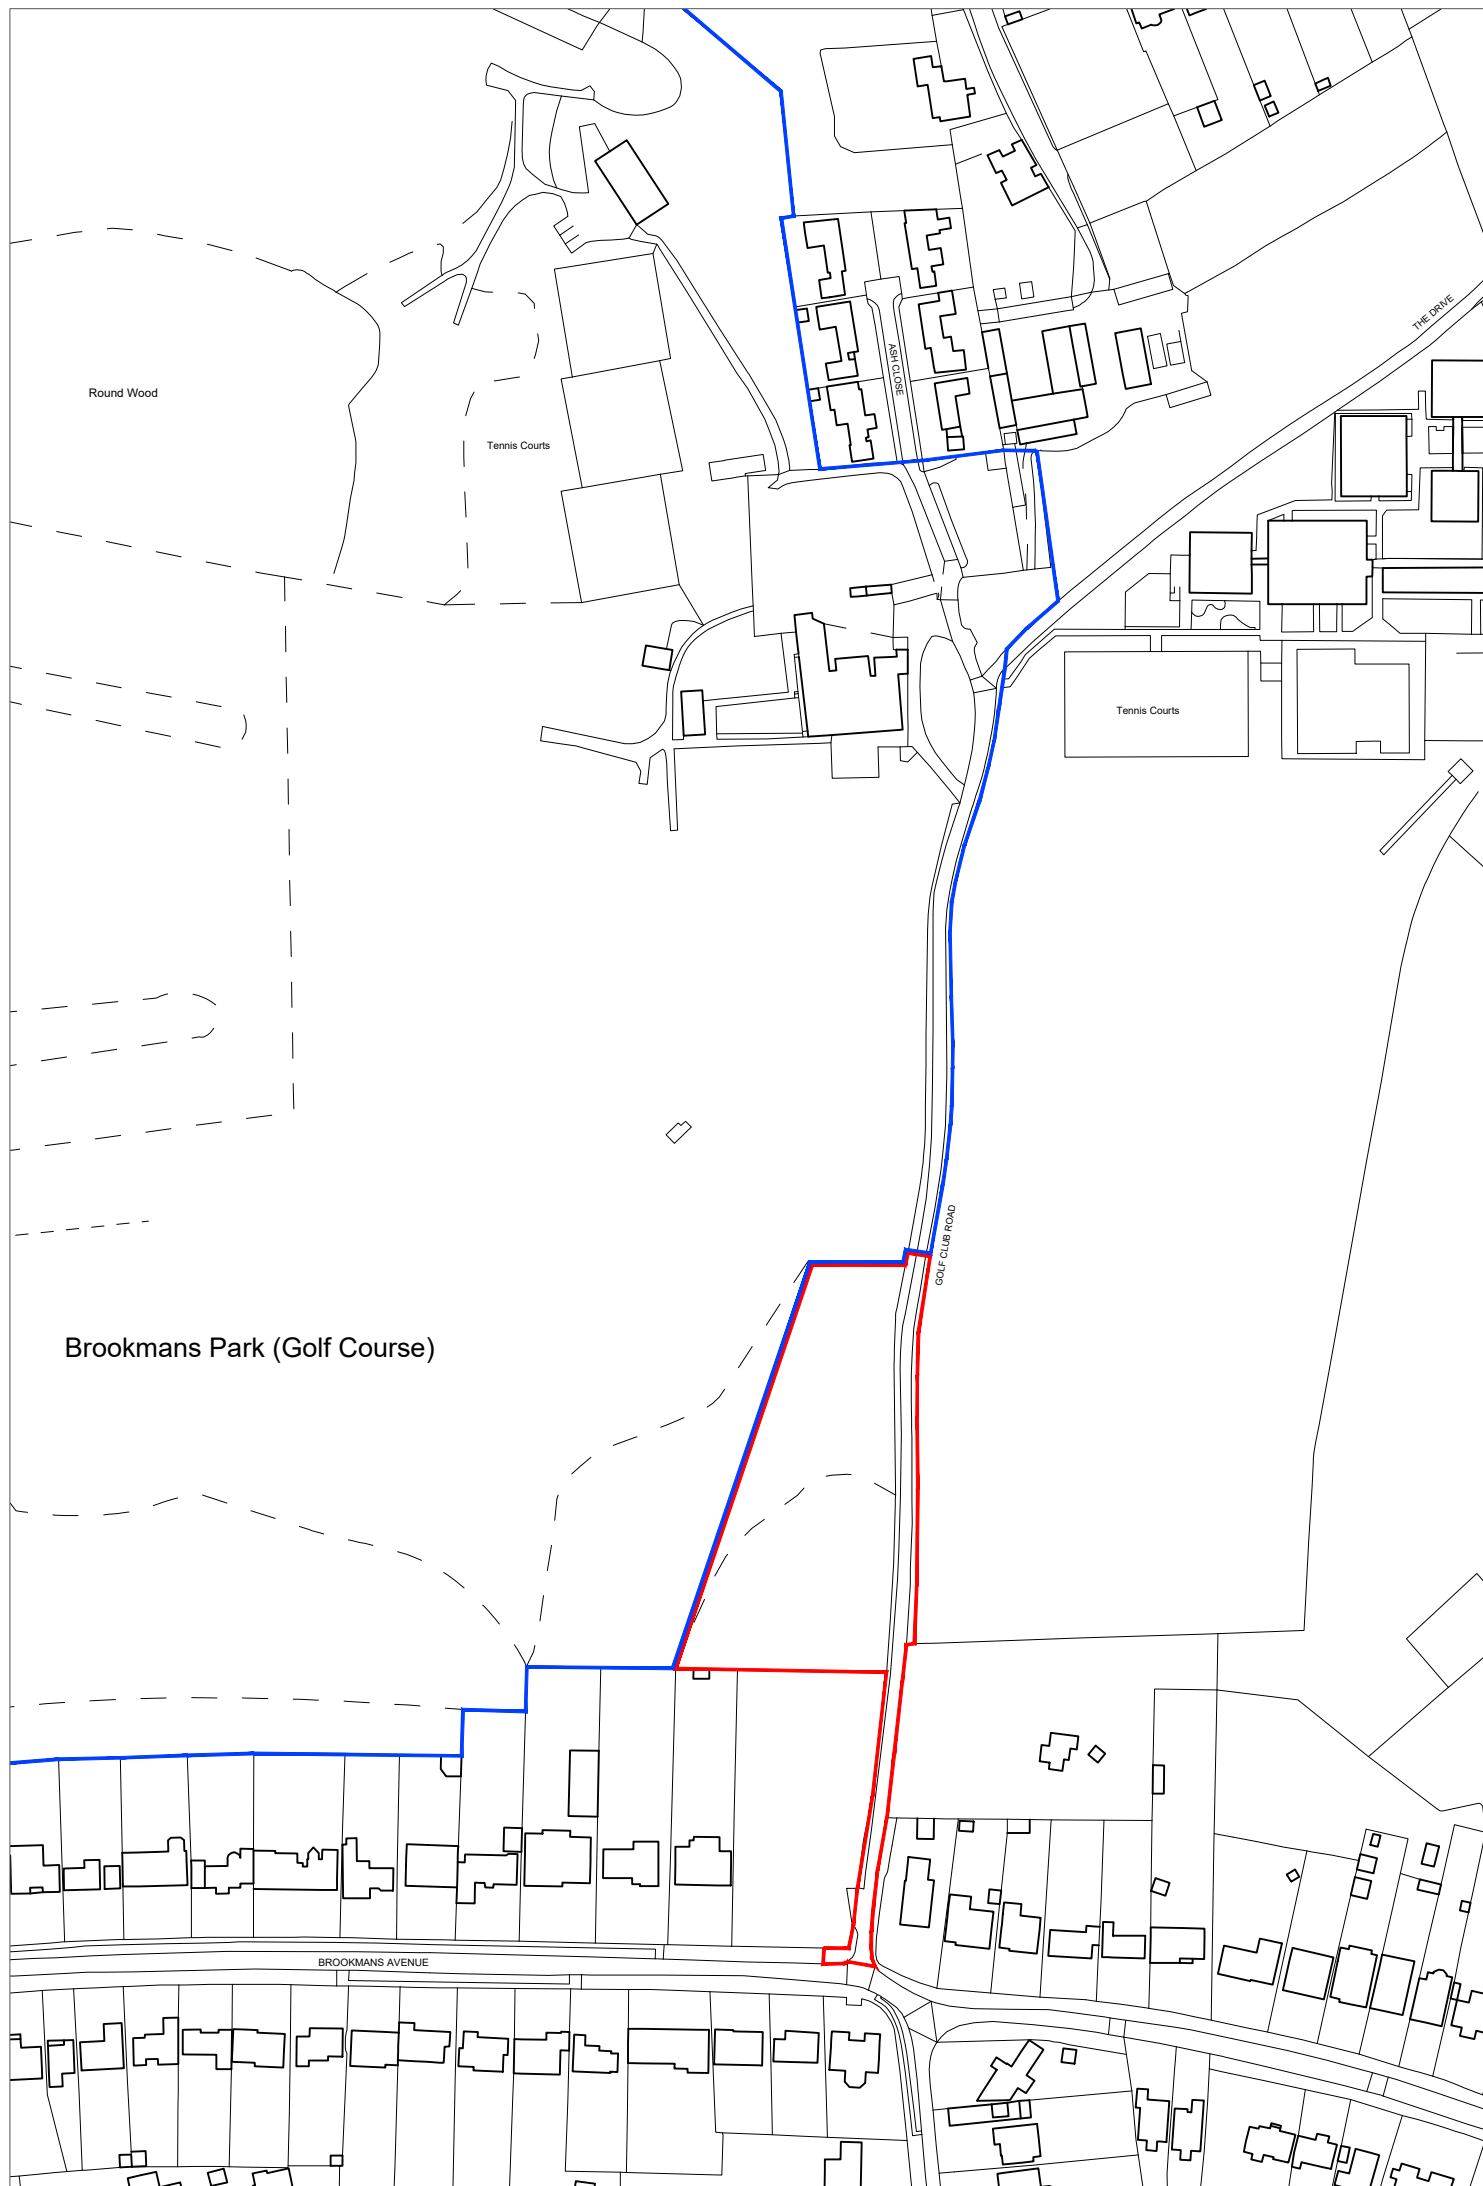

REV: BY: DATE: DETAILS:



PROJECT:

**Brookmans Park
Golf Club**

DRAWING TITLE:

**Location Plan
(The Paddock)**

SCALE: STAGE: DATE:

1:2500 (A3) Planning Sep 2022

DRAWING NO: REVISION:

A_2136 EX100 -