
The Paddock, Brookmans Park Golf Club, Hatfield



KEY TO MASTERPLAN

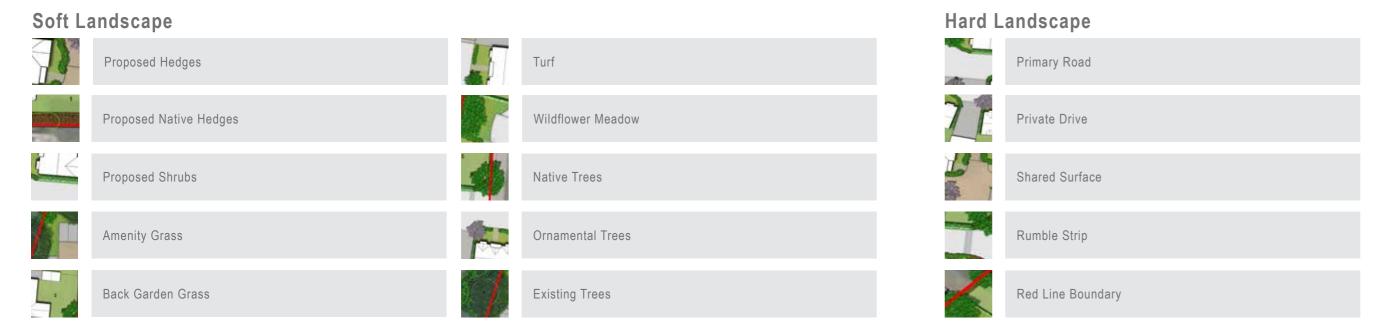

NÎ			
JBA 22/130 SK01 Landscape Masterplan for Plots and POS- SK01			
Client		Site	
DTA Town Planning Ltd		The Paddock, Brookmans Park Golf Club	
Drawn by IKM	Date OCT 2022	Scale 1:200 @ A1	Rev C
James Blake Associates Ltd.			

LANDSCAPE ARCHITECTURE • LANDSCAPE PLANNING • ECOLOGY • ARBORICULTURE 34 - 52 Out Westgate, Bury St Edmunds, Suffolk, IP33 3PA Tel. 01284 335797 E-mail. jamesblake@jba-landmarc.com



LANDSCAPE MASTERPLAN