



DO NOT SCALE

NOTES:

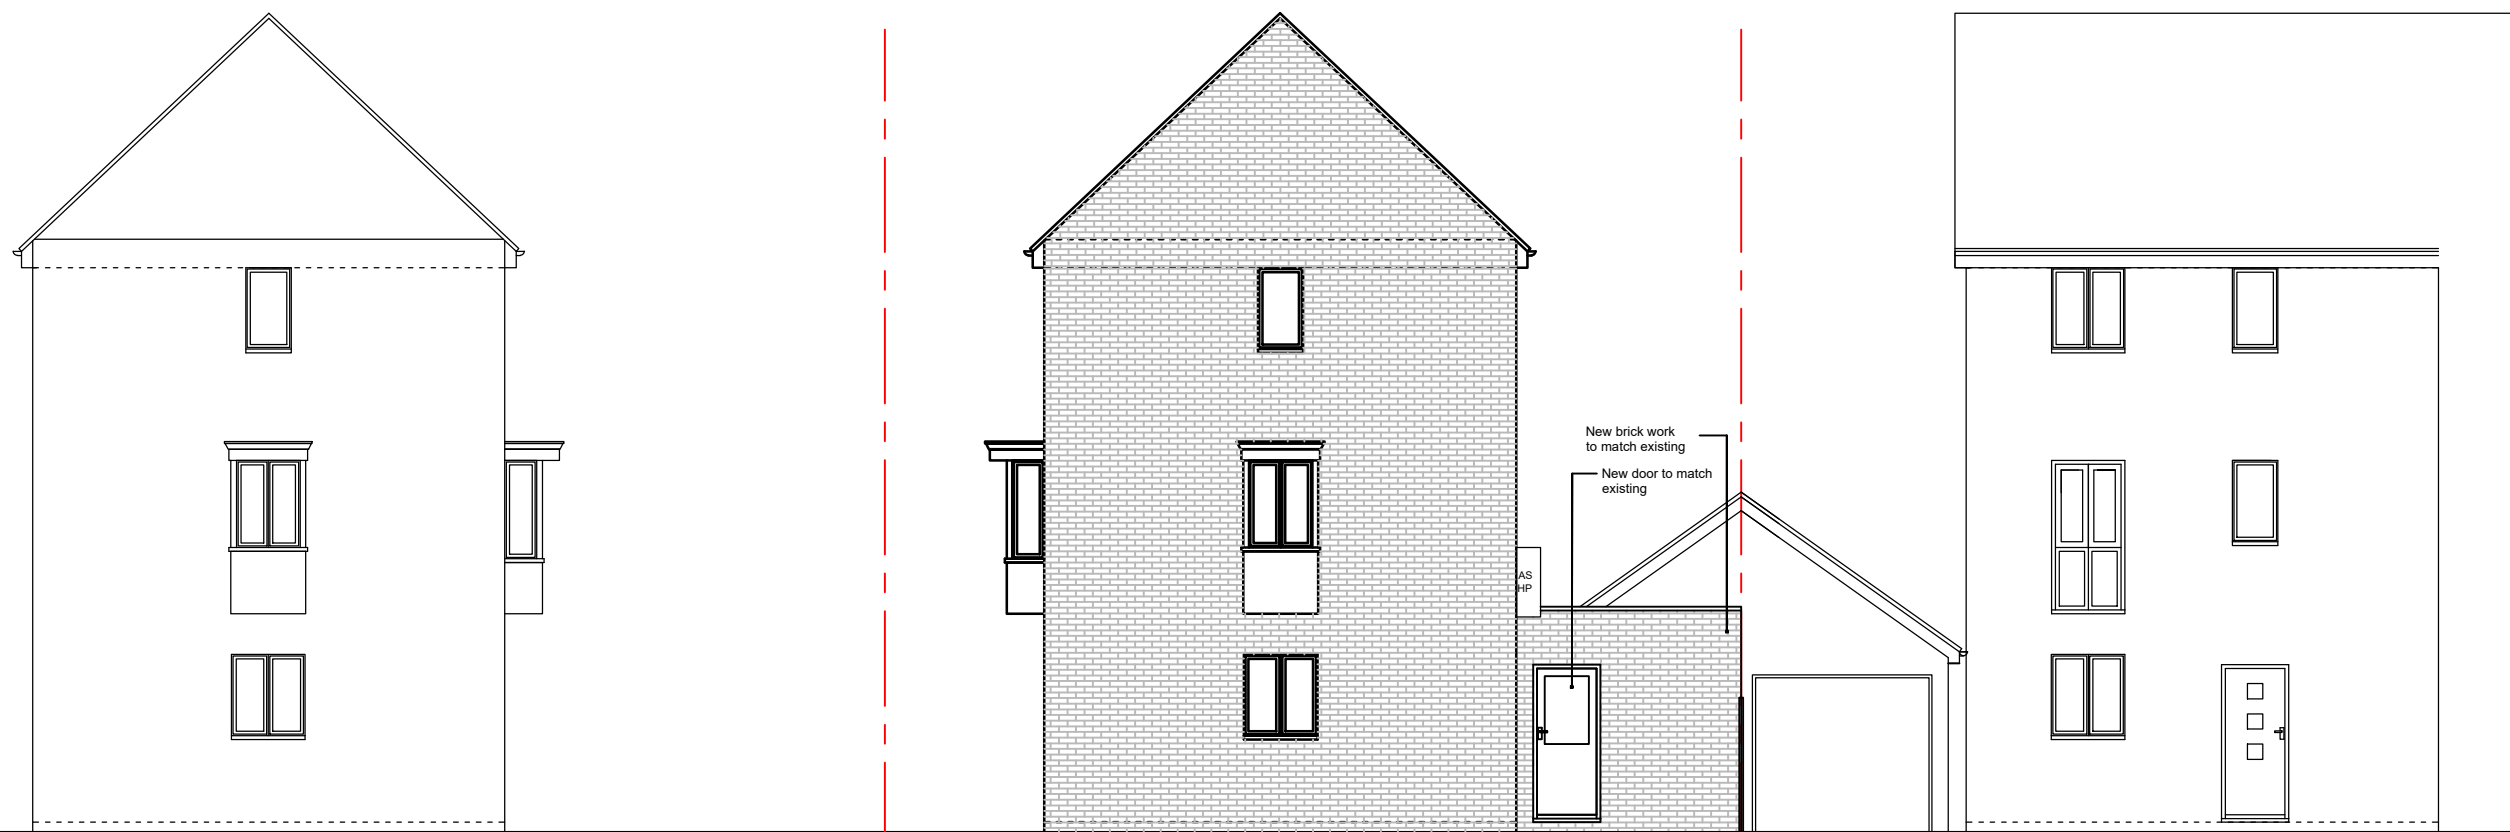

Side Elevation Proposed EDDINGTON CRESCENT

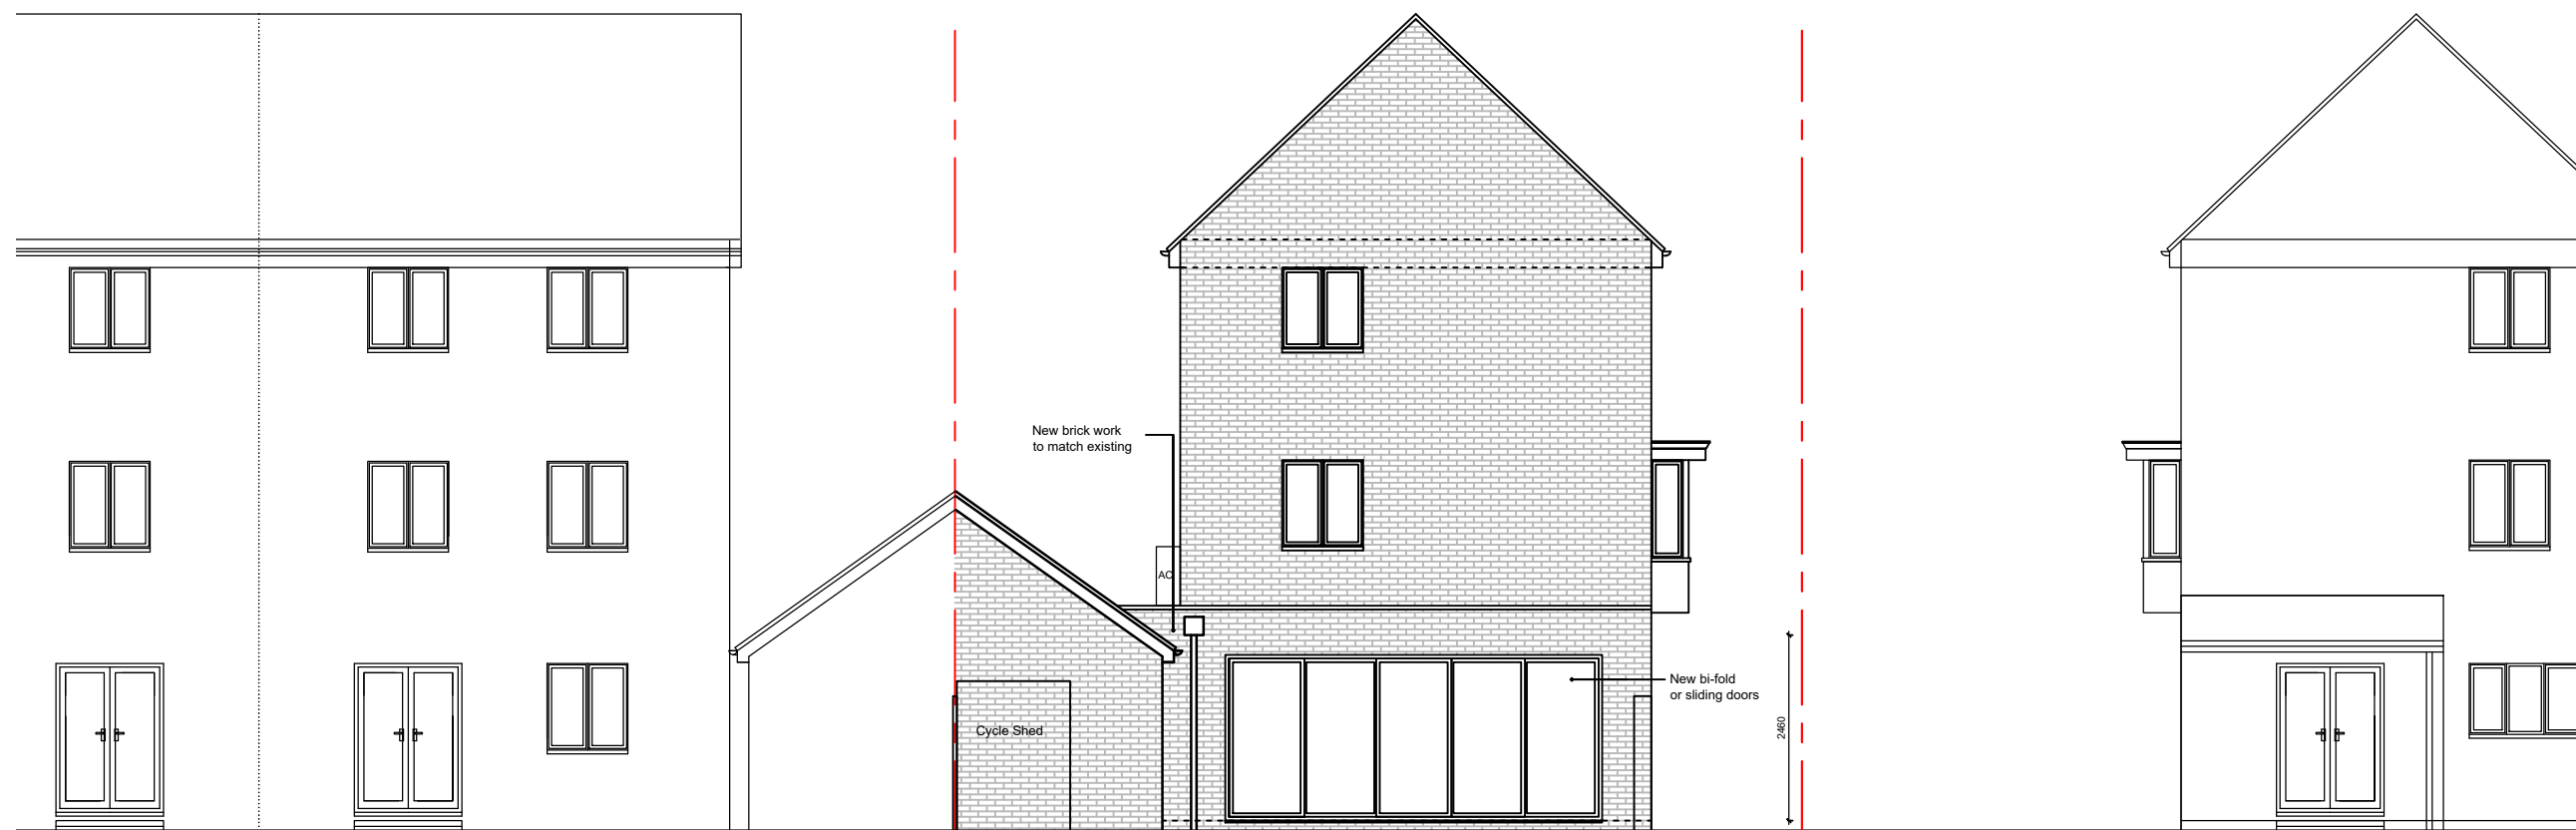

Side 2 Elevation Proposed



A3

Rev	Date	Details Of Issue	Initials

Status

Planning



Tel: 020 8508 2001
 Email: info@ROC-haus.co.uk Web: www.ROC-haus.co.uk

This document and all information herein is confidential and the intellectual property of ROC haus. It is disclosed in confidence on terms that it will not be disclosed to any third party, used, sold, loaned, licensed, or reproduced in whole or in any part in any manner or form for manufacturing, tendering or for any other purpose without the written permission of ROC haus. The copyright is retained by ROC haus.

© ROC haus

Client **Erick Lopes**

Project **21 St. Joseph's Green, AL7 4TT**

Title **Proposed Elevation - Sides**

Drawn SL	Date: Sept 23	Scale (at A3) 1:100
Dwg no. 3579-PR05	Revision No. -	