

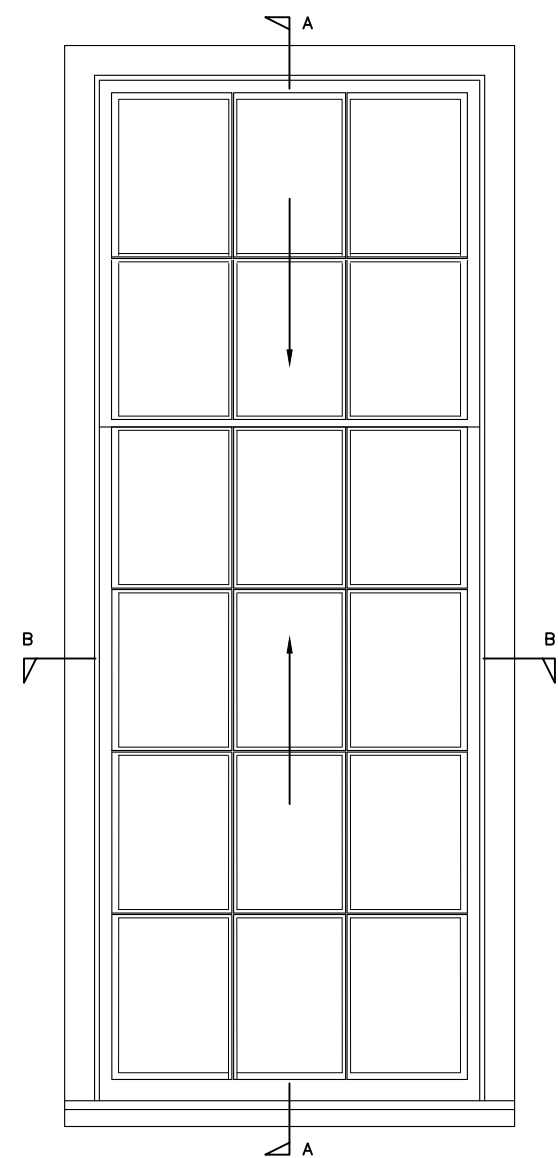
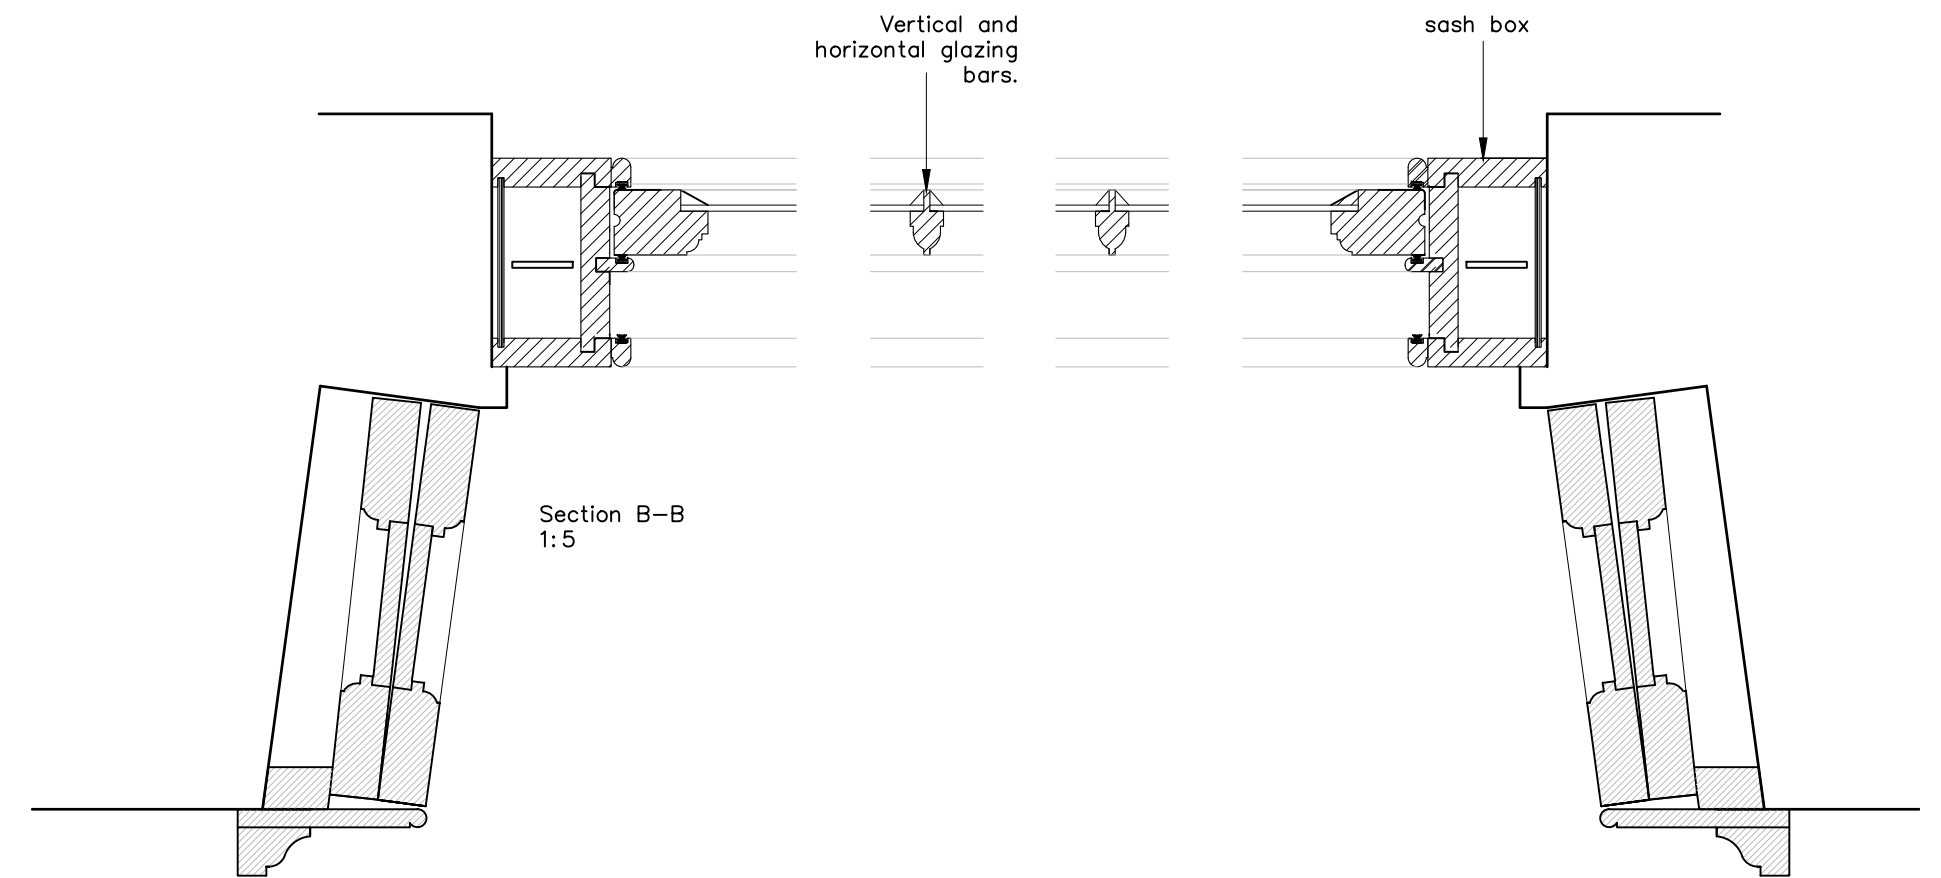


Internal Elevation
1:20

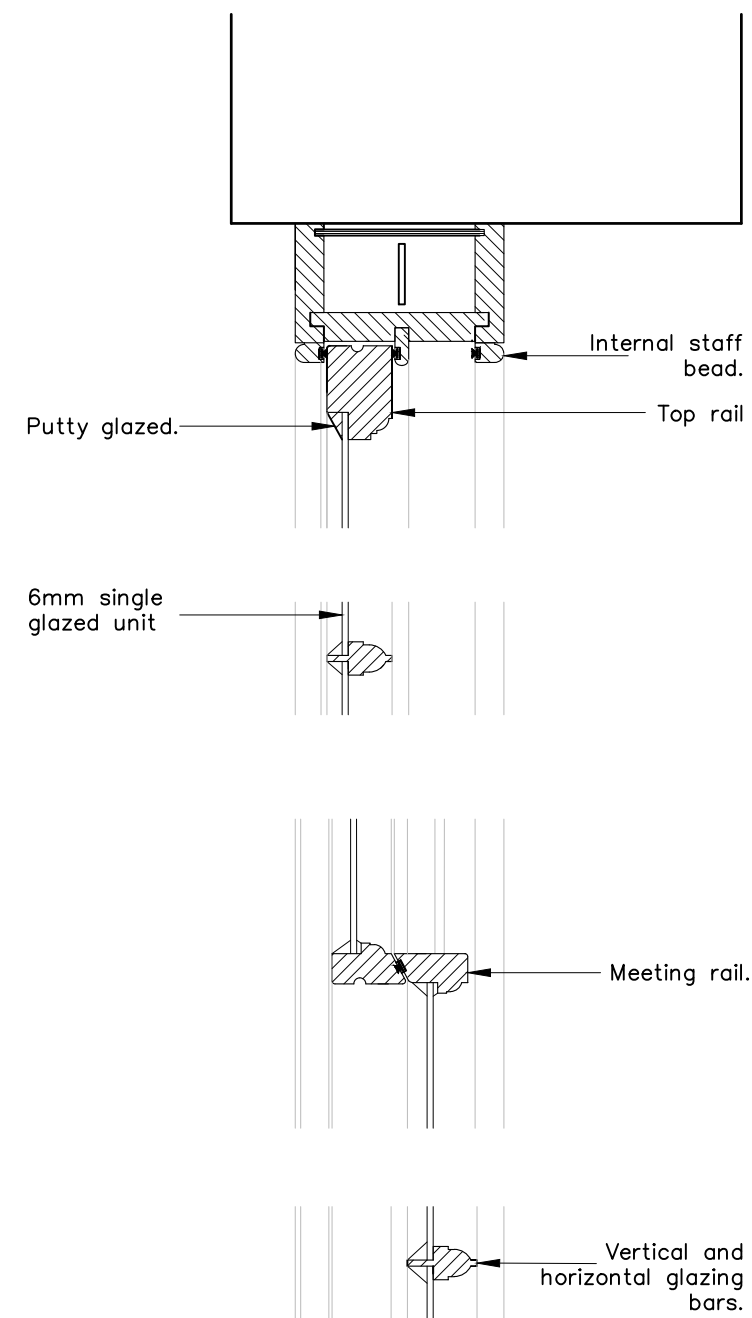

External Elevation
1:20

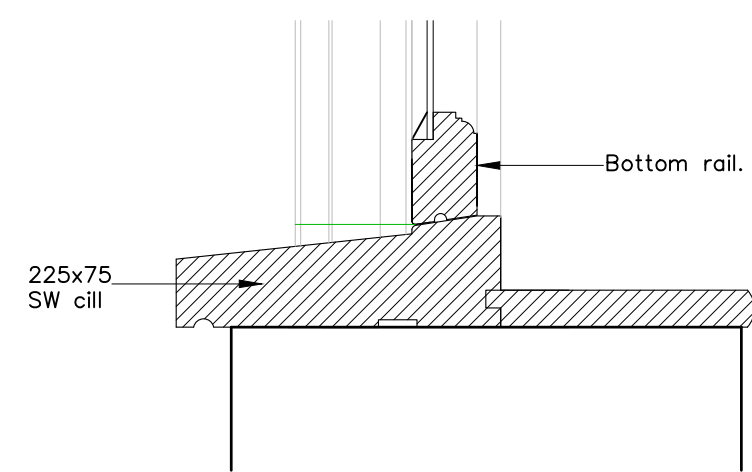

Section A-A
1:5

revision	description	date
Rev A.	Glazing format updated to 6 over 9	Sept 2023

Client:

LW Developments

Job Title:

Northaw House

Drawing Title:

Proposed Joinery Details

Scale:	Drawn By:	Date:
1:5 1:20 A1	ET	Sept 2023
Job Number:	Drawing Number:	Status:
6717	78/A	Planning

whitworth

Chartered Architects & Chartered Building Surveyors
Unit 12 Park Farm, Fornham St Genevieve, Bury St Edmunds, IP28 6TS
01284 760421 info@whitworth.co.uk www.whitworth.co.uk

NOTE:
Do not scale from this drawing except for the purposes of planning. Confirm all dimensions on site. Refer any discrepancies to the Architect before work is put in hand. Read this drawing in conjunction with the relevant sections of the specification, schedule of works and other drawings.

This drawing is copyright of whitworth.