


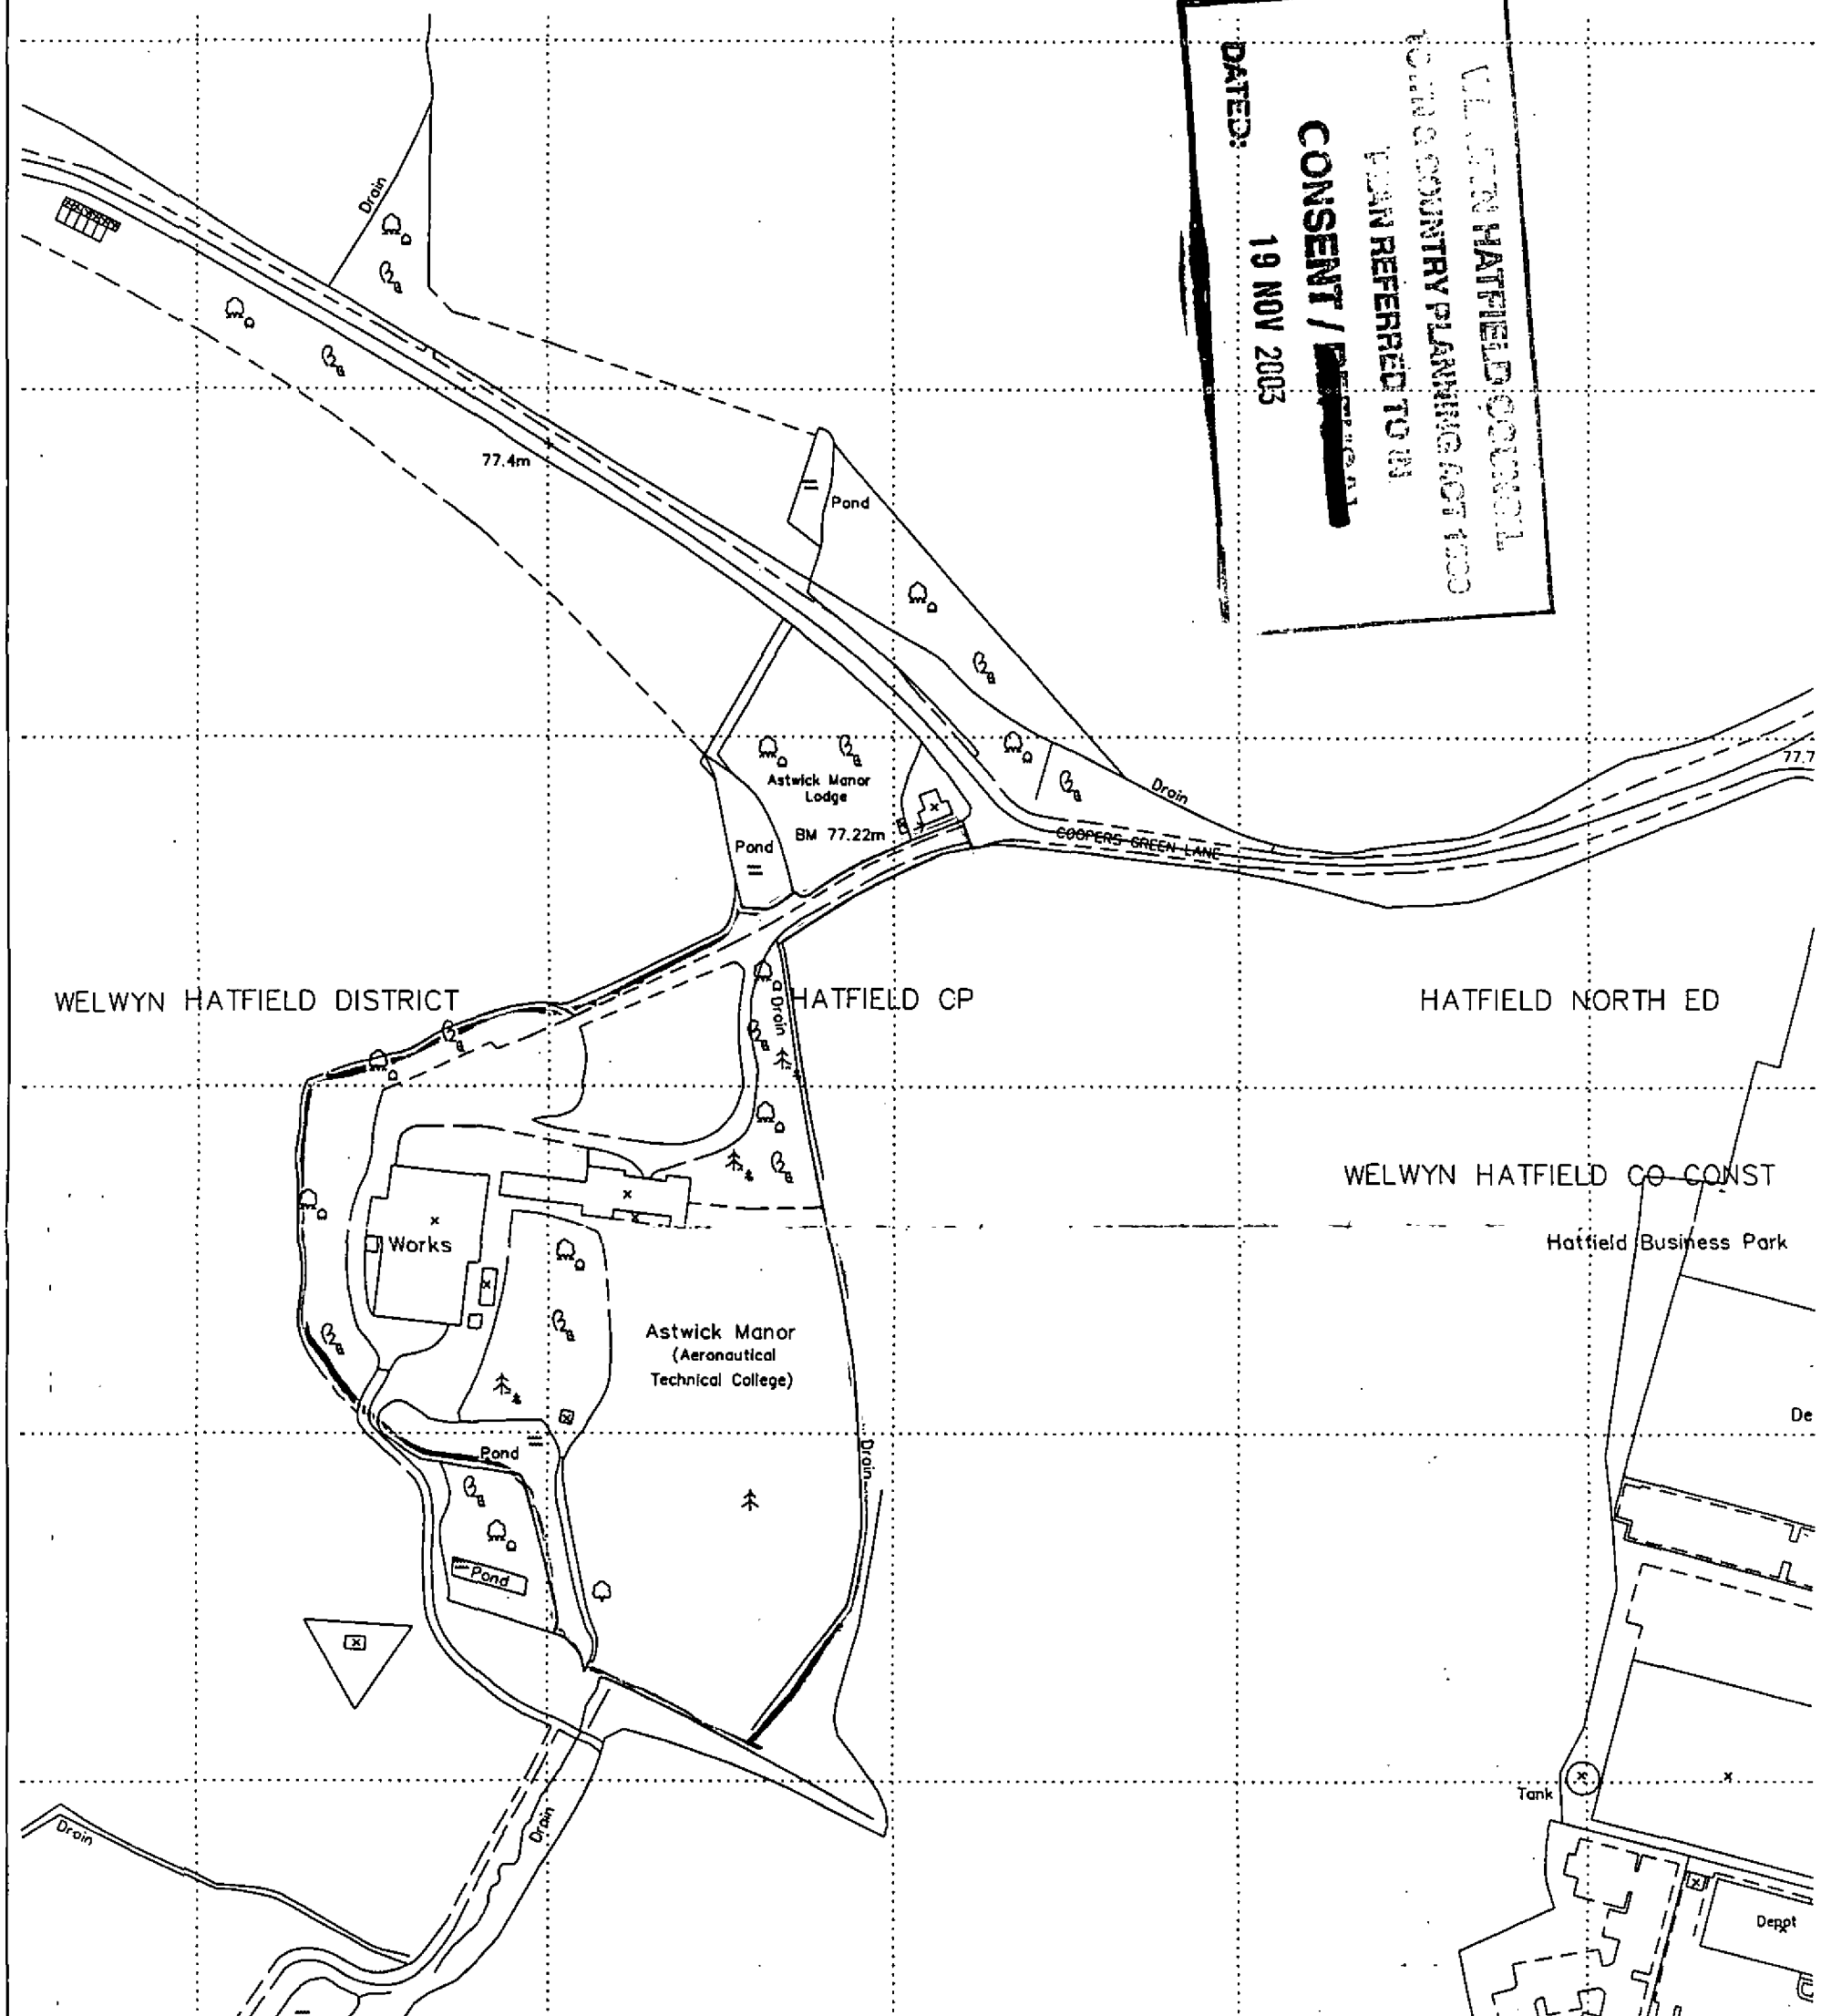

	Title: ASTWICK MANOR		Scale: 1:2500
	Project:		Date: 5th November 2003
Drawing Number:		Drawn: MARGARET WALKER	
Council Offices, The Campus, Welwyn Garden City, Herts. AL8 8AE			
© Crown Copyright. All rights reserved Welwyn Hatfield Council LA079979 2003			

WELWYN HATFIELD DISTRICT
 LOCAL COUNTRY PLANNING ACT 1990
 PLAN REFERRED TO IN
CONSENT / REFUSED
 DATED: 19 NOV 2003



Crown Copyright. All rights reserved. Licence Number 100020449

PLANNING
 DEPARTMENT
 COUNCIL COPY
 - 4 MAR 2003
 NO: S6 03/380/FP

CARDEN & GODFREY
Architects
 Carden & Godfrey Limited
 9 Broad Court
 Long Acre
 London WC2B 5PY
 Telephone: 020 7240 0444
 Facsimile: 020 7836 2244

ASTWICK MANOR LOCATION PLAN
 Scale: 1:2000 Date: Aug 2002 Drawn: No. 4274/50 Rev.