


**KEY**

- TRAFFIC SIGNAL HEAD PRIMARY SIGNAL
- TRAFFIC SIGNAL HEAD SECONDARY SIGNAL
- PEDESTRIAN SIGNALS WITH ADDITIONAL CYCLE SIGNAL AND MODIFIED PUSH BUTTON DEMAND
- HIGHWAYS AGENCY MAINTENANCE BOUNDARY
- APPROXIMATE HIGHWAYS AGENCY BOUNDARY
- HERTS. COUNTY COUNCIL HIGHWAY BOUNDARY
- APPROXIMATE HERTS. COUNTY COUNCIL HIGHWAY BOUNDARY
- PROPOSED REALIGNED HERTS. COUNTY COUNCIL HIGHWAY BOUNDARY
- PROPOSED REALIGNED HIGHWAYS AGENCY BOUNDARY

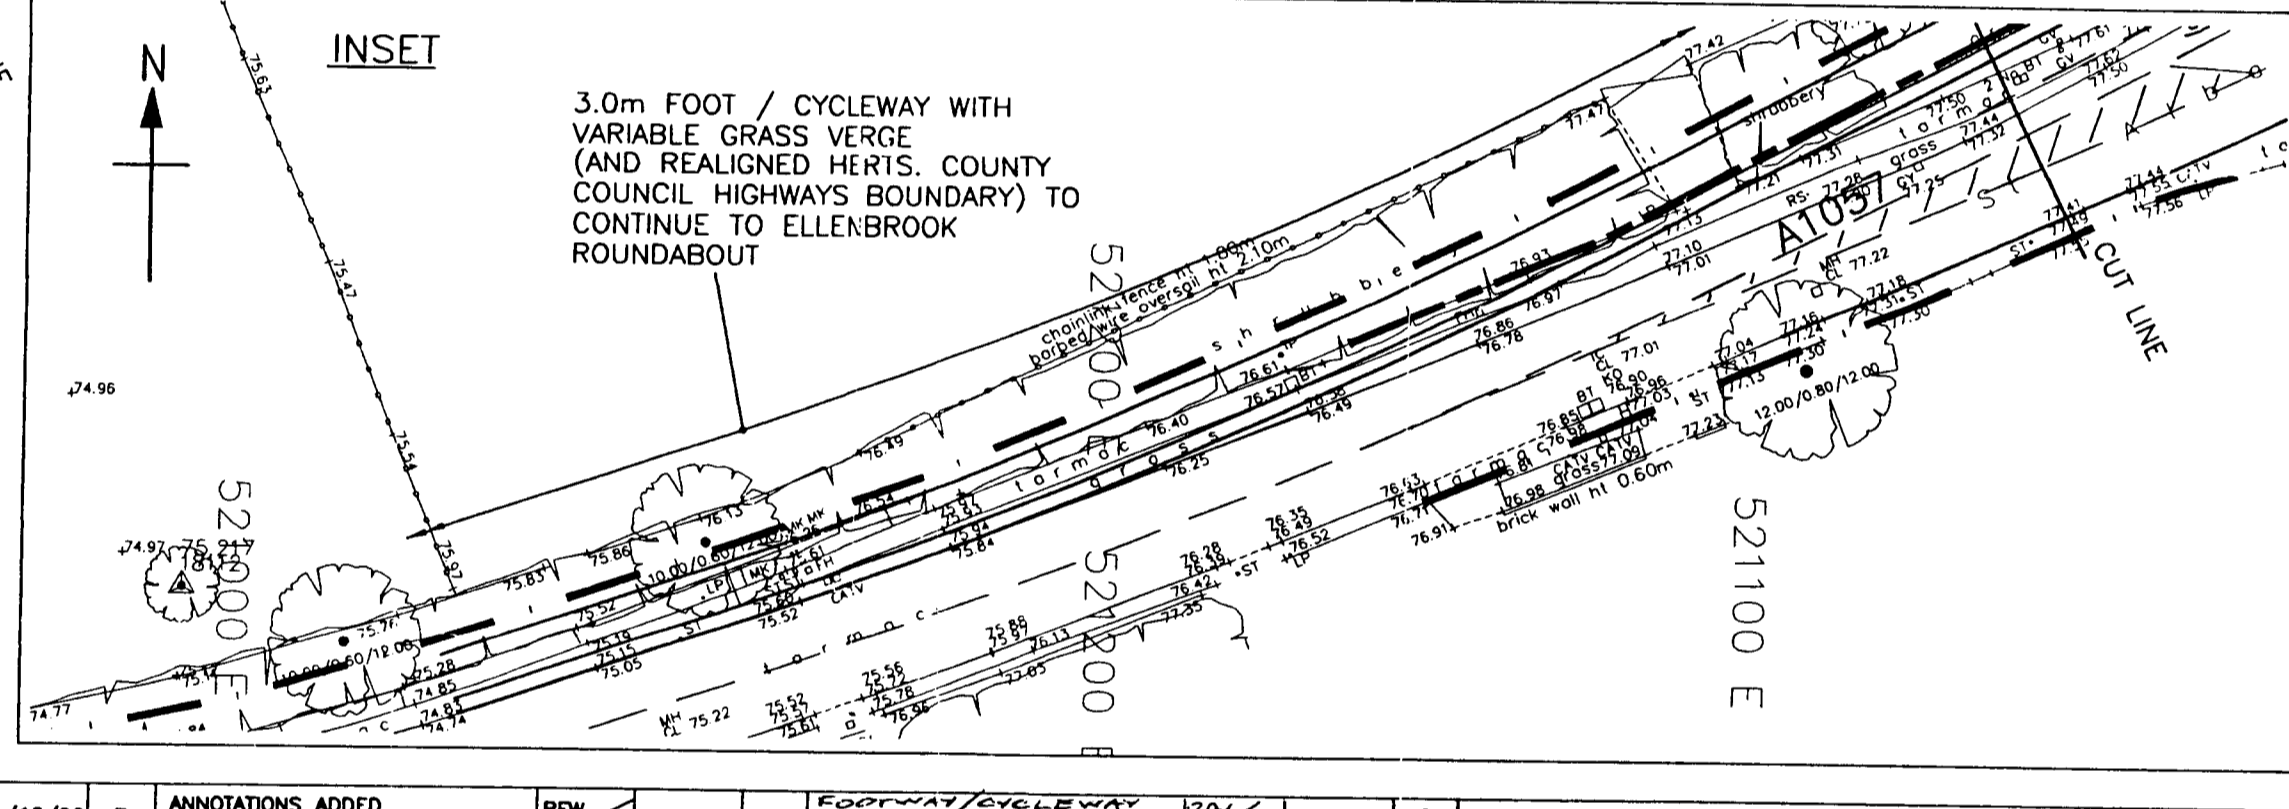

Chairman of the Council  
 Deputy Monitoring Officer  
 EXISTING VERGE

EXISTING VERGE TO COLLEGE LANE TO BE ALTERED TO PROVIDE A FOOTWAY/CYCLEWAY WITHIN EXISTING LAND TO A STANDARD AGREED BY THE COUNTY COUNCIL

NOTES:

1. THE PRECISE EXTENT AND LOCATION OF ROAD MARKINGS AND PAINT LINES SHALL BE ESTABLISHED IN THE DETAILED DESIGN
2. THE TYPE AND PRECISE LOCATION / ORIENTATION OF TRAFFIC SIGNAL POSTS AND HEADS SHALL BE ESTABLISHED IN THE DETAILED DESIGN
3. CONTROL OF TRAFFIC AT TOLLAN PELICAN CROSSINGS TO BE LINKED TO JUNCTION TRAFFIC CONTROL SYSTEM

File Date: 01/09/00 12:17:45  
 AutoCAD File Name: [B] \1\F8CSB\CometWay\CometWay.dwg L:\DESIGN\80.dwg  
 08111

MAJOR AMENDMENTS	LSC	PC	Date	Suffix	Site Access Alignment Amended	LSC	PC	Date	Suffix	Various Minor Amendments	LSC	PC	Date	Suffix	Various Minor Amendments	LSC	PC	Date	Suffix
SATELLITE JUNCTION FORMATION AMENDED	LSC	PC	1/10/99	E	ANNOIATIONS ADDED MINOR AMENDMENTS	RW	GC	15/5/00	L	AMENDMENT TO FOOT/CYCLEWAY ANNOTATION	LSC	GC	21/12/00	R	AMENDMENT TO FOOT/CYCLEWAY ANNOTATION	LSC	GC	19/12/00	O
SATELLITE JUNCTION ENTRIES AMENDED	LSC	PC	29/9/99	D	TACTILE PAVING ADDED AND VARIOUS OTHER AMENDMENTS	RW	GC	6/4/00	K	A1001 SOUTH BOUND ENTRY PAVES LENGTHENED, A1007 LANE ADDED EAST BOUND AND SUTTER ISLAND REMOVED. ENTRANCE TO HOTEL AMENDED.	GM	GC	19/9/00	P	VARIOUS MINOR AMENDMENTS	LSC	GC	20/7/00	H
ROUNDABOUT ENTRIES PROMPTED	LSC	PC	11/9/99	C	COMET ACCESS SIGNALISED AND OTHER AMENDMENTS	RW	GC	9/3/00	J	VARIOUS MINOR AMENDMENTS	LSC	GC	31/5/00	M					
PROPOSED ROUNDABOUT AND TRAFFIC JUNCTION ADDED	LSC	PC	22/7/99	B	NOTE REMOVED	LSC	GC	18/11/99	H										
Revision Details	By	Chk	Date	Suffix															

BRITISH AEROSPACE, HATFIELD

Drawing Title  
 COMET WAY JUNCTION IMPROVEMENT

THIS DRAWING MAY BE USED ONLY FOR THE PURPOSE INTENDED AND ONLY WRITTEN DIMENSIONS SHALL BE USED

Drawing Number <b>F8CSB/80</b>		Scale of A1 1:500	Scott Wilson Kirkpatrick & Co Ltd Scott House Basing View, Basingstoke Hampshire, RG21 4AG Telephone (01256) 461161 Fax (01256) 460562
Dirn	Appd		
SDS	PC		
Chk	PG	Det Chk	Date
PG	GCL	PC	JULY 00