



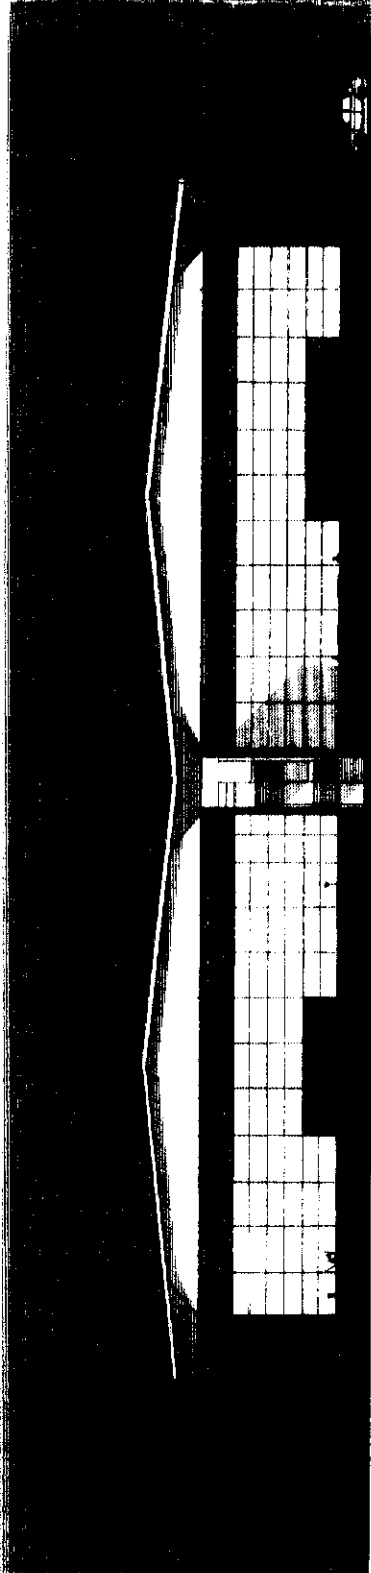


SOUTH EAST ELEVATION

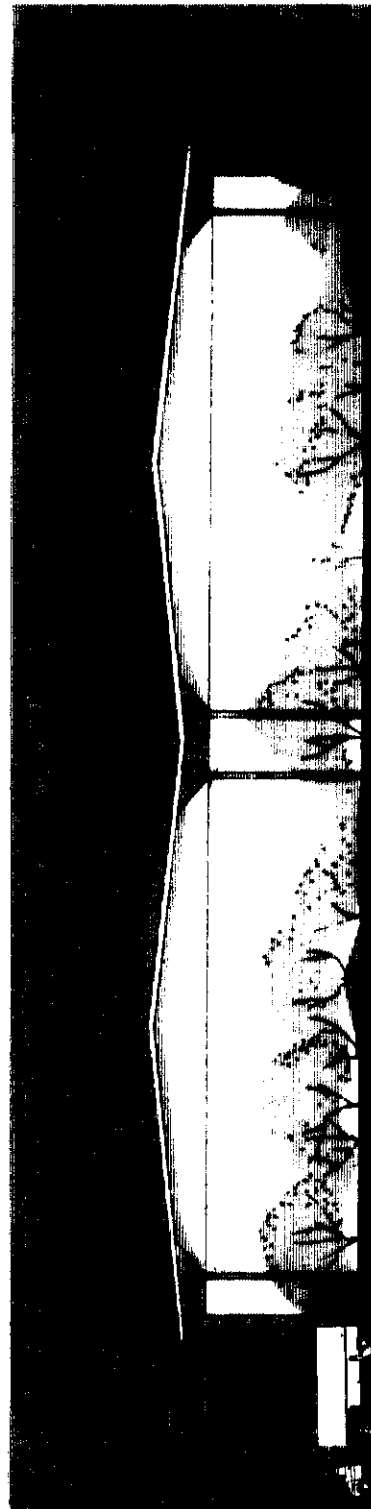


NORTH WEST ELEVATION

GREY TINT GLAZING WITH DARK GREY FRAMES
LAMINATE PANEL RAINSCREEN WALL CLADDING - OYSTER
BRICKWORK

VERTICAL METAL PLANK PROFILE WALL CLADDING - OYSTER
PROFILED METAL ROOF CLADDING - GOOSEWING GREY

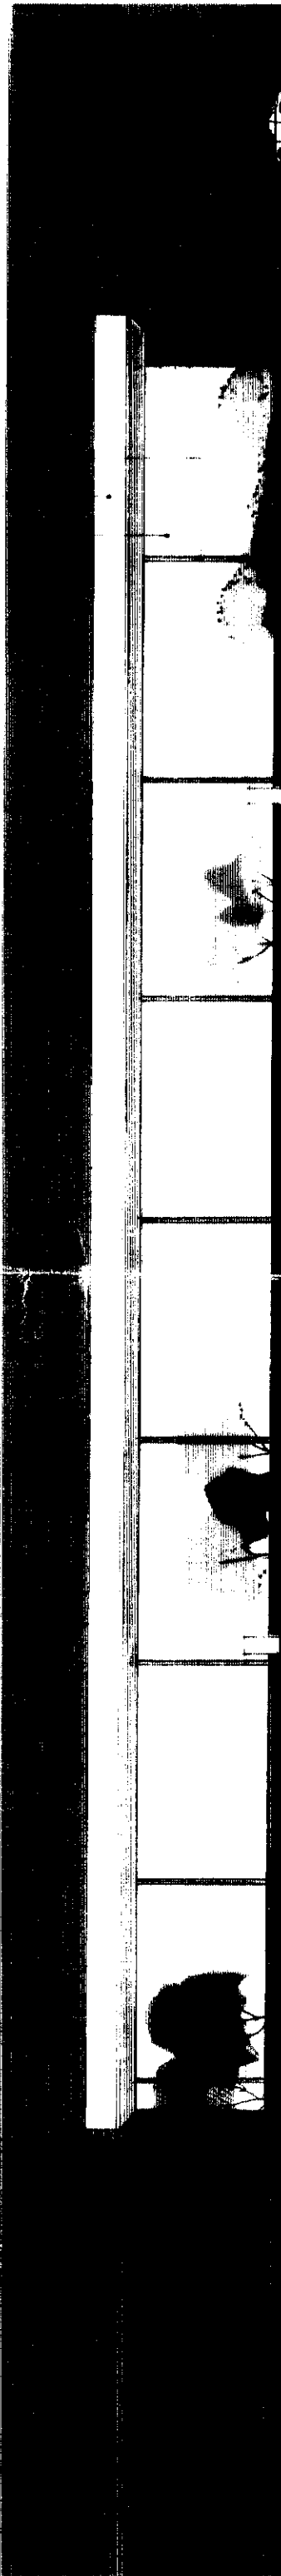

SOUTH WEST ELEVATION

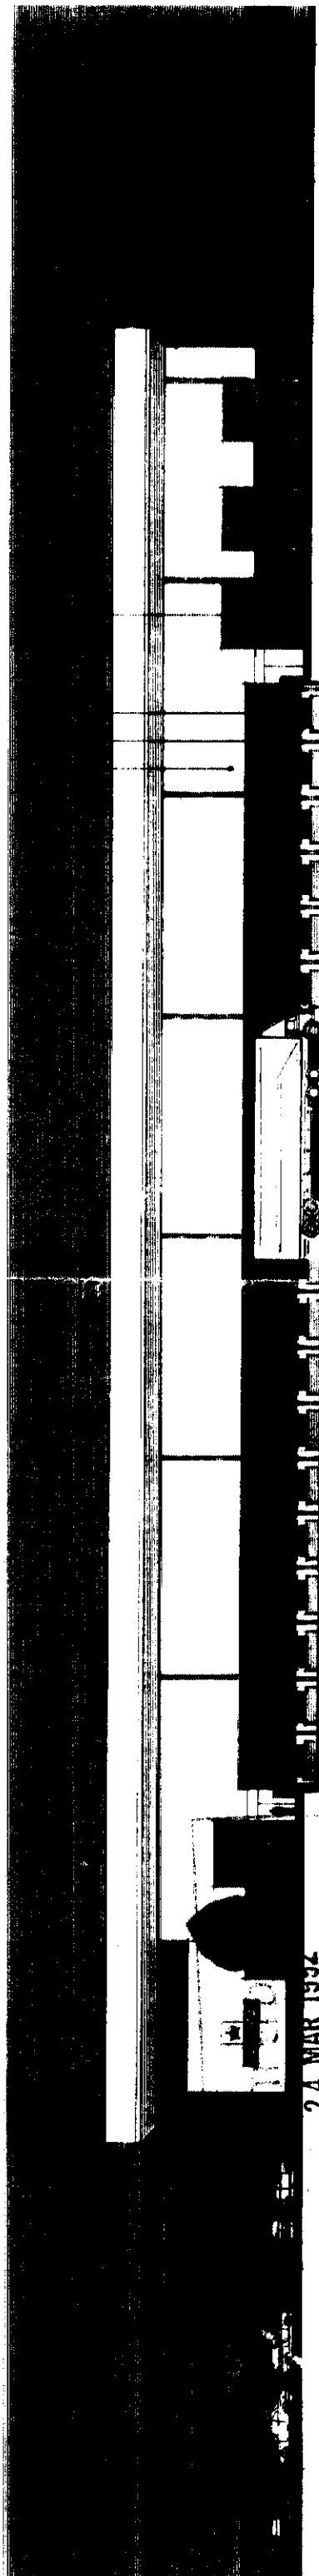

NORTH EAST ELEVATION

24 MAR 1992

5/210/92

MANOR ROAD HATFIELD ROYAL MAIL STREAMLINE

SCOTT
BROWNE
& TURNER