

PLANNING FILES

RED COTTAGE, NORTHAW RD,





WEST NORTHAW.

S6/150/89

2/2

24 MAY 1989

/89/434

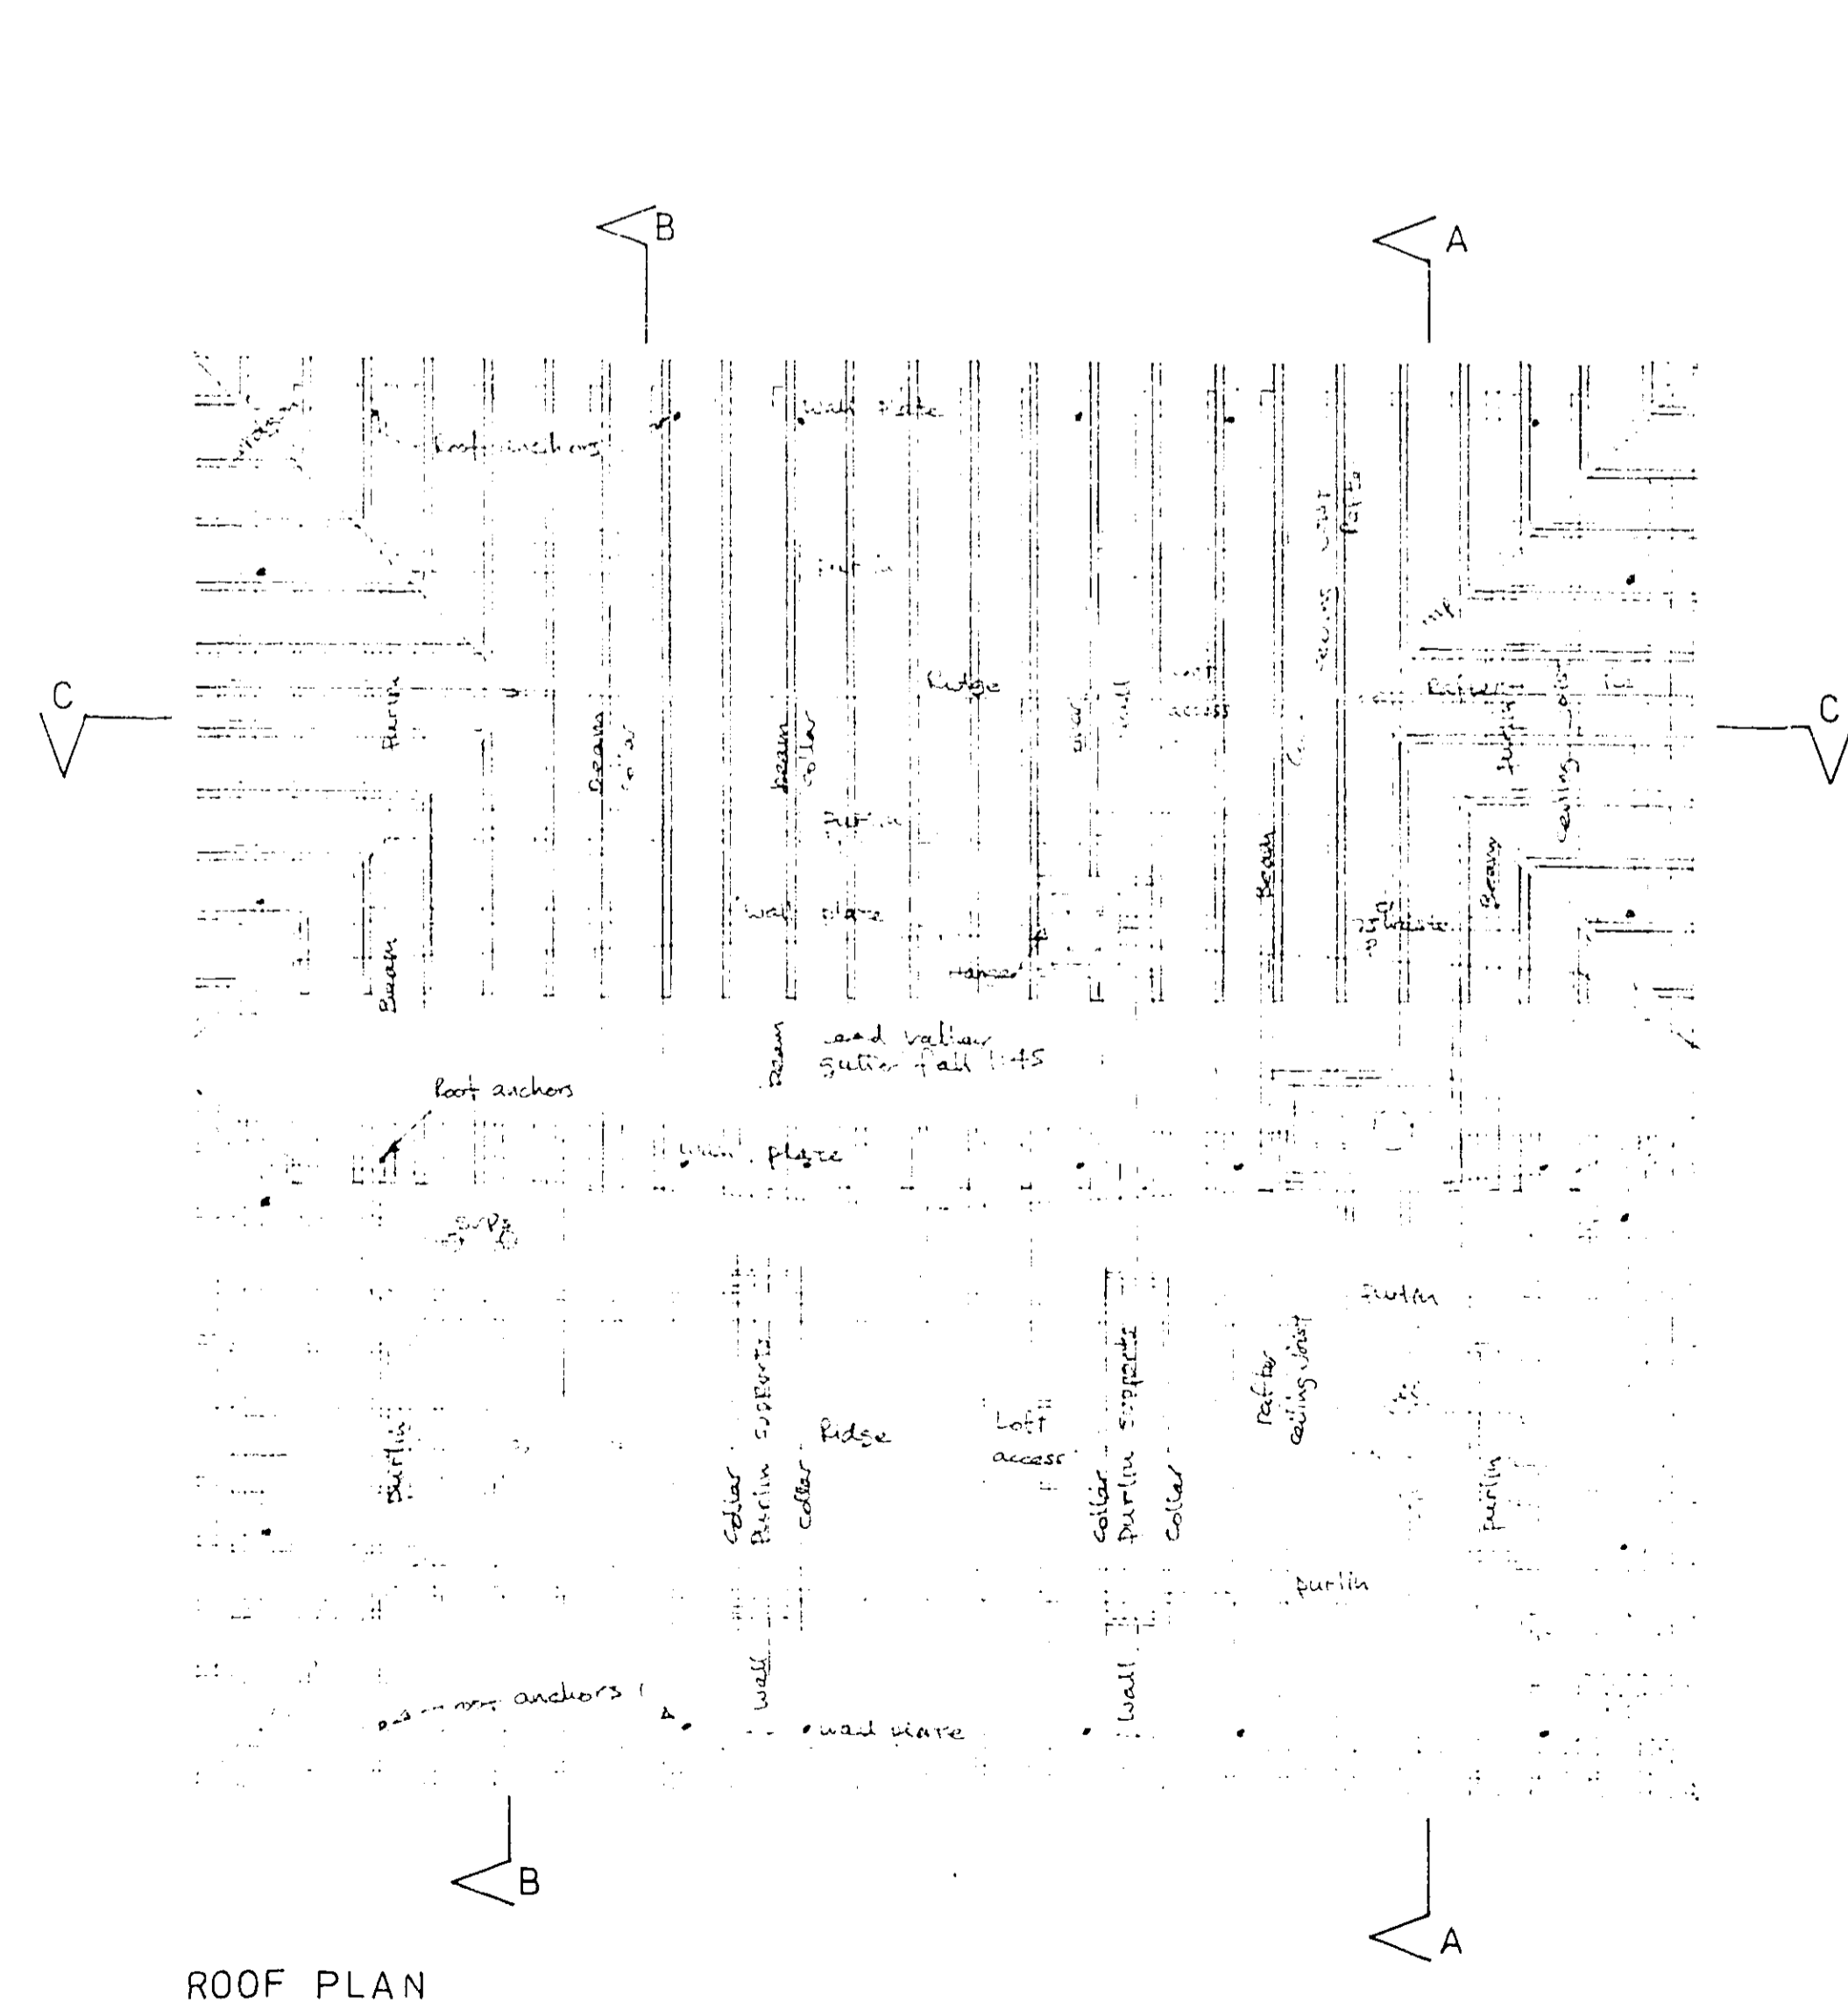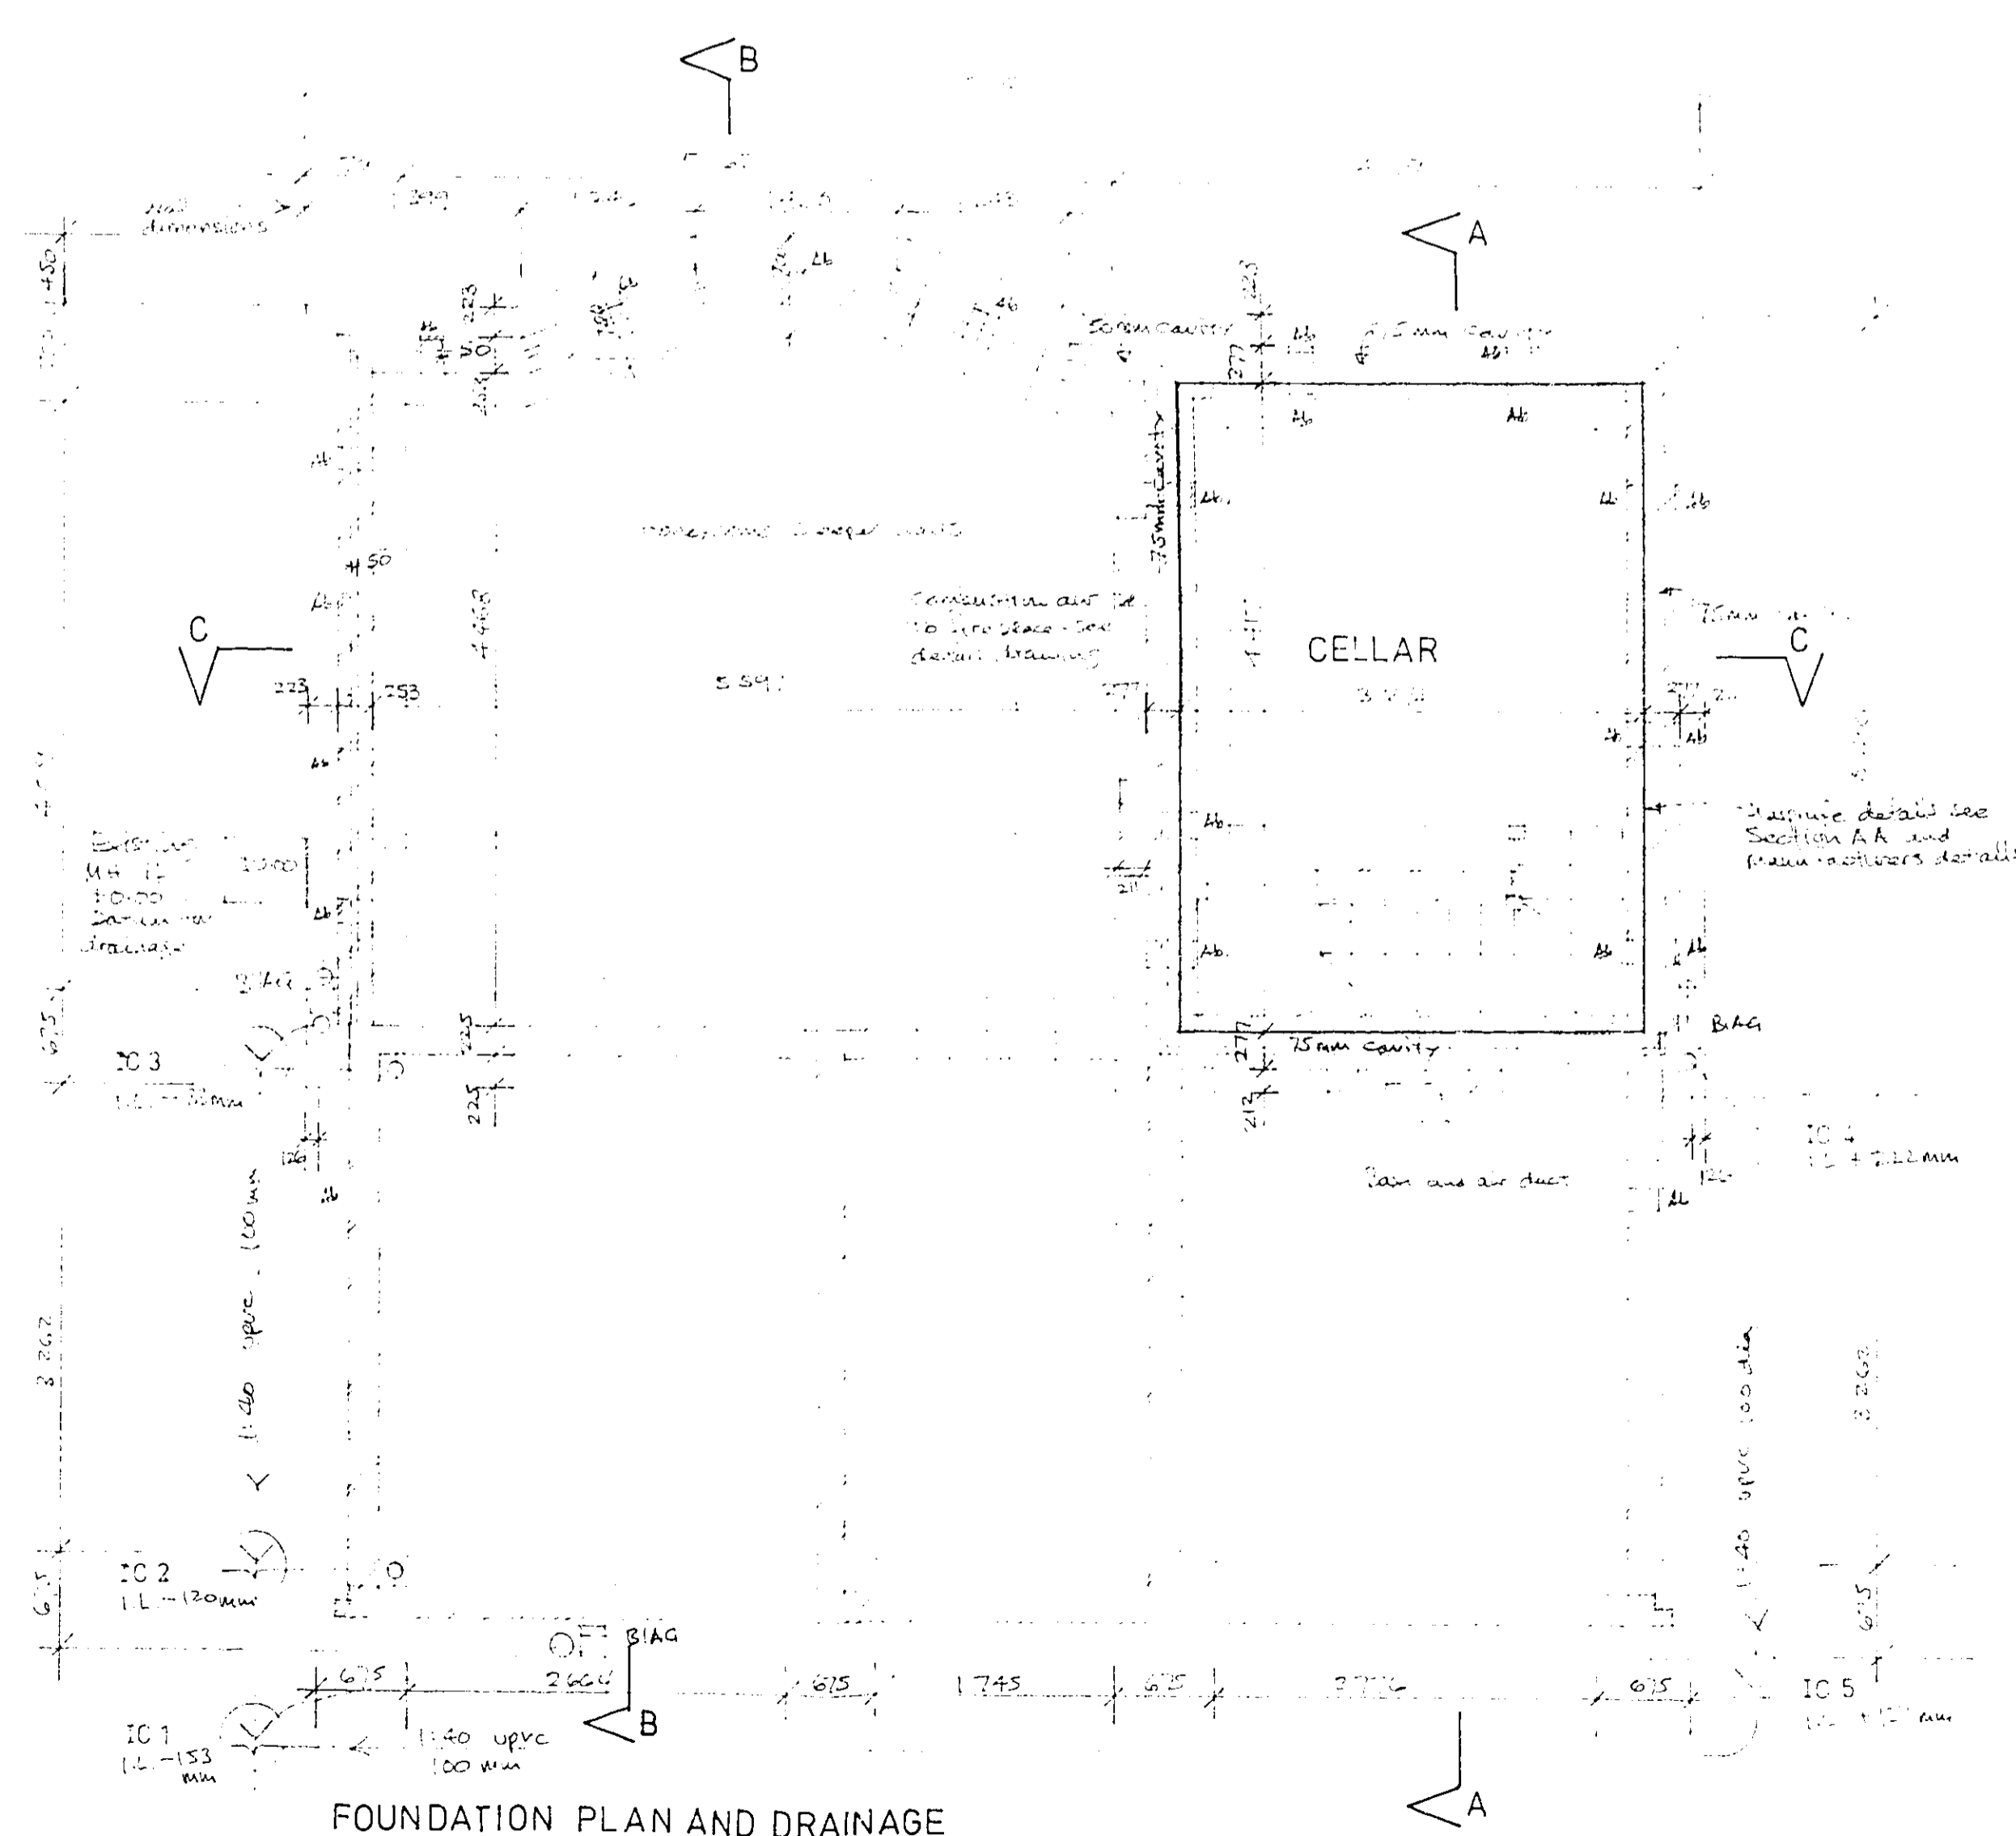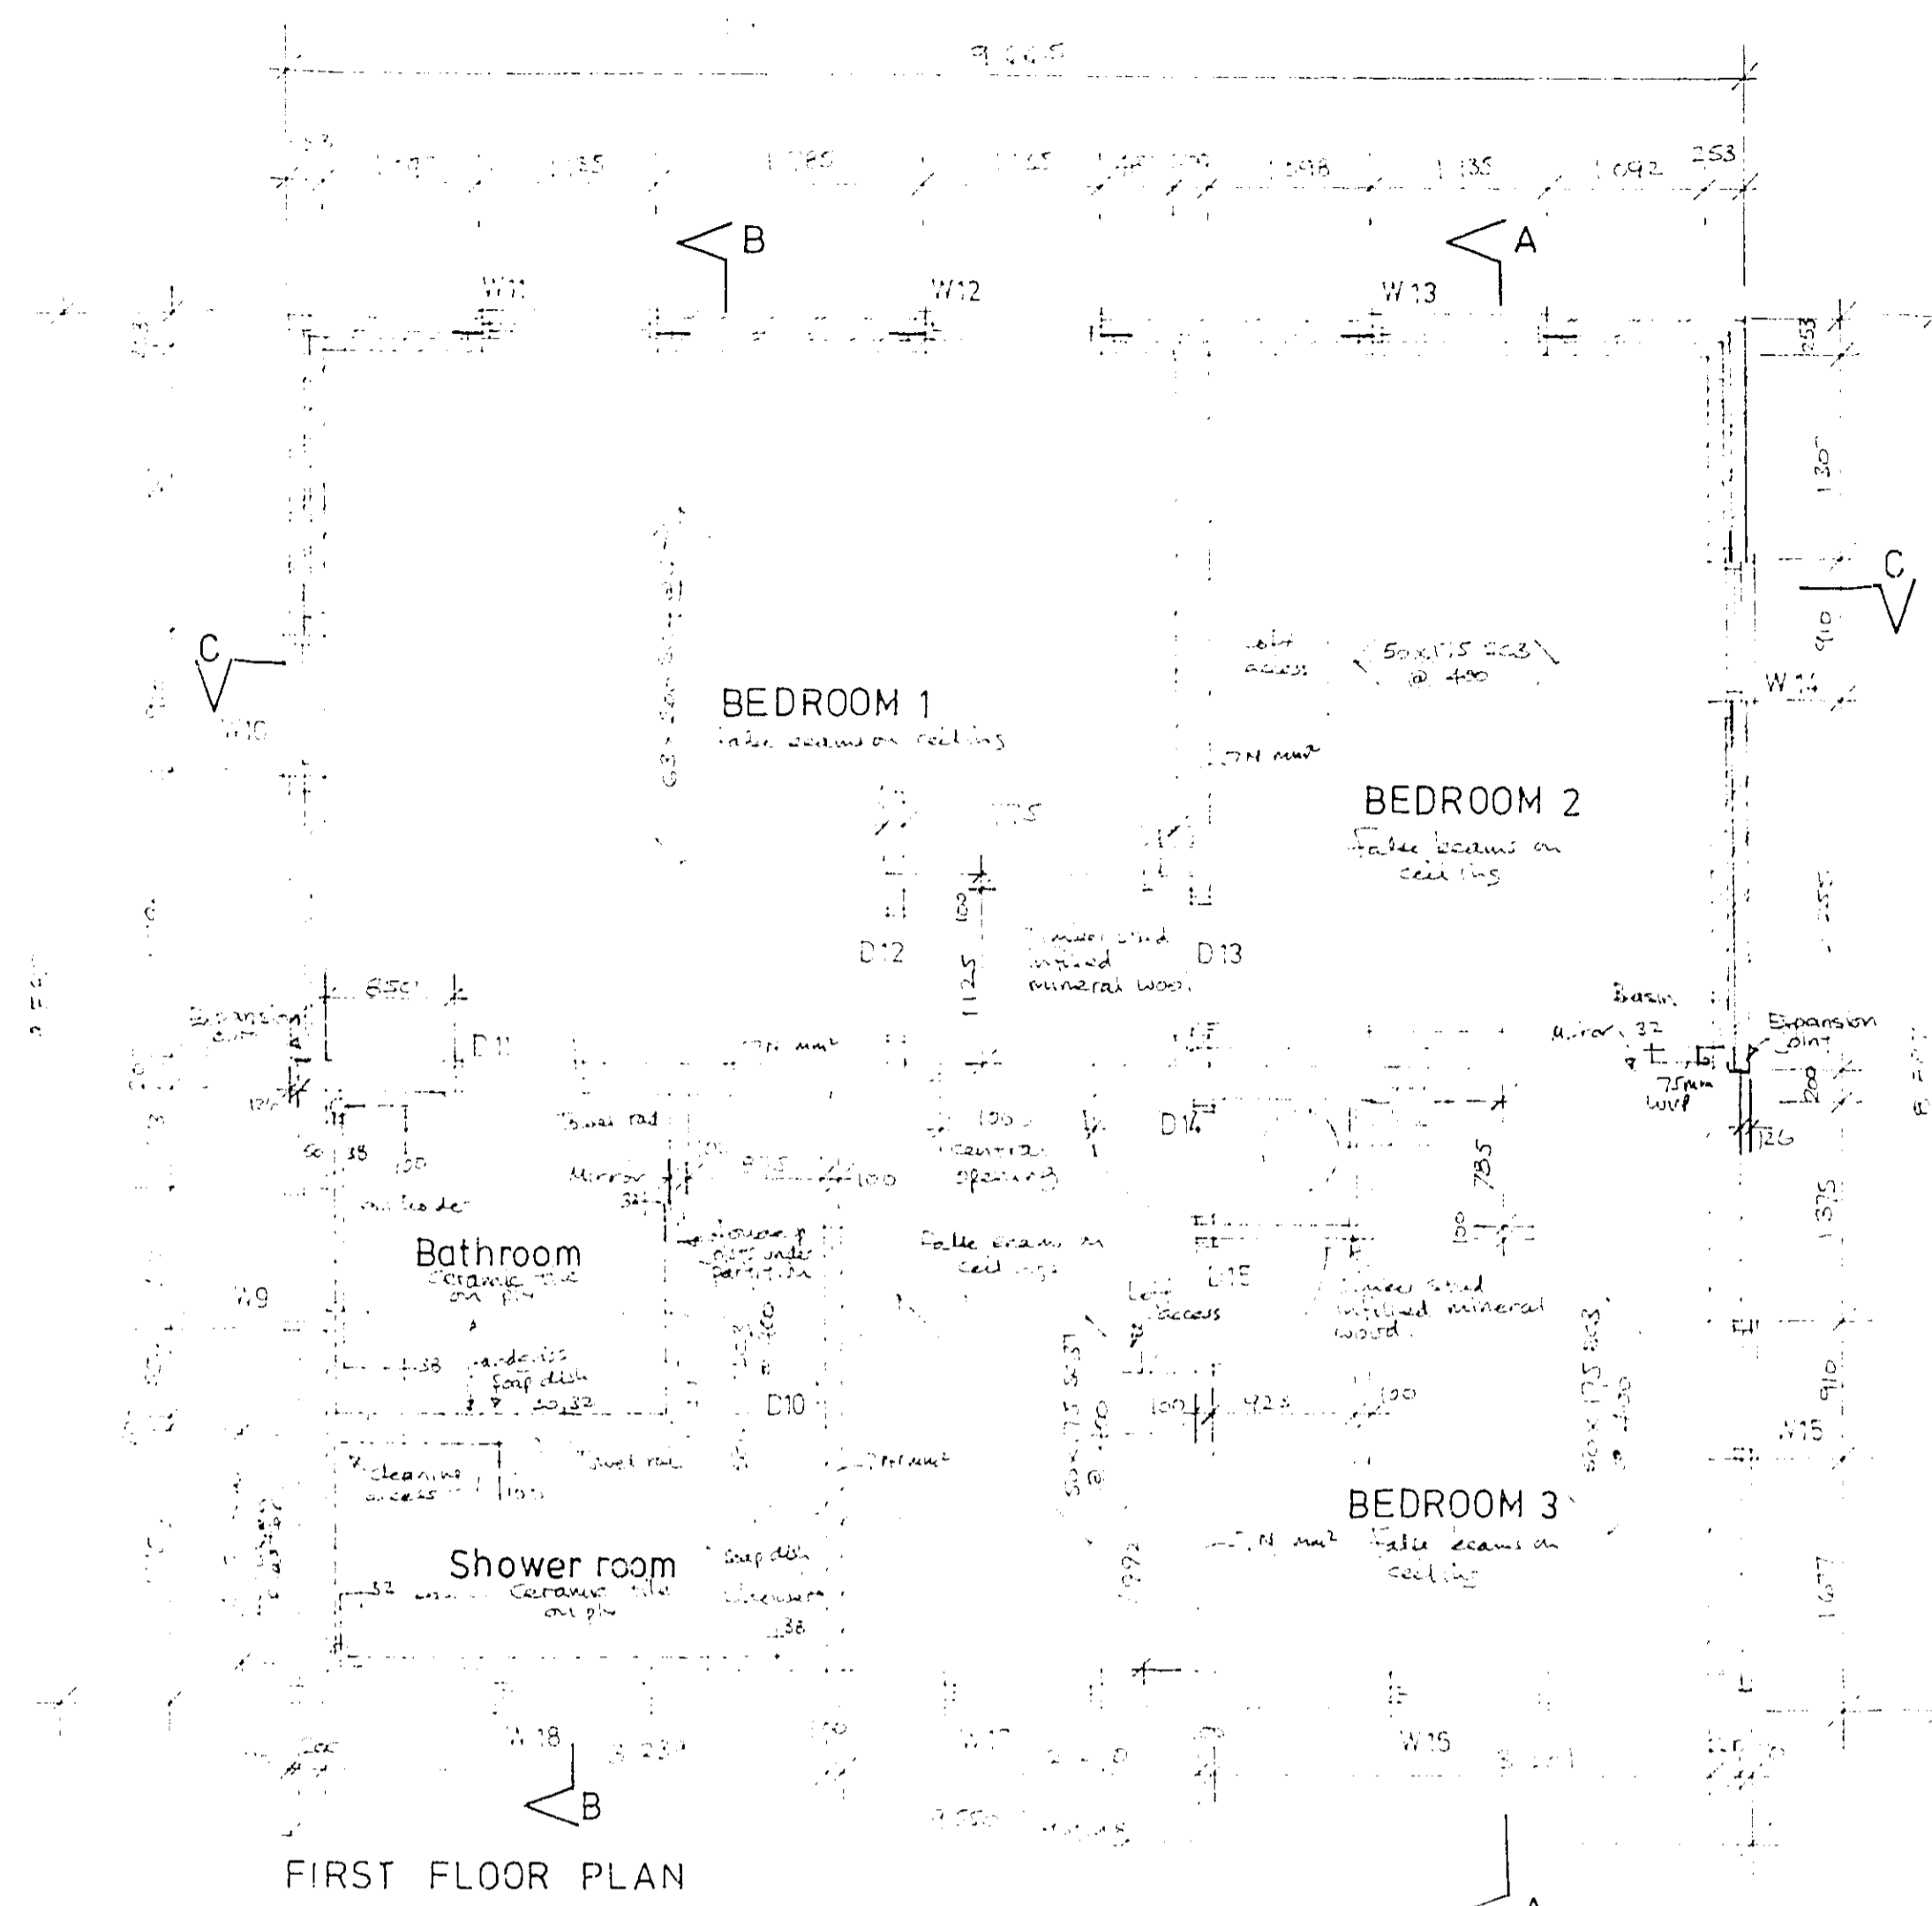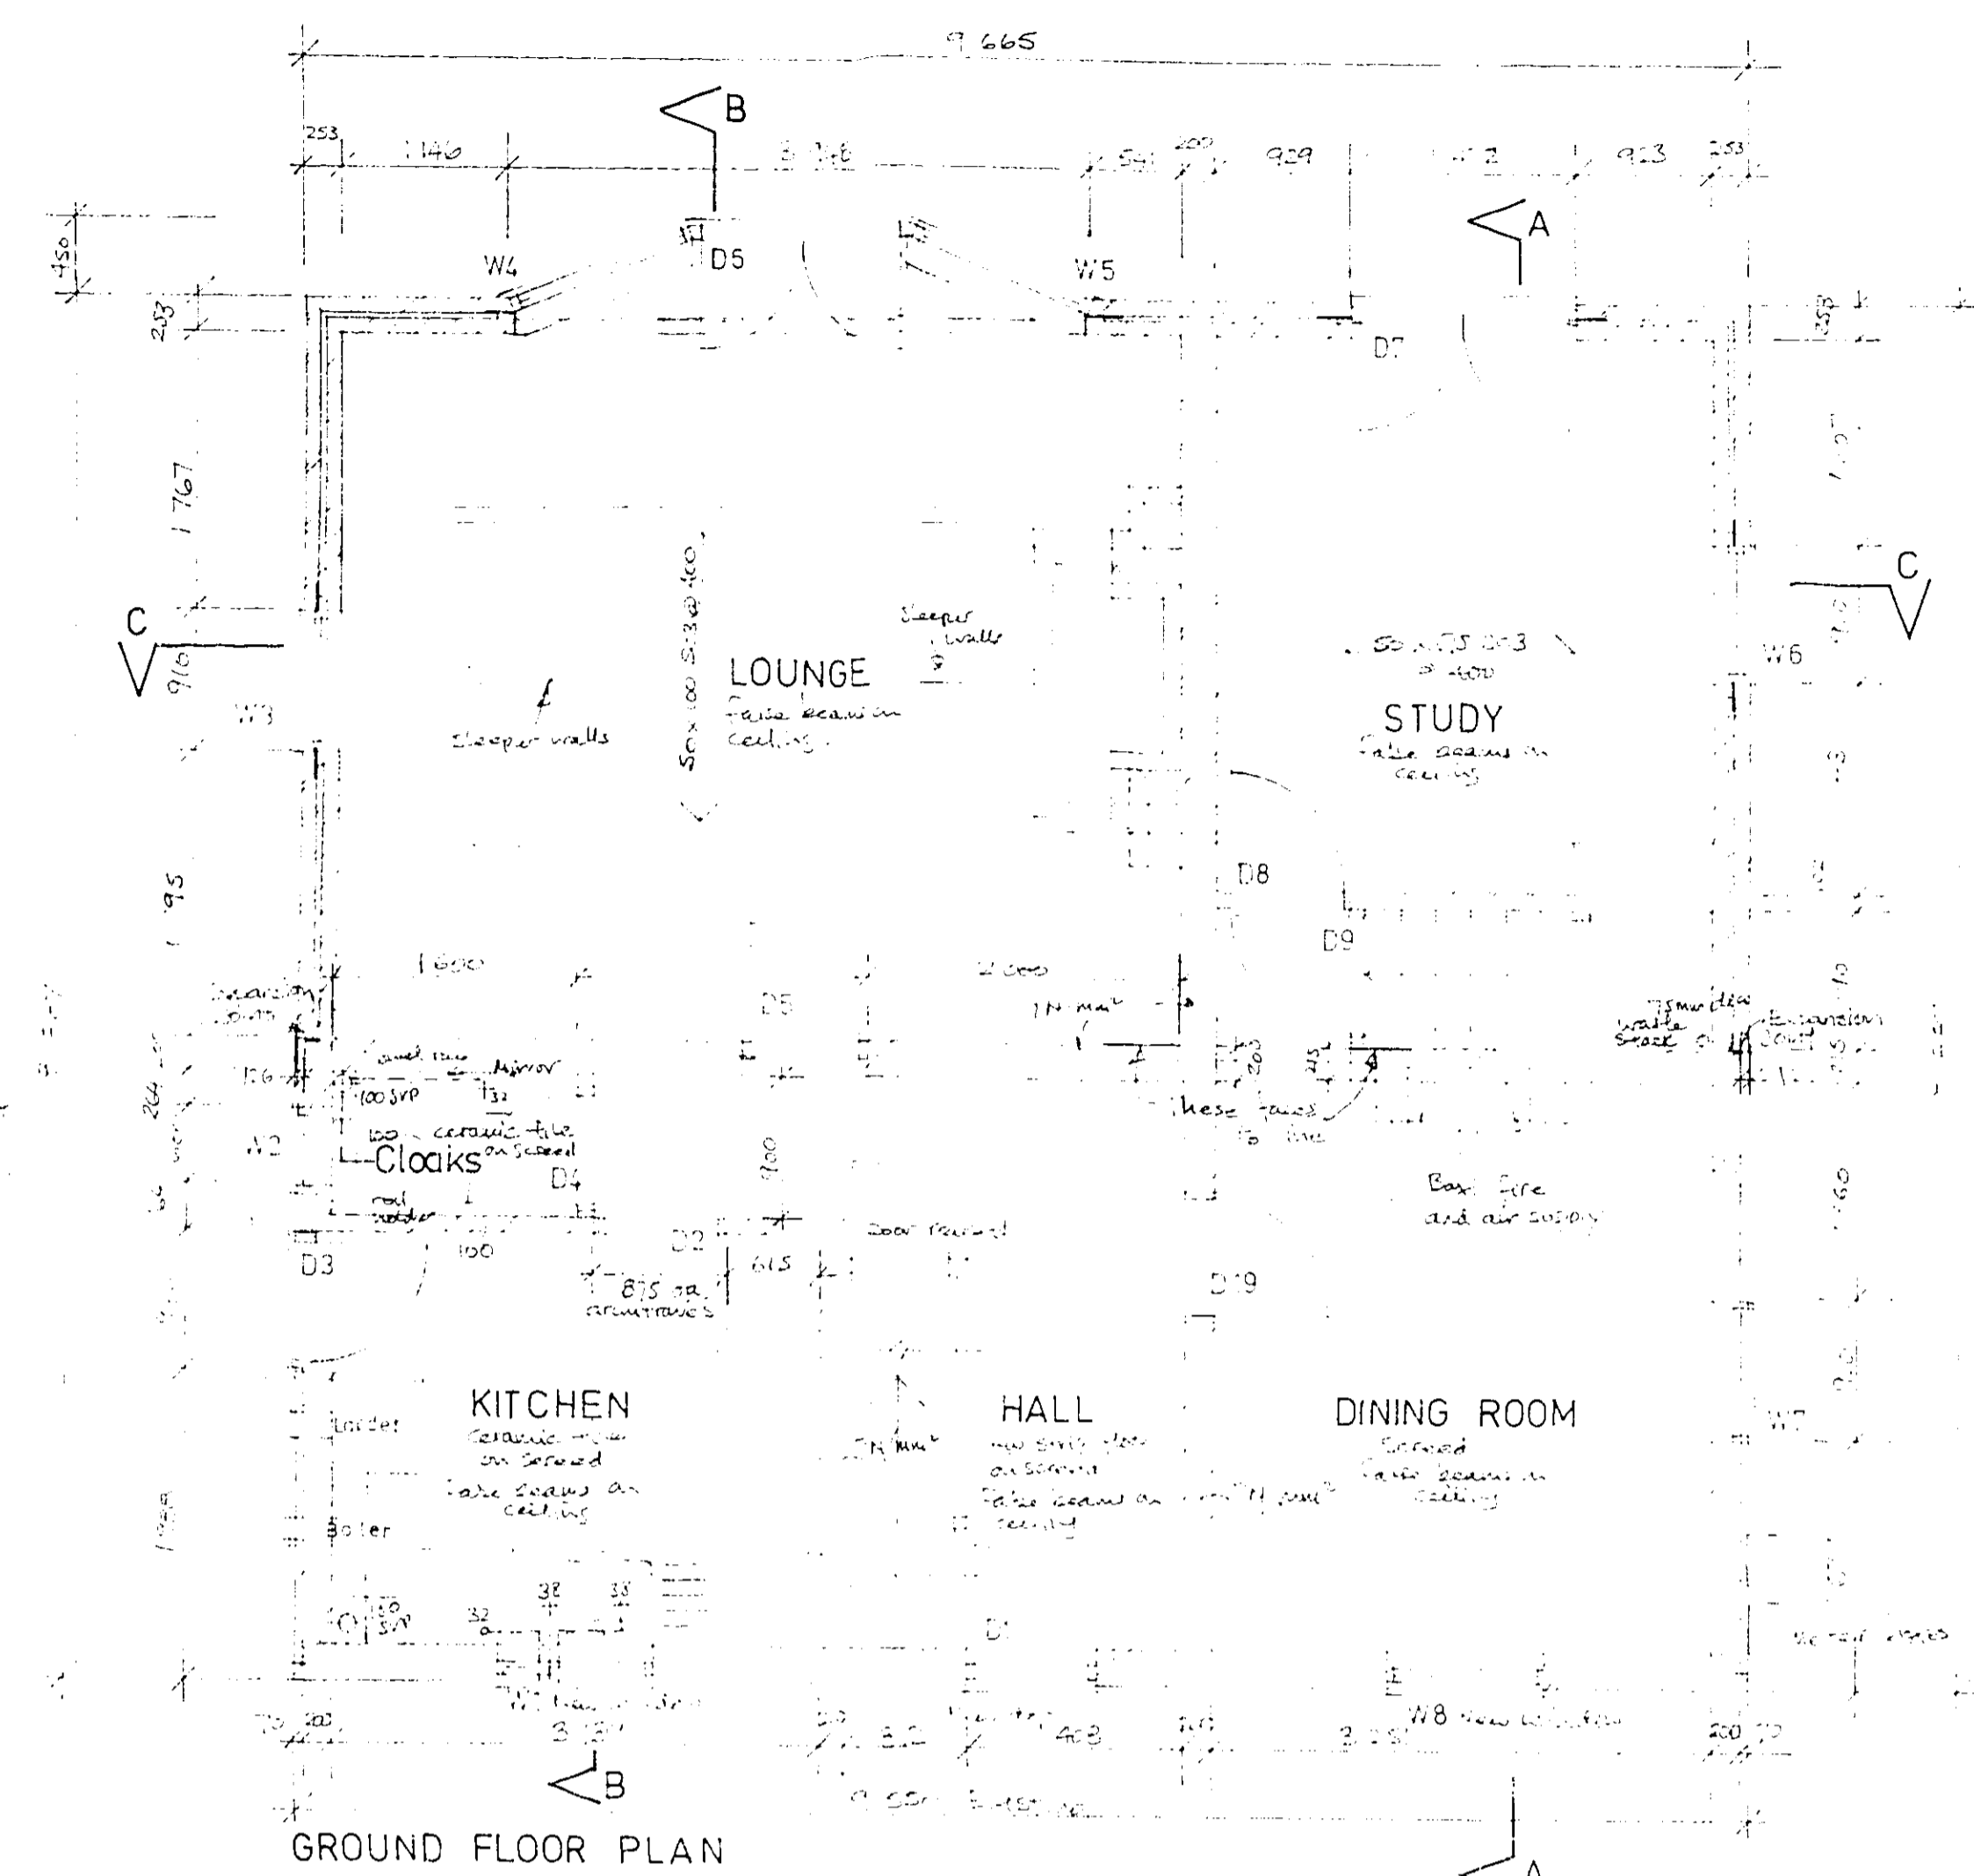

CONTRACTORS MUST VERIFY ALL DIMENSIONS ON THE SITE BEFORE COMMENCING ANY WORK OR MAKING SHOP DRAWINGS.

REVISION
 To add roof eaves under eaves
 dimensions, the floor level floor line
 construction and base level (also under
 partition walls occur second off notes
 to levels

Client
 G BARTLETT ESQ

Job title
 EXTENSION AND ALTERATIONS
 TO RED COTTAGE NORTHAW
 HERTS.

Drawing title
 GENERAL ARRANGEMENT
 PLANS

Scale 1:50 Date 23/5/89 Drawn [Signature]

Duncan Medhurst : Architect
 61 High Street
 Barnet
 Herts EN5 5UR Tel. 01-440 0251

581 24 A'