


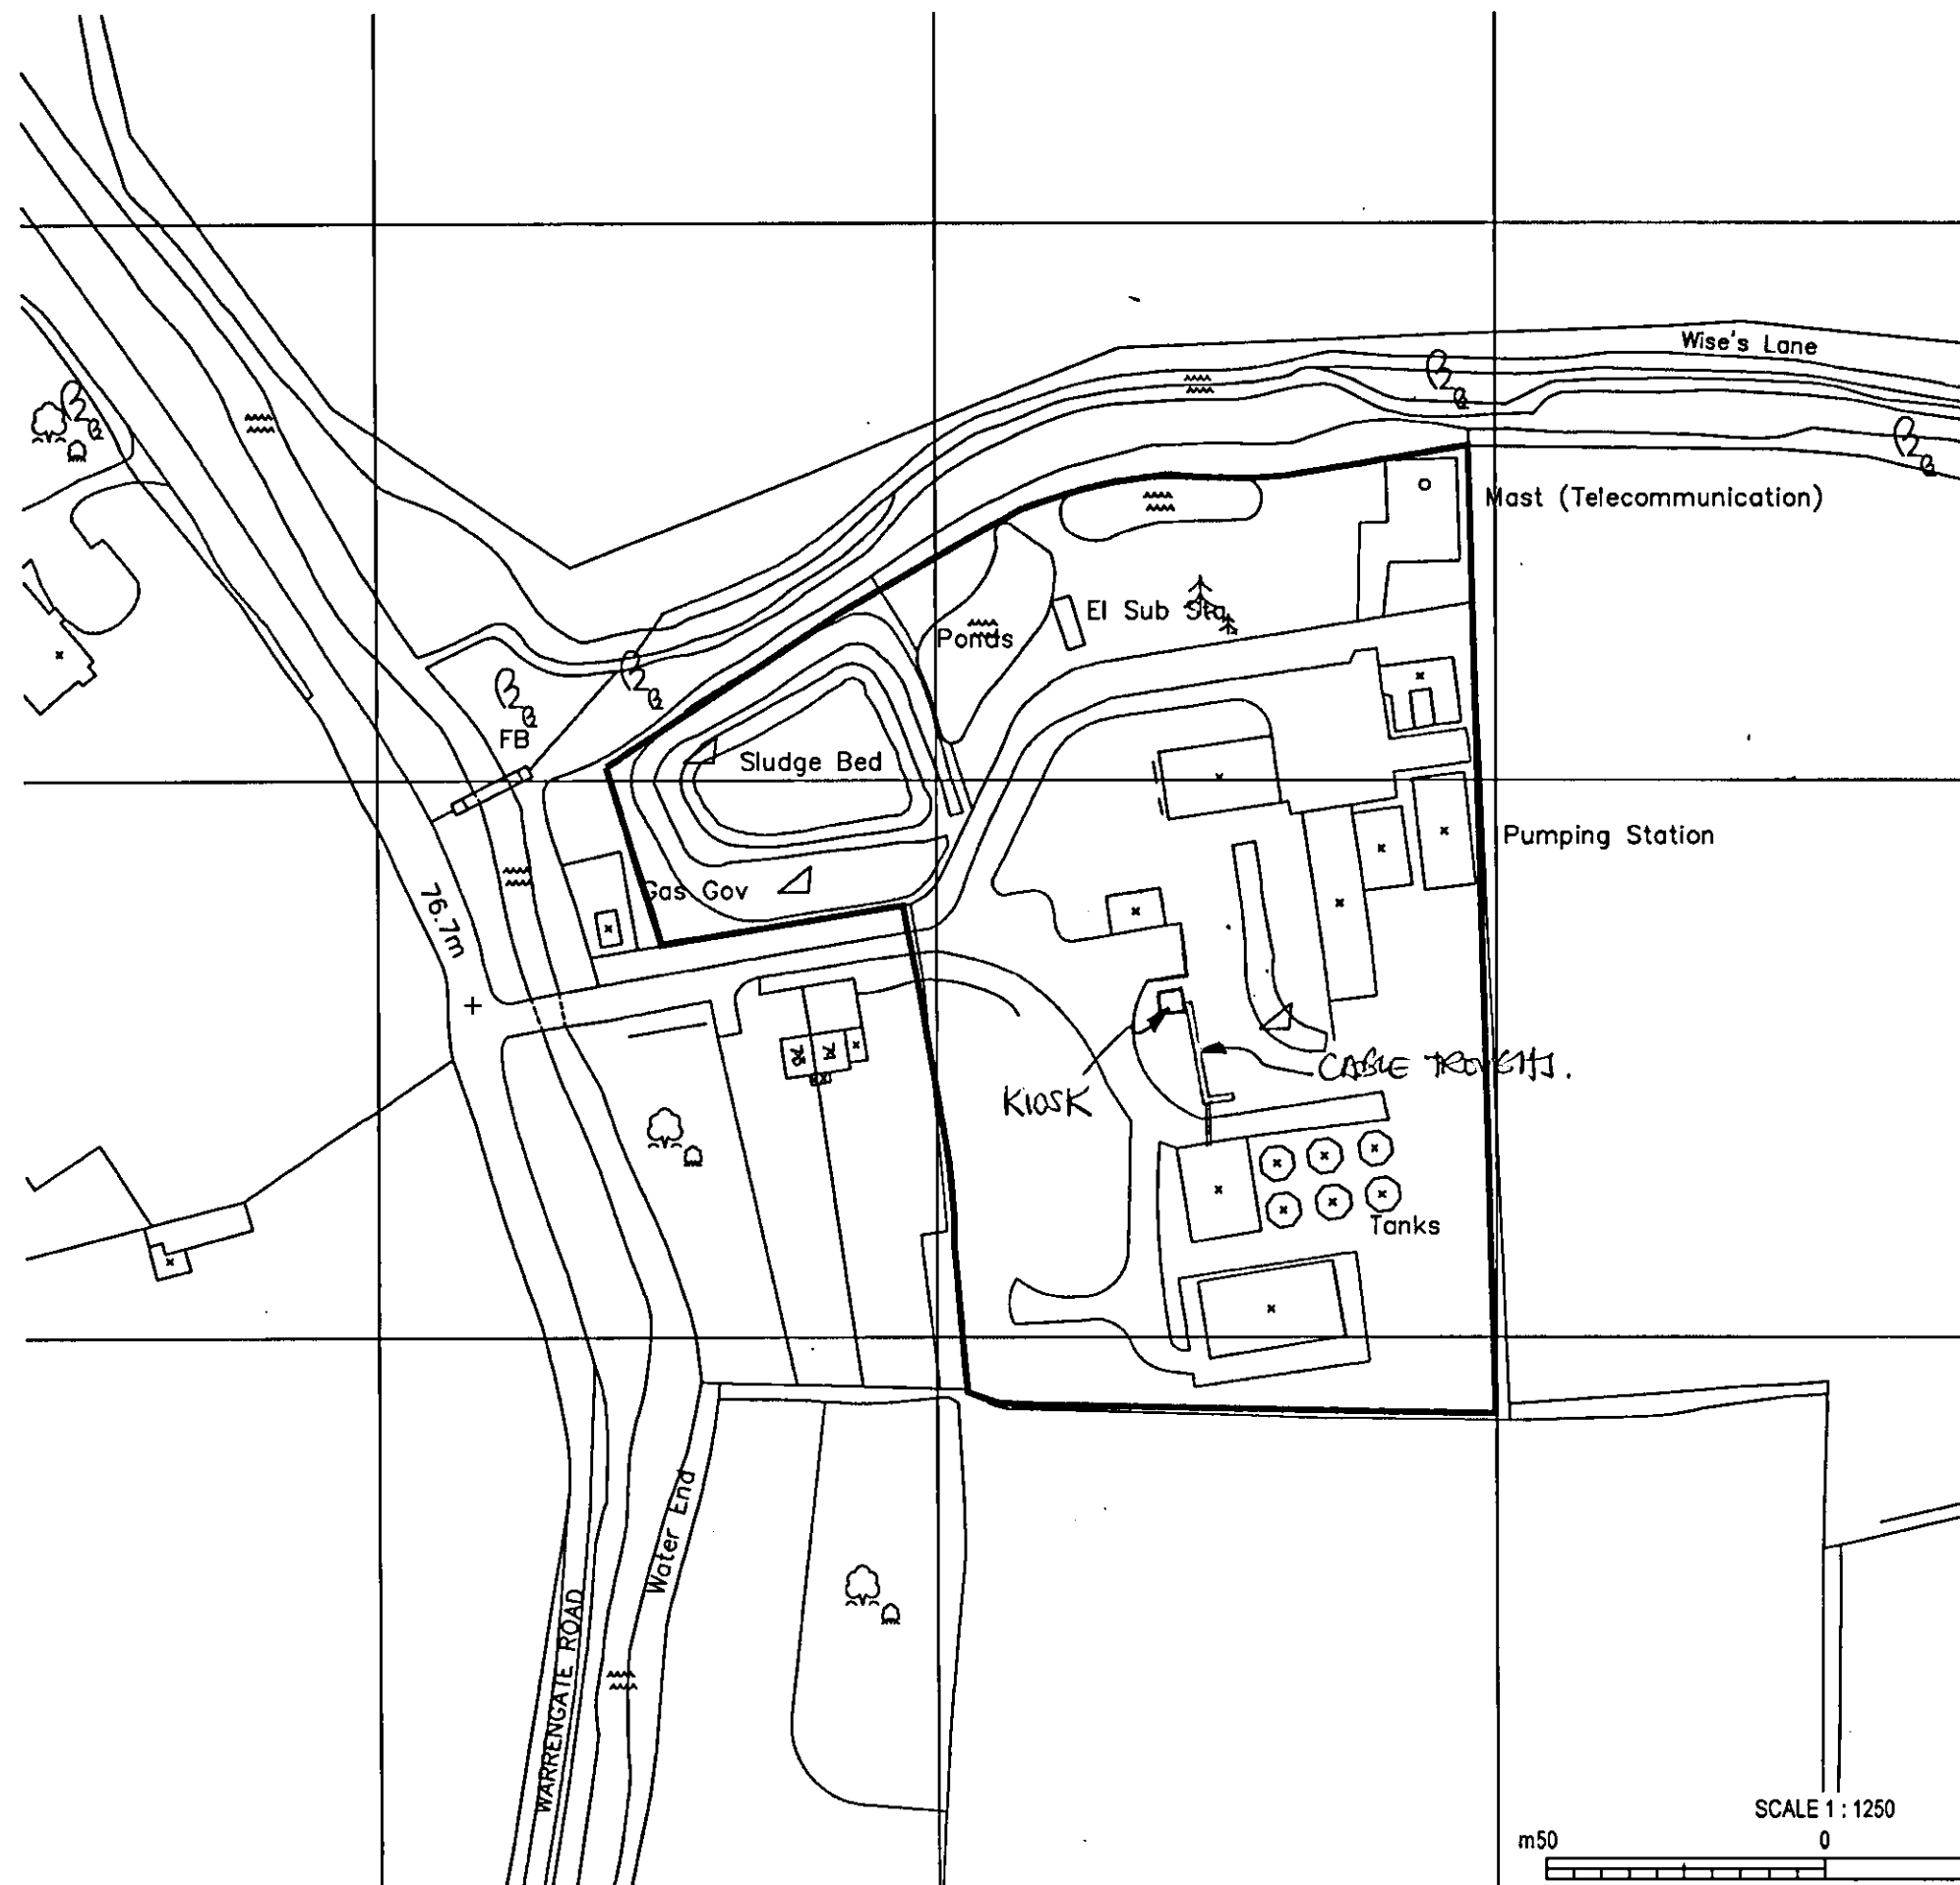

NOTES
1. ALL DIMENSIONS IN MILLIMETRES AND ALL LEVELS IN METRES UNLESS SHOWN OTHERWISE.

AMENDMENT
13 OCT 2000
NO: S6/2000/1167/FP

LEGEND
OTHER LAND WITHIN CLIENT'S OWNERSHIP

CURRENT ISSUE INFORMATION

DATE	DRWN	CHKD	REV'D	ISSUE
22.05.00	SAJ	MH	MH	A FOR PLANNING

Imace
Blackwell House
Three Valleys Way
Buckley, Herefordshire
Tel: +44 (0) 1923 248831
Fax: +44 (0) 1923 248830
Email: im@imace.co.uk

MWH CONSTRUCTORS
THREE VALLEYS WATER
GASLESS DISINFECTION CONVERSION
SITE LOCATION PLAN

THIS DRAWING IS SOLELY THE PROPERTY OF MWH LIMITED. SUBJECT TO THE CONDITIONS THAT IT IS NOT TO BE REPRODUCED OR TRANSMITTED IN ANY FORM OR BY ANY MEANS, ELECTRONIC OR MECHANICAL, INCLUDING PHOTOCOPYING, RECORDING, OR BY ANY INFORMATION STORAGE AND RETRIEVAL SYSTEM, WITHOUT THE WRITTEN PERMISSION OF MWH LIMITED. NO PART OF THIS DRAWING SHOULD BE REPRODUCED OR TRANSMITTED IN ANY FORM OR BY ANY MEANS, ELECTRONIC OR MECHANICAL, INCLUDING PHOTOCOPYING, RECORDING, OR BY ANY INFORMATION STORAGE AND RETRIEVAL SYSTEM, WITHOUT THE WRITTEN PERMISSION OF MWH LIMITED.

CLIENT CONTRACT REF	SITE NAME
PO15901	NORTH MYMMS

CONTRACT NO	SCALE	MASTER IS
03	1:1250	A3

DRAWING NO	DATE
7660101/03/008/1000	B