


Rowland Bilsland Traffic Planning Ltd.
 Highway and Traffic Planning Consultants
 2 Marsh Farm Road,
 South Woodham Ferrers,
 Chelmsford, Essex. CM3 5WP
 Telephone: 01245 329943
 Facsimile: 01245 328183

Title Proposed Alterations to Buildings & Yard, 29 Burrowfield, Welwyn Garden City. AutoTrack Test - 12.0m Coach Entering Site	
Date 15 December 2006	Scale 1:250 @ A4
Drawing No.	6100 / T1

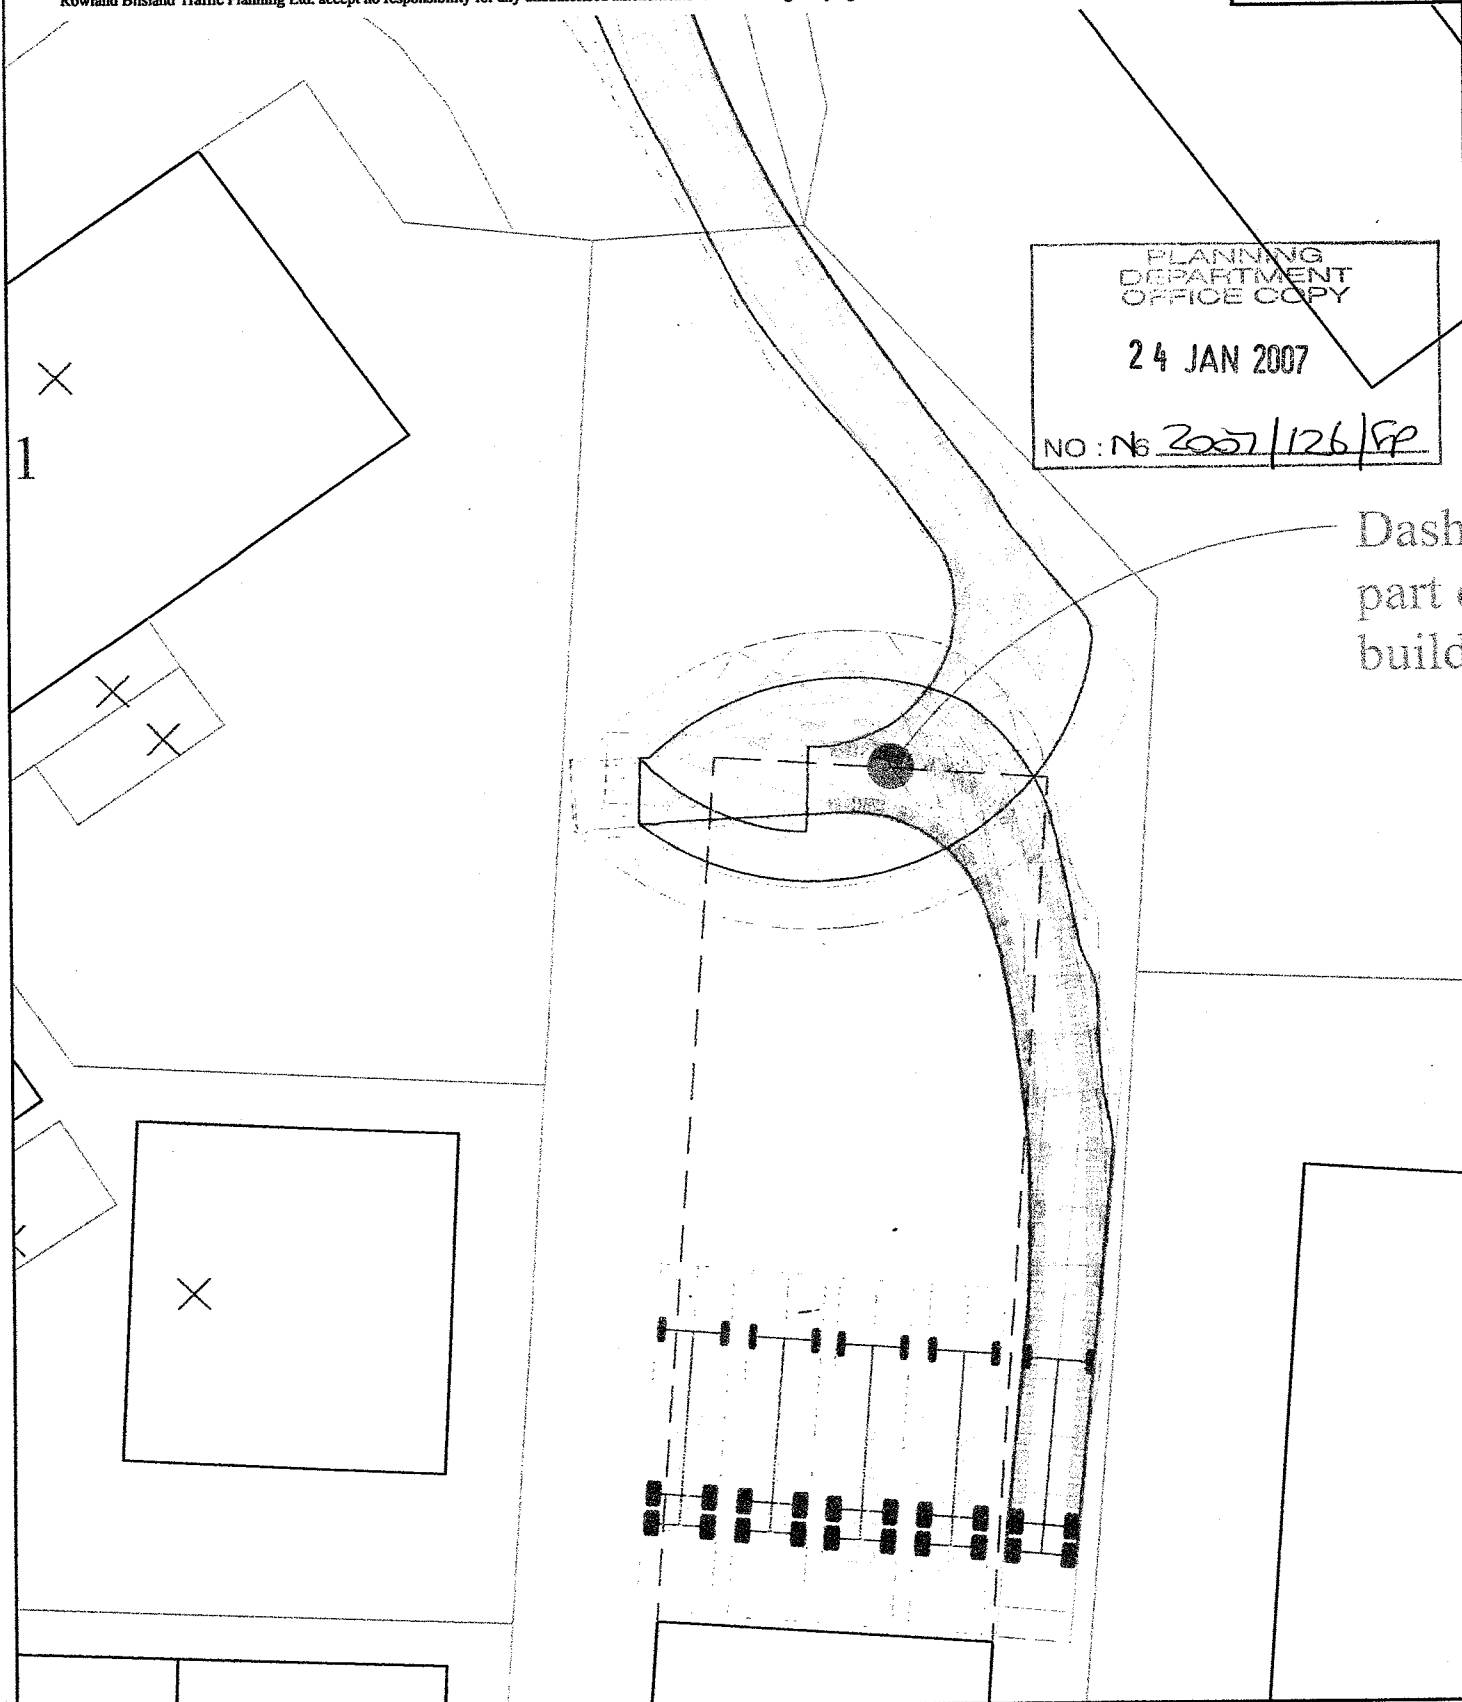


PLANNING
DEPARTMENT
OFFICE COPY

24 JAN 2007

NO: N6 2007/126/SP

Dash
part of
build

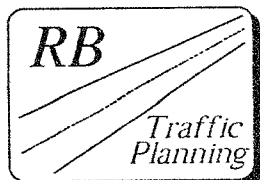

Rowland Bilsland Traffic Planning Ltd.
Highway and Traffic Planning Consultants

2 Marsh Farm Road,
South Woodham Ferrers,
Chelmsford, Essex. CM3 5WP

Telephone: 01245 329943
Facsimile: 01245 328183

Title
Proposed Alterations to Buildings & Yard, 29 Burrowfield,
Welwyn Garden City.
AutoTrack Test - 12.0m Coach
Entering Site, Turning and Reversing to Parking Place.

Date 15 December 2006 Scale 1:250 @ A4

Drawing No. 6100 / T2

BURROWFIELD

BURROWFIELD


25

PLANNING
DEPARTMENT
OFFICE COPY

24 JAN 2007

NO: N6 2007/126/RF

31

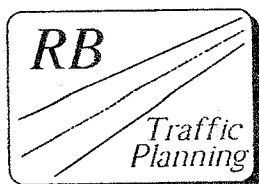


Telephone: 01245 329943
Facsimile: 01245 328183

Title	Proposed Alterations to Buildings & Yard, 29 Burrowfield, Welwyn Garden City. AutoTrack Test - 12.0m Coach Leaving Site
-------	--

Date 15 December 2006	Scale 1:250 @ A4
-----------------------	------------------

Drawing No.	6100 / T3
-------------	-----------

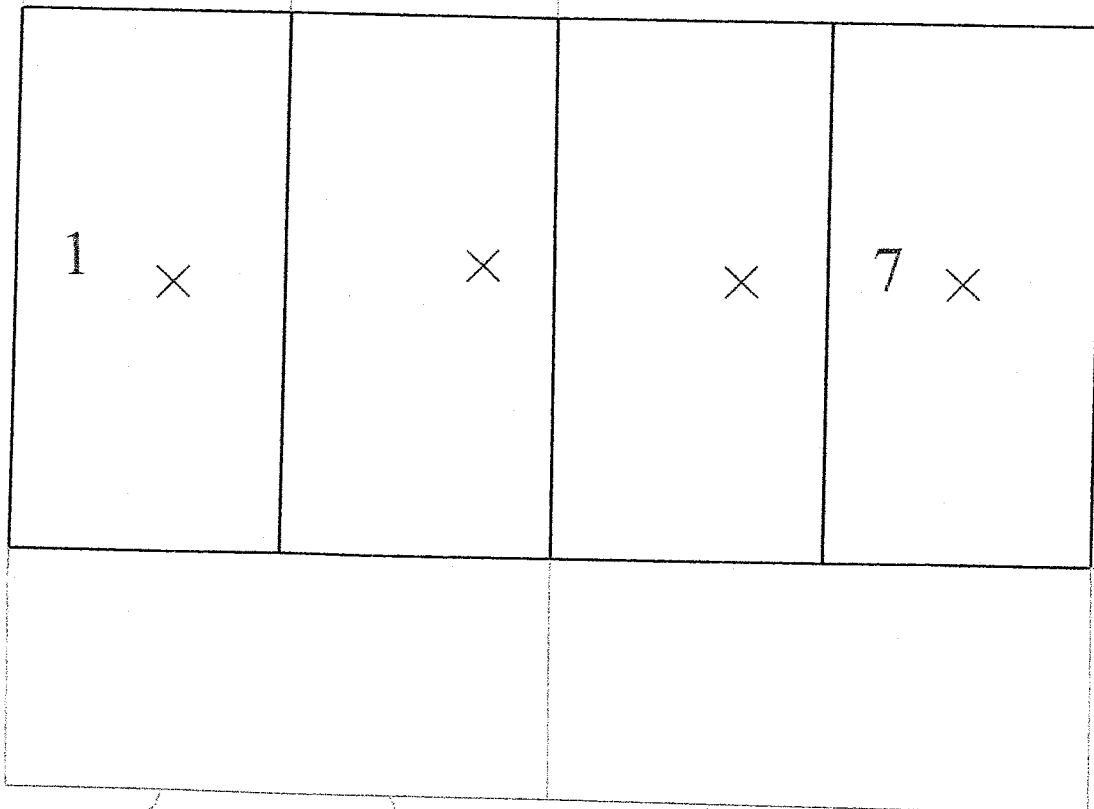


EAST BURROWFIELD

PLANNING
DEPARTMENT
OFFICE COPY

24 JAN 2007

NO: N6 2007 / 126 / GP

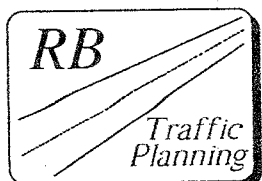

Rowland Bilsland Traffic Planning Ltd.
Highway and Traffic Planning Consultants


2 Marsh Farm Road,
South Woodham Ferrers,
Chelmsford, Essex. CM3 5WP

Telephone: 01245 329943
Facsimile: 01245 328183

Title
Proposed Alterations to Buildings & Yard, 29 Burrowfield,
Welwyn Garden City.
AutoTrack Test - 12.0m Coach
Leaving Site

Date 15 December 2006 Scale 1:250 @ A4

Drawing No. 6100 / T4

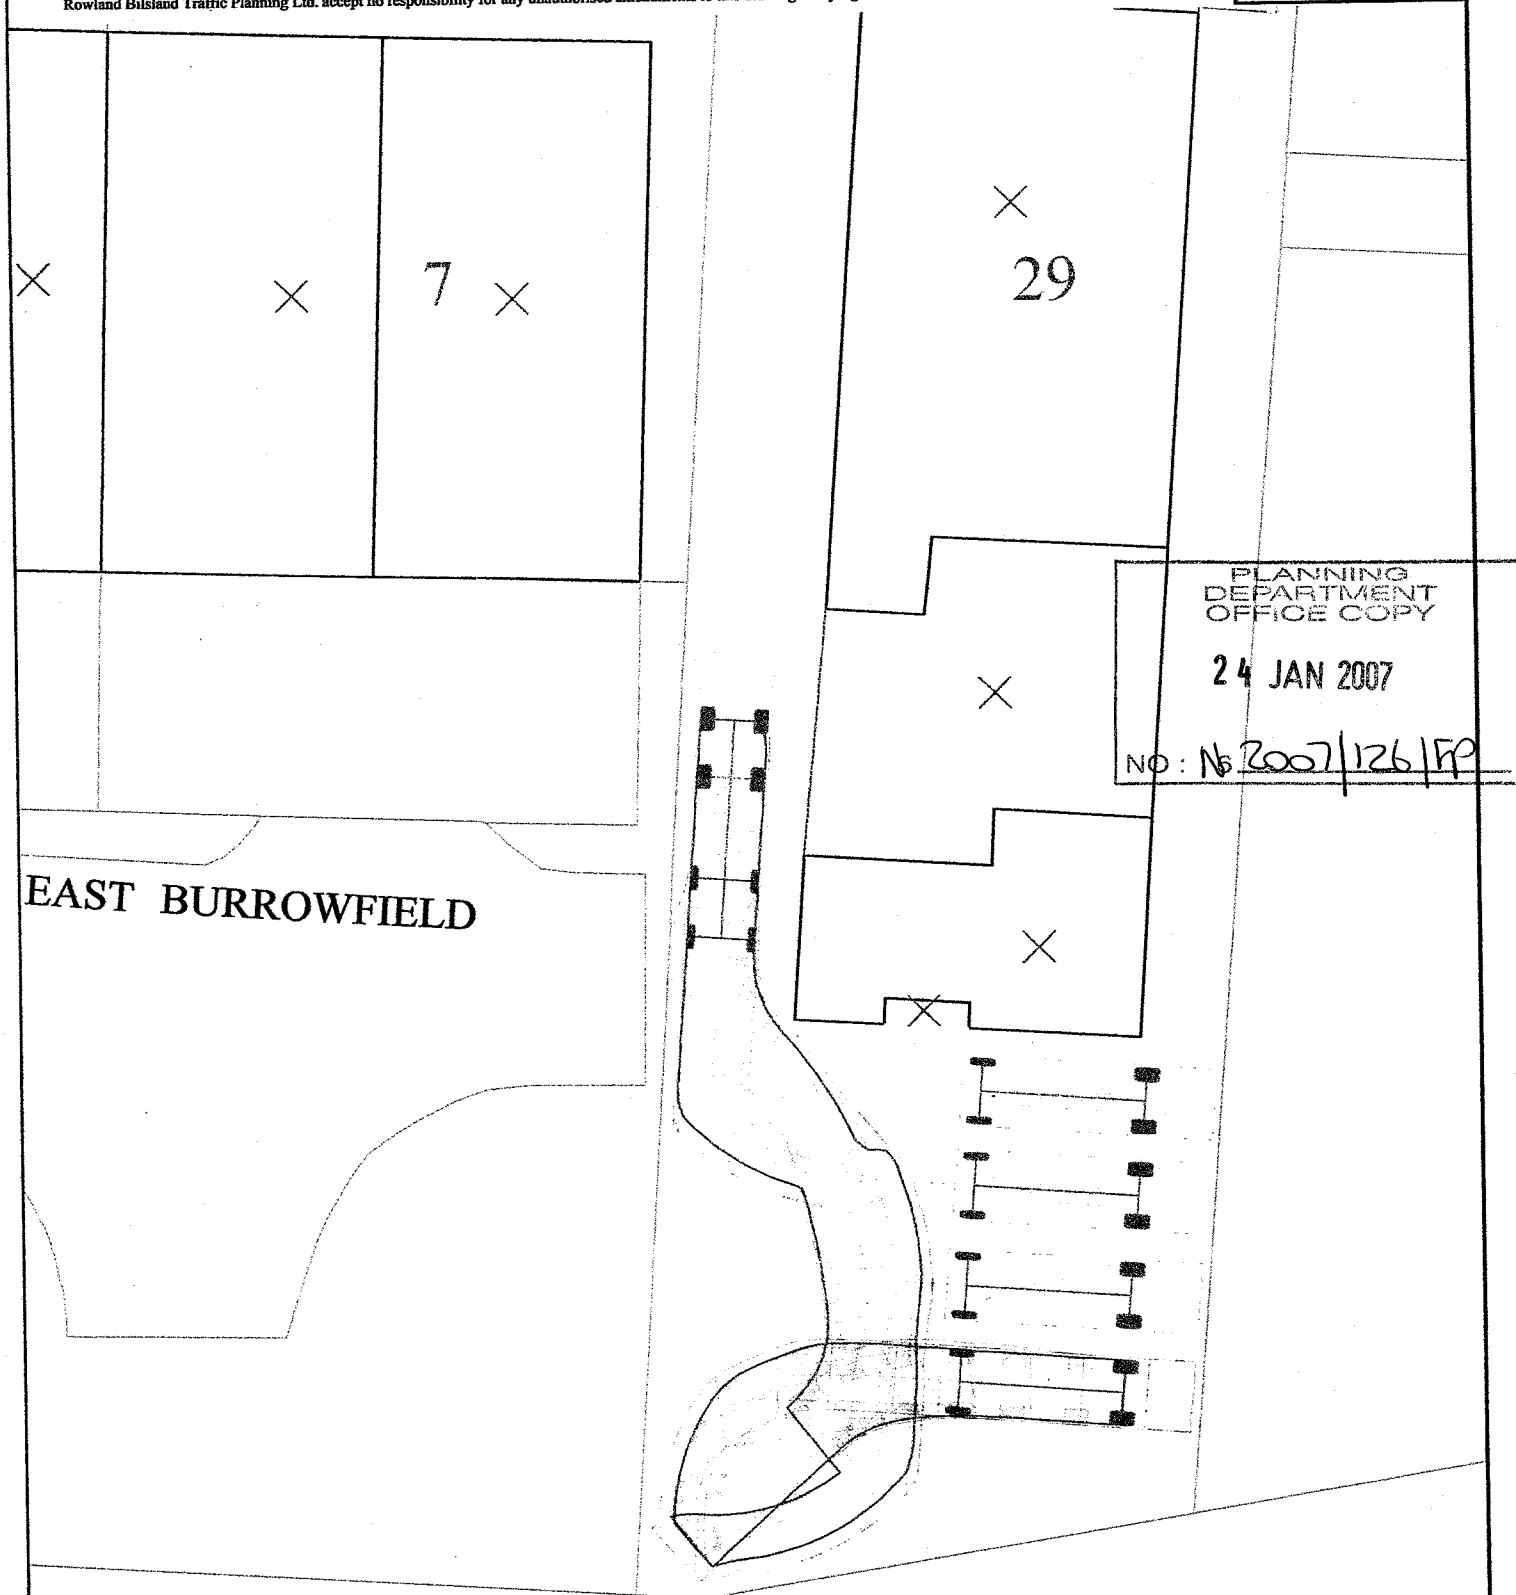


PLANNING
DEPARTMENT
OFFICE COPY

24 JAN 2007

NO: N 2007/126/FP

EAST BURROWFIELD

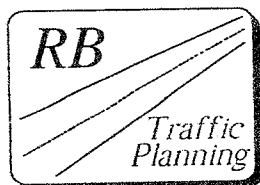

Rowland Bilsland Traffic Planning Ltd.
Highway and Traffic Planning Consultants

2 Marsh Farm Road,
South Woodham Ferrers,
Chelmsford, Essex. CM3 5WP

Telephone: 01245 329943
Facsimile: 01245 328183

Title
Proposed Alterations to Buildings & Yard, 29 Burrowfield,
Welwyn Garden City.
AutoTrack Test - Optare 8.49m Midi Bus.
Entering Site

Date 15 December 2006 Scale 1:250 @ A4

Drawing No. 6100 / T5



Rowland Bilisland Traffic Planning Ltd.
Highway and Traffic Planning Consultants

2 Marsh Farm Road,
South Woodham Ferrers,
Chelmsford, Essex. CM3 5WP

Telephone: 01245 329943
Facsimile: 01245 328183

Title Proposed Alterations to Buildings & Yard, 29 Burrowfield,
Welwyn Garden City.
AutoTrack Test - Optare 8.49m Midi Bus.
Leaving Site

Date 15 December 2006 Scale 1:250 @ A4

Drawing No. 6100 / T6

×

×

7 ×

×



29

EAST BURROWFIELD

PLANNING
DEPARTMENT
OFFICE COPY

24 JAN 2007

NO: Nb 2007/126/5p

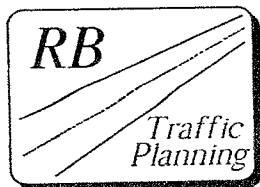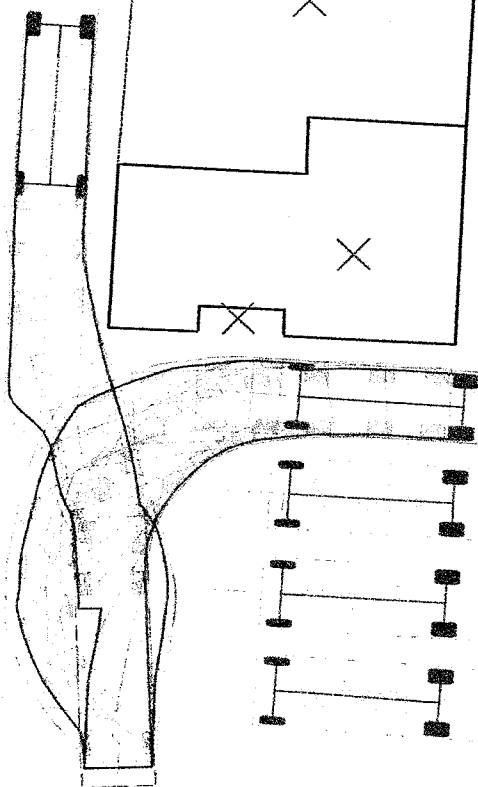

Rowland Bilsland Traffic Planning Ltd.
Highway and Traffic Planning Consultants


2 Marsh Farm Road,
South Woodham Ferrers,
Chelmsford, Essex. CM3 5WP

Telephone: 01245 329943
Facsimile: 01245 328183

Title
Proposed Alterations to Buildings & Yard, 29 Burrowfield,
Welwyn Garden City.
AutoTrack Test - Optare 8.49m Midi Bus.
Entering Site

Date 15 December 2006 Scale 1:250 @ A4

Drawing No. 6100 / T7

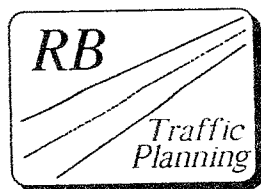

Rowland Bilisland Traffic Planning Ltd.
Highway and Traffic Planning Consultants

2 Marsh Farm Road,
South Woodham Ferrers,
Chelmsford, Essex. CM3 5WP

Telephone: 01245 329943
Facsimile: 01245 328183

Title
Proposed Alterations to Buildings & Yard, 29 Burrowfield,
Welwyn Garden City.
AutoTrack Test - Optare 8.49m Midi Bus.
Leaving Site

Date 15 December 2006 Scale 1:250 @ A4

Drawing No. 6100 / T8