


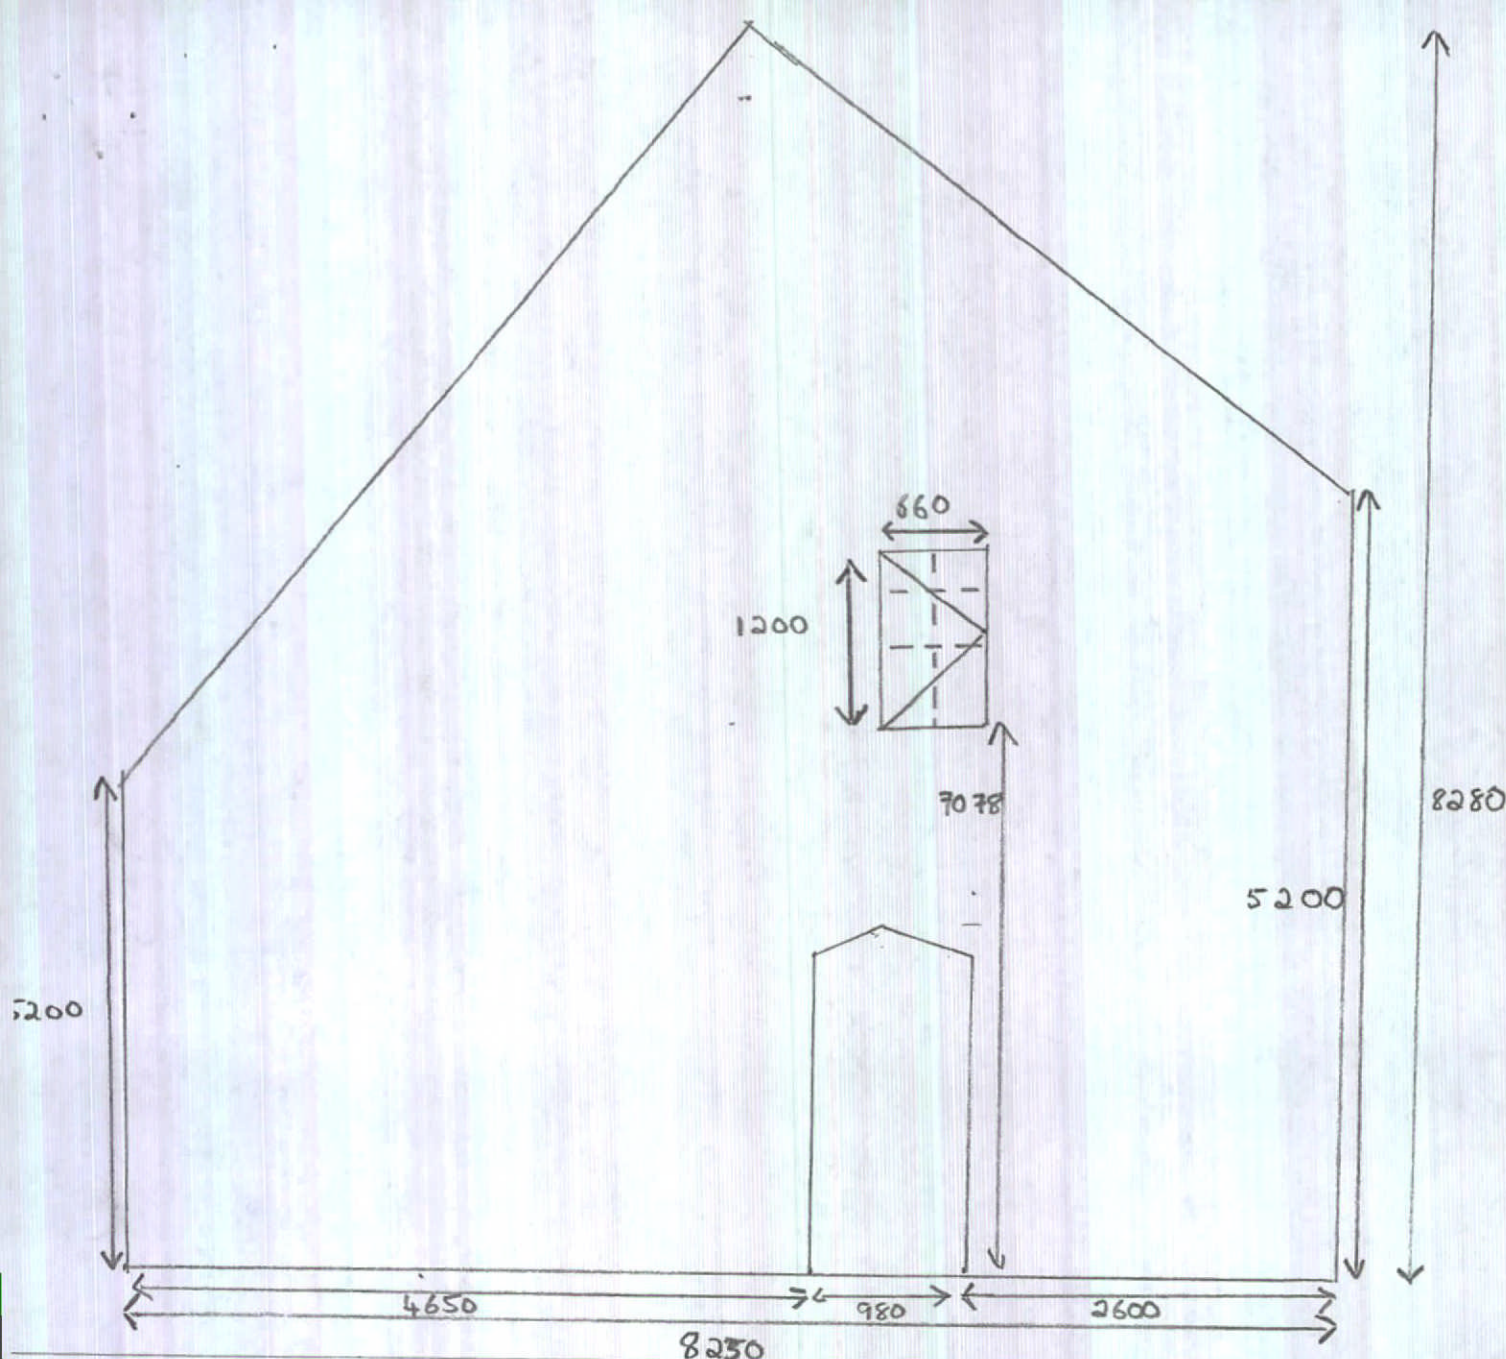

SCALE 1:50

24 AMETHYST WALK, WELWYN GARDEN CITY

AL8 6UX

Creation of New Window

1. EXISTING ELEVATION

Materials: Linear Sculpt Casement PVCu Georgian Window to match existing with trickle vent and obscure glass

Cotswold brick to match existing