


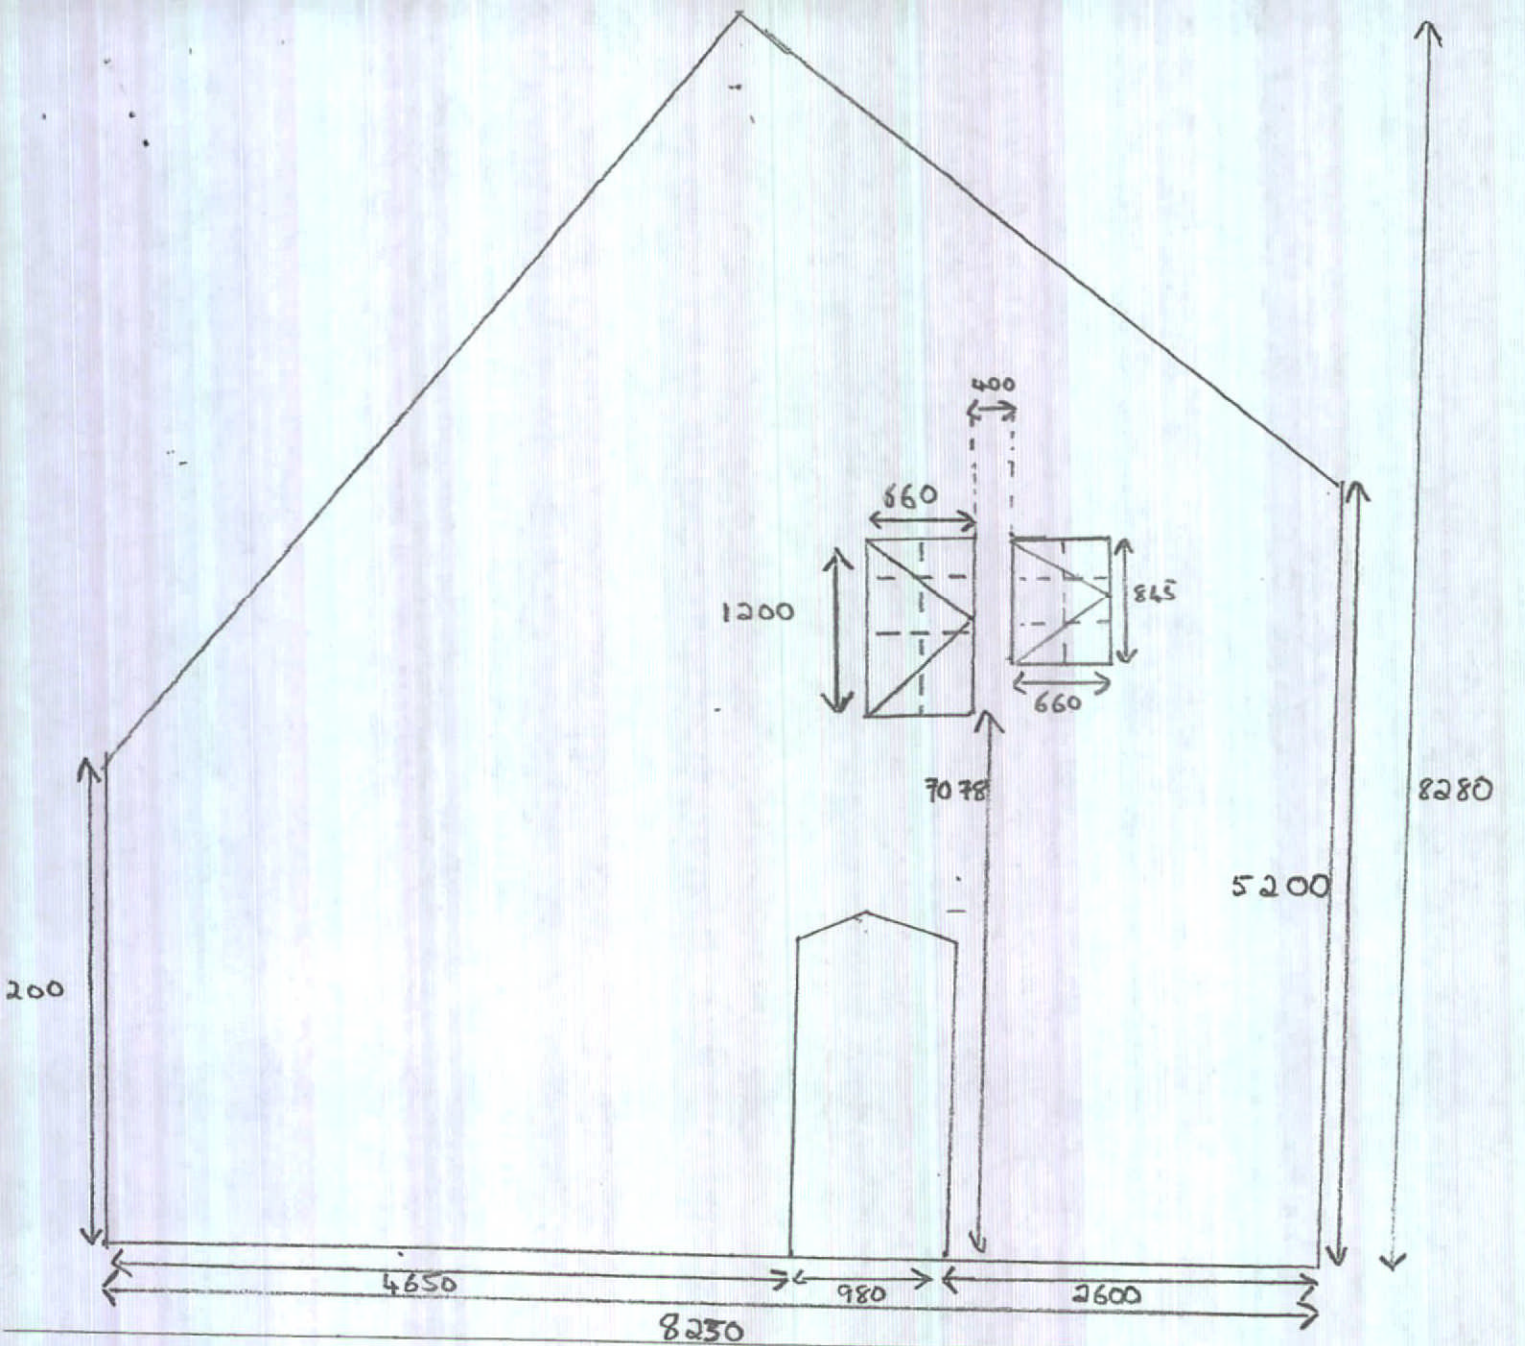

24 AMETHYST WALK, WELWYN GARDEN CITY

AL8 6UX

Creation of New Window

2. PROPOSED ELEVATION

Materials: Linear Sculpt Casement PVCu Georgian Window to match existing with trickle vent and obscure glass

Cotswold brick to match existing