


NEW

26/15/06/0028

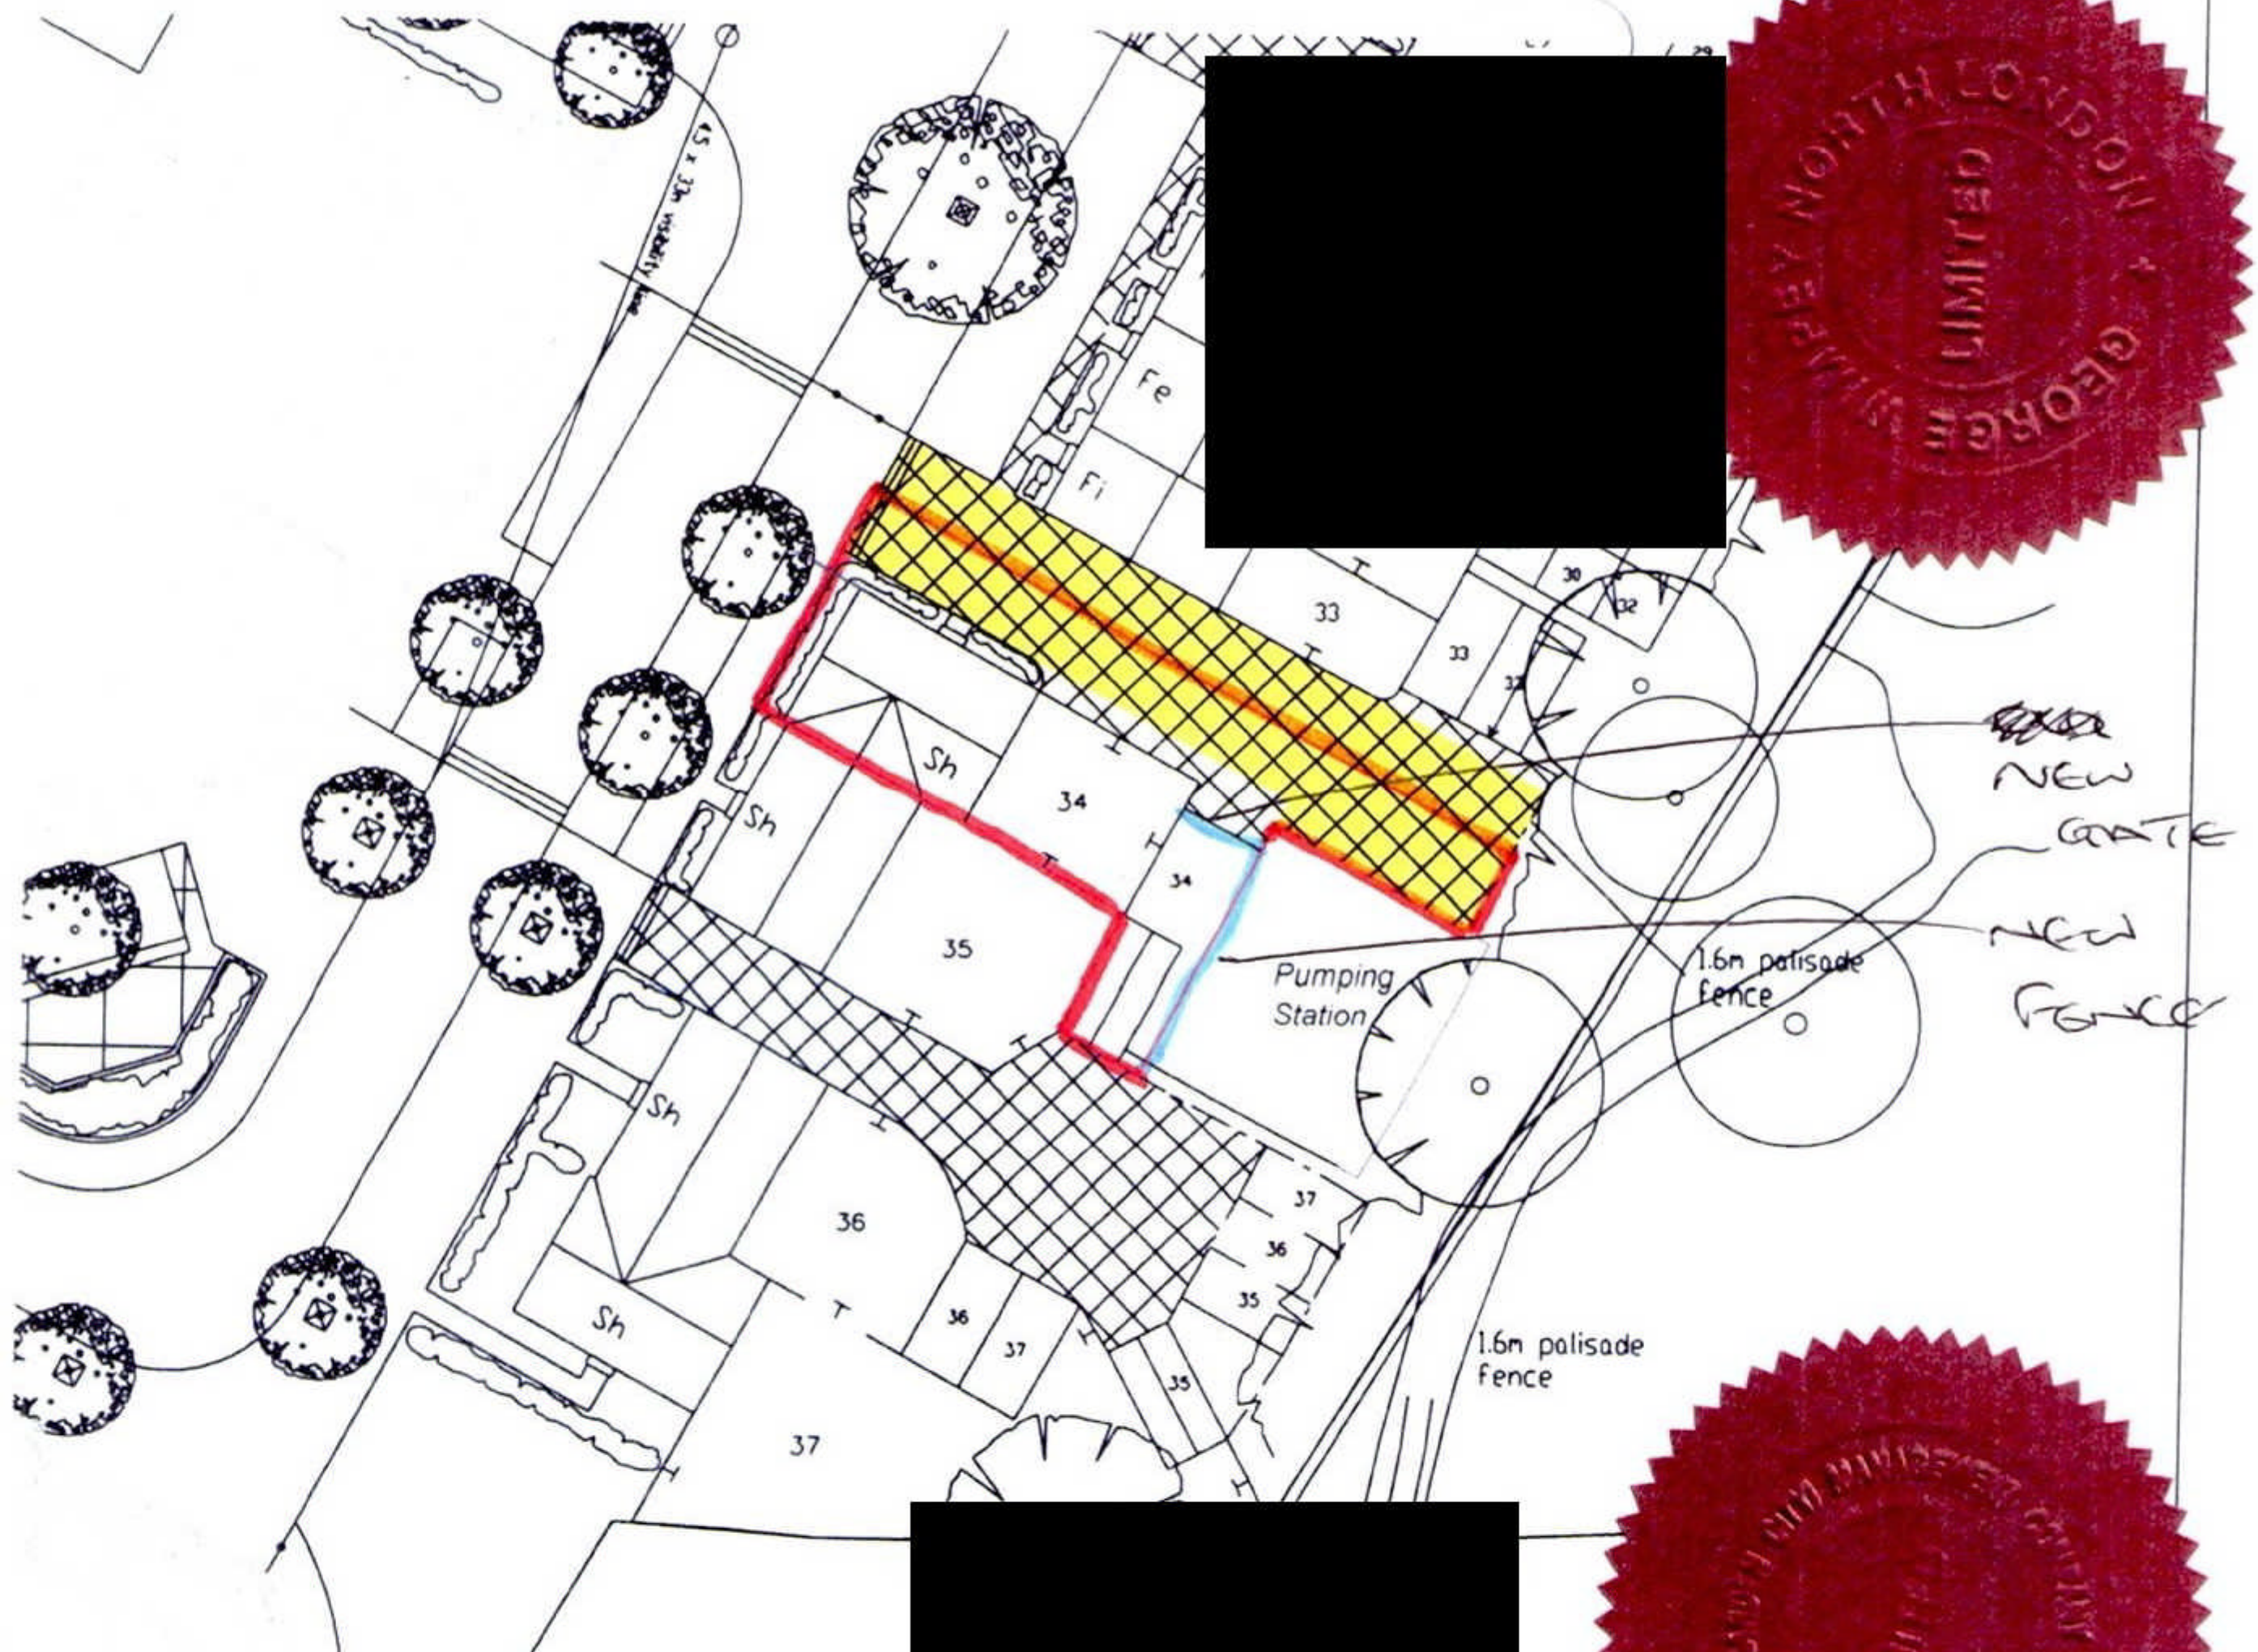

KEY

-  Visitor's Parking Space
-  Min. 6m Wide Sewer Easement
-  Shared Access
-  Electric Sub-Station

WELWYN HATFIELD
PLANNING
OFFICE COPY

16 OCT 2009

No: N6/2009/1700/FP

PLOT TRANSFER PLAN

'SCHOLAR'S WALK'
CHEQUERSFIELD
WELWYN GARDEN CITY

SCALE 1 : 500 @ A4