


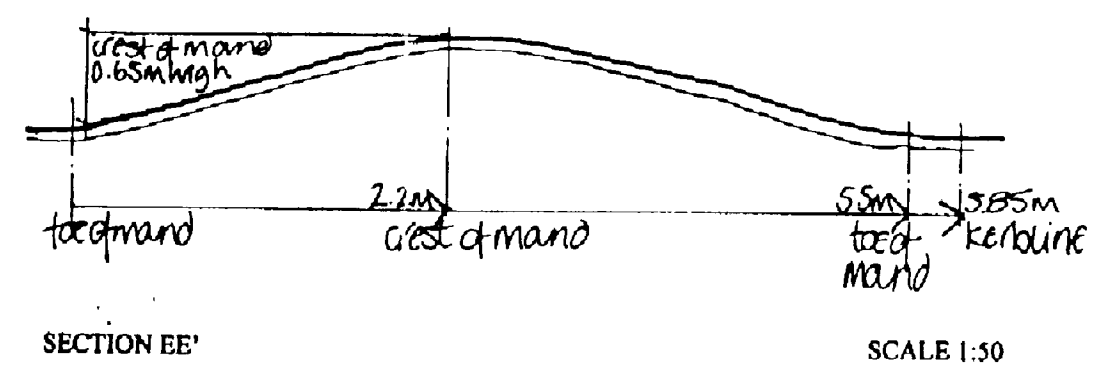

Notes:

1. Toes of all mounding to be set back a minimum 350mm from back of raised kerbs.
2. No gradients to mounds to be greater than 1 in 3.
3. All slopes to mounds to be concave as shown in indicating sections.
4. No mounding to be constructed over service/drainage runs.
5. All toes of mounding to be graded into adjacent levels to provide a smooth level transition.

ATFIELD D.C.
14-11-97

S6/053/96 RF

NOTE:
REV.A- MOUNDING AMENDED AS PER TURNER DESIGN
& BUILD FAX MESSAGE. 9.10.97

EPCAD CONSULTANTS

Environmental Planning Coordination and Design

Woolstone Centre • 6 Mill Lane • Woolstone • Milton Keynes • MK15 0AJ
Tel: 01908 231125 • Fax: 01908 672611



Project **SECURICOR DISTRIBUTION CENTRE, HATFIELD**

Title

PROPOSED AMENDMENTS TO MOUNDING (Sheet 2 of 2)

Scale 1:500	Date APRIL 1997	Drawn FI/RL
-------------	-----------------	-------------

Drawing No. 2143.06	Revision A
---------------------	------------

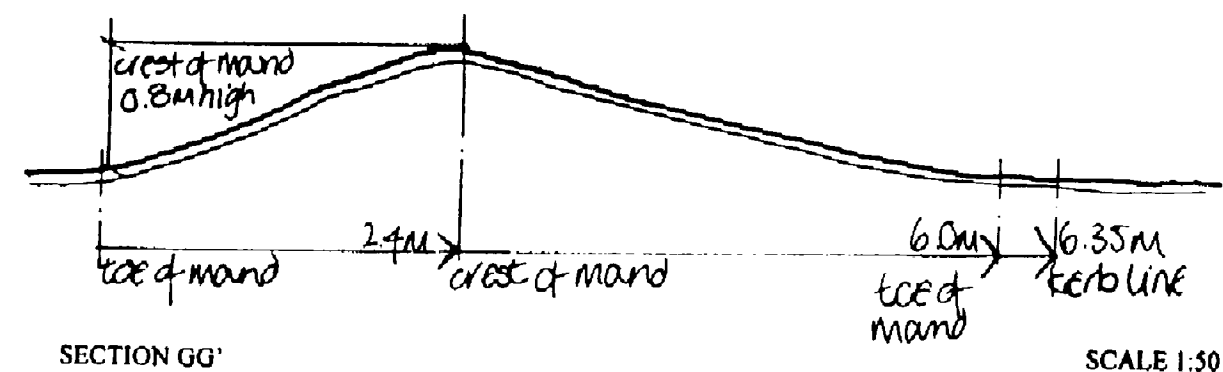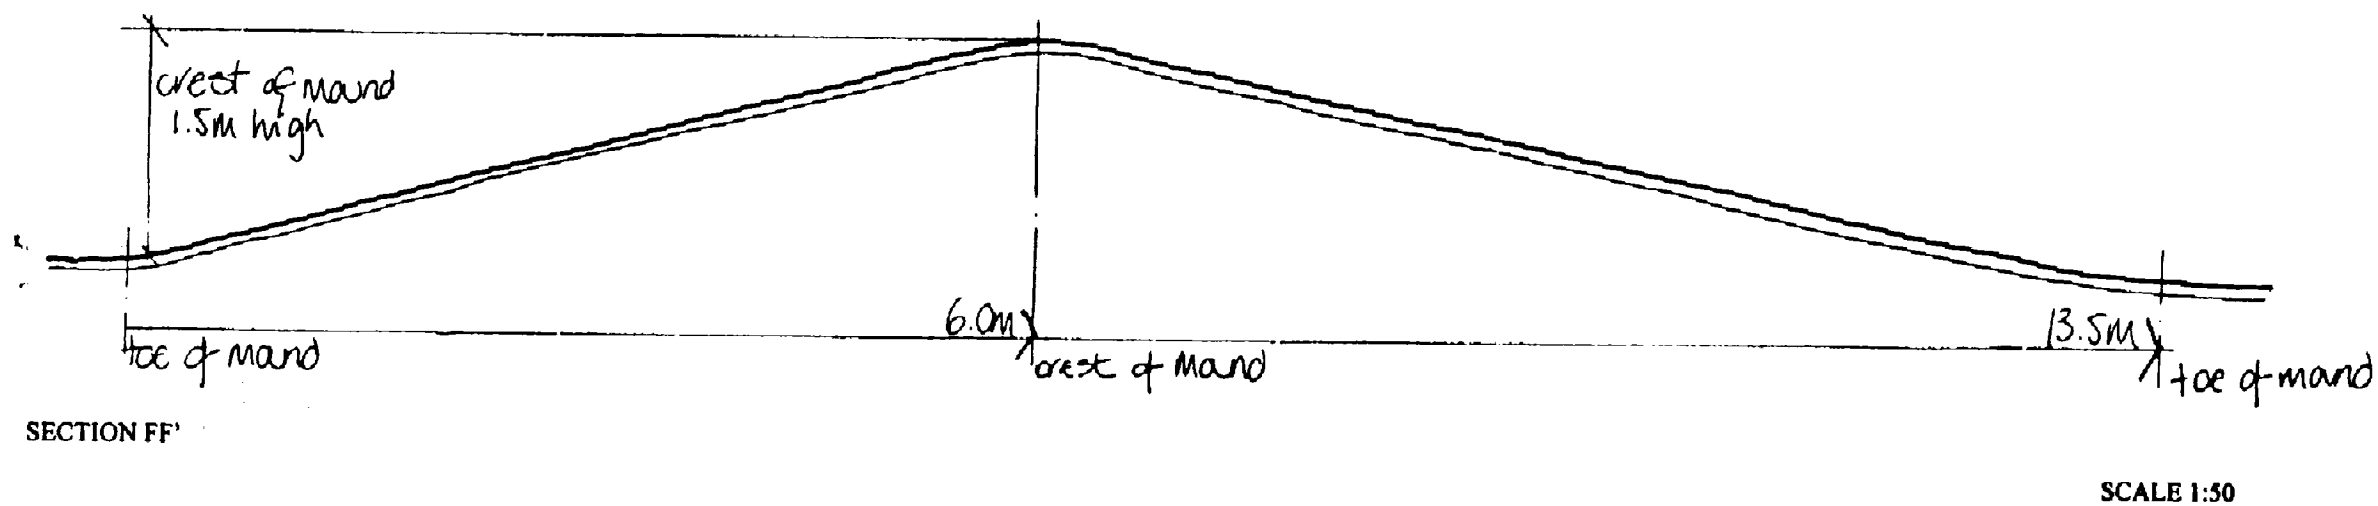

Woolstone Centre • 6 Mill Lane • Woolstone • Milton Keynes • MK15 0AJ
Tel: 01908 231125 • Fax: 01908 672611