




Section G-G

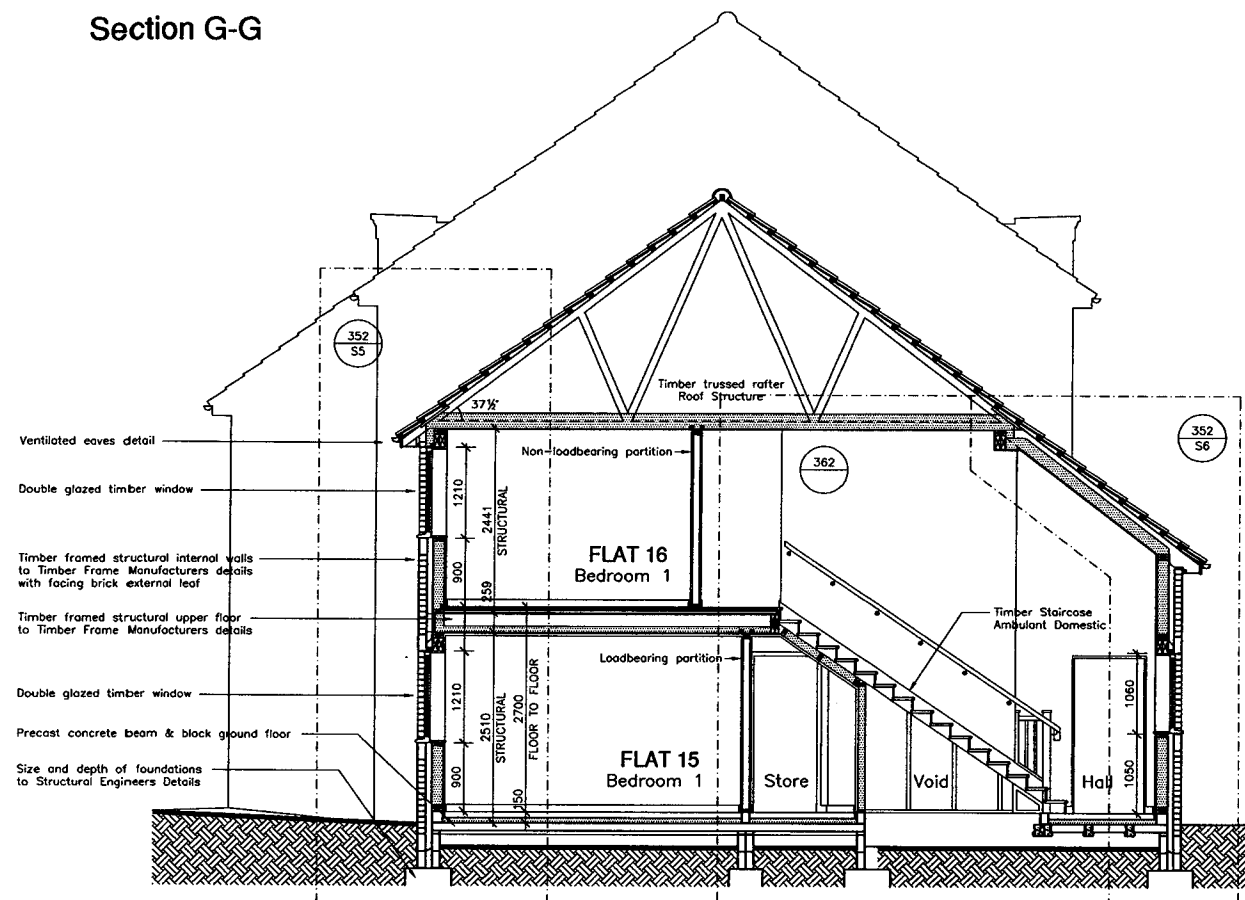


Section H-H

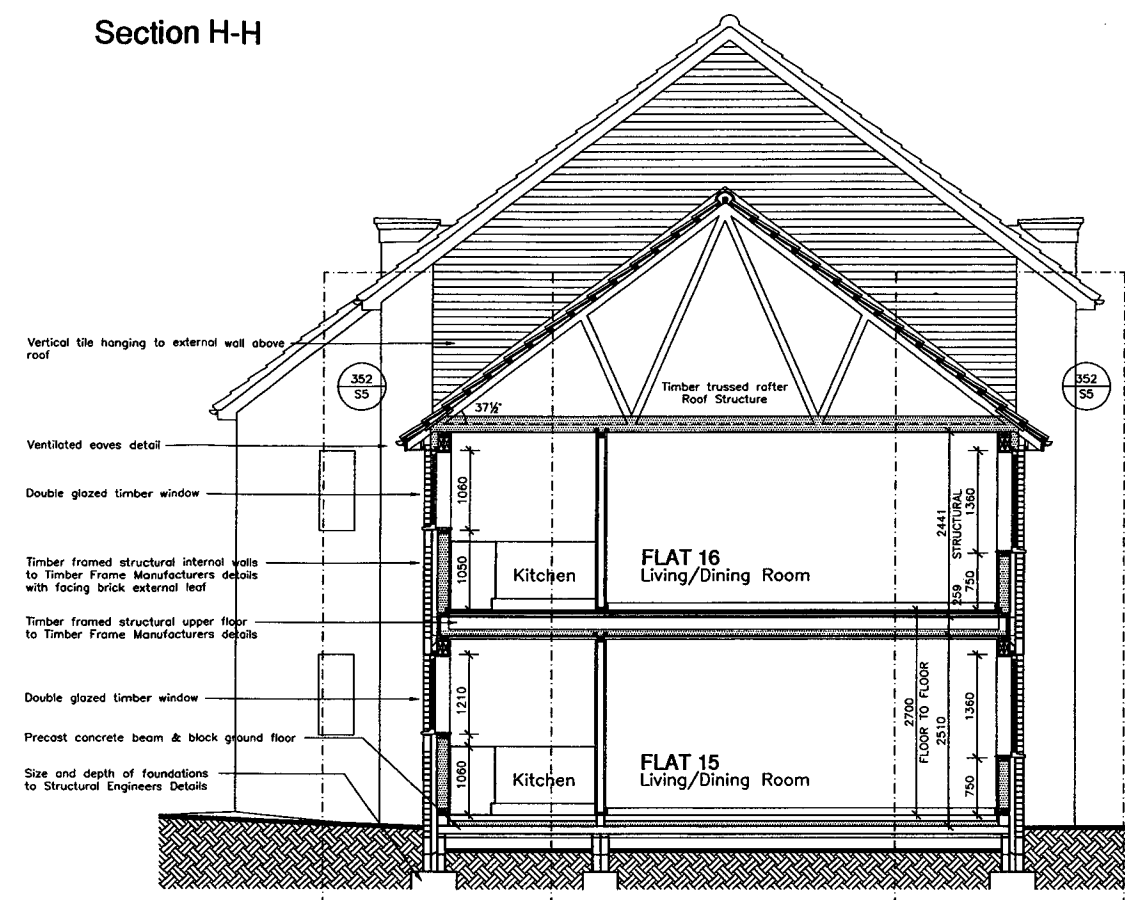

Section J-J

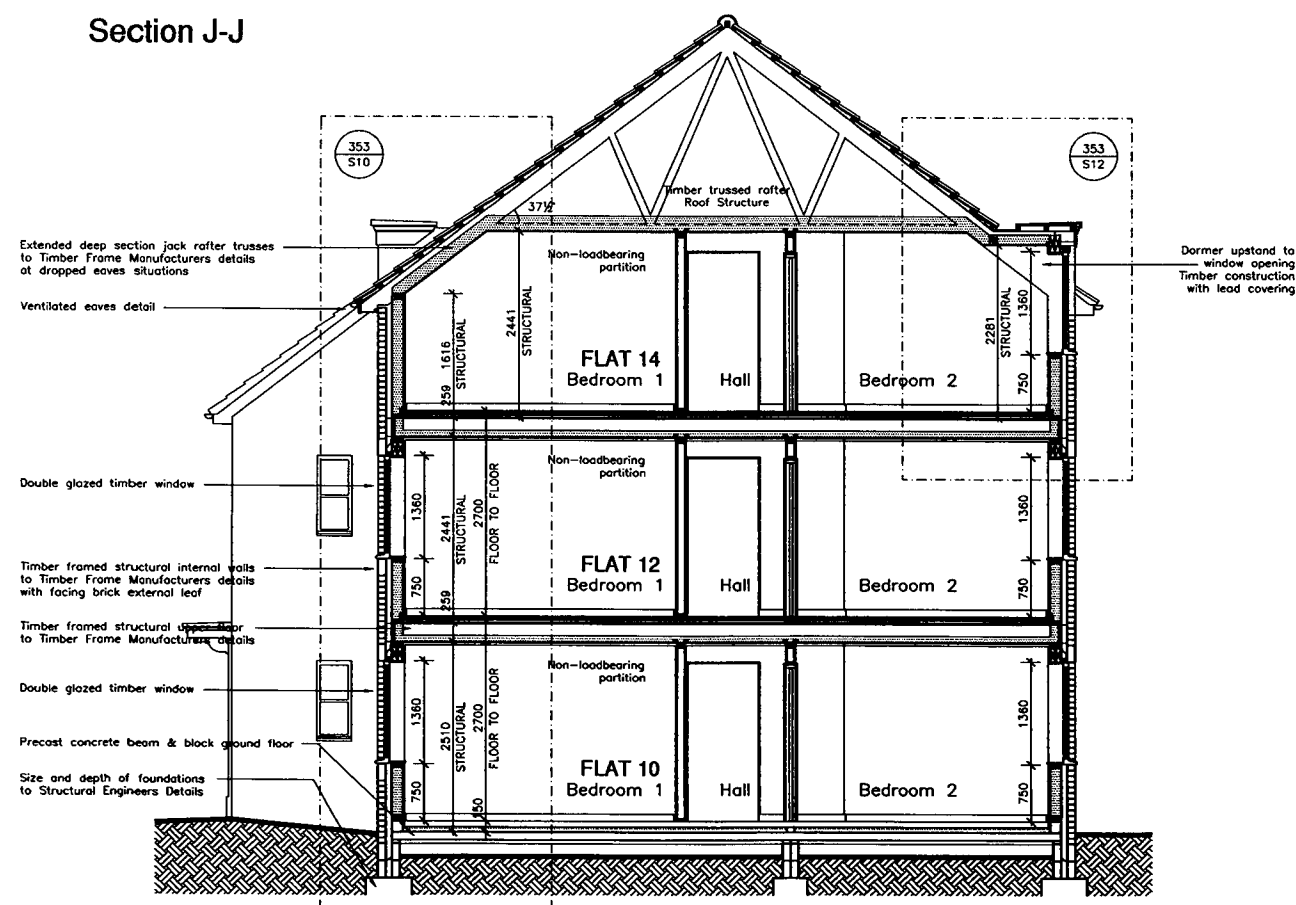

Section K-K

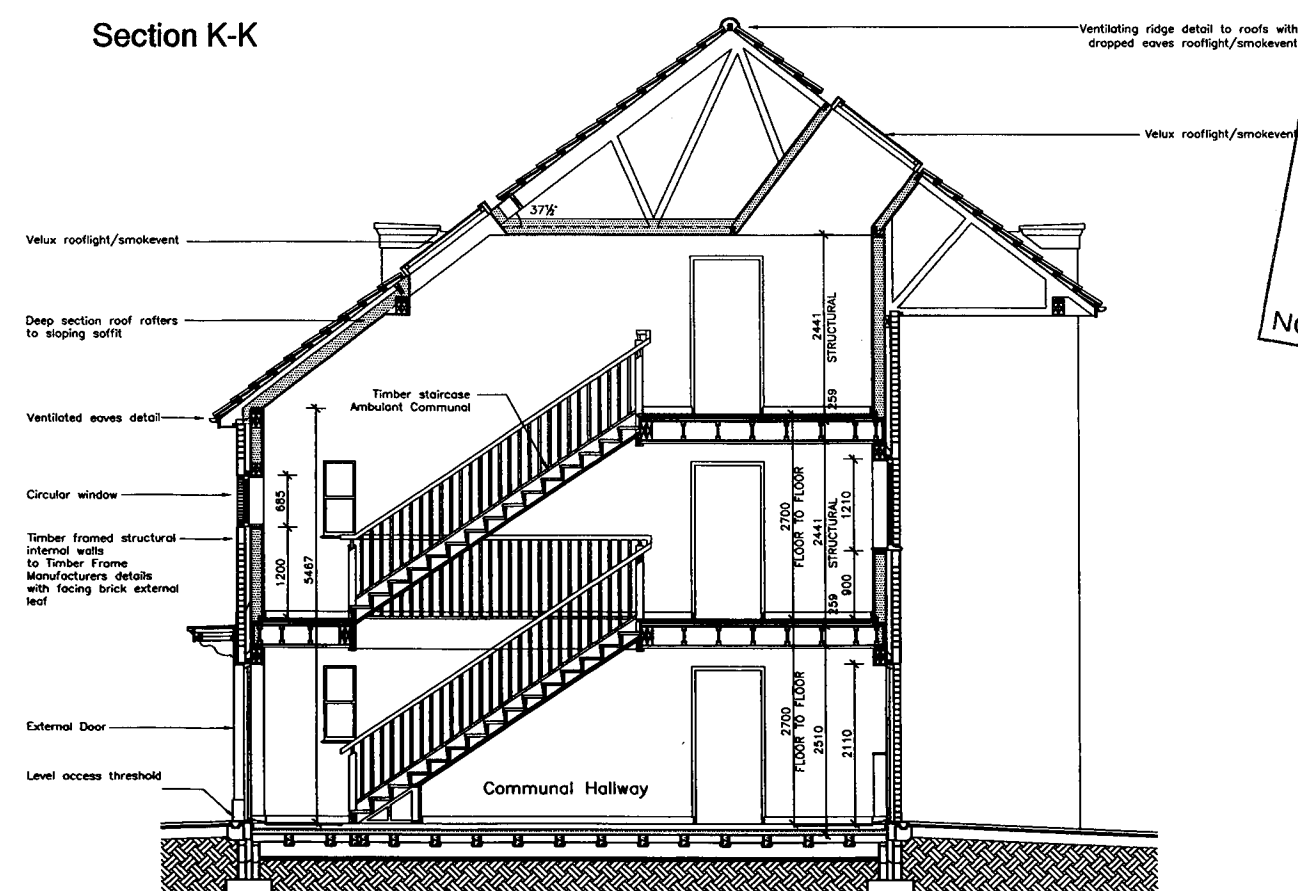

OFFICE COPY

PLANNING
DEPARTMENT

- 7 DEC 2005

NO: N6 2005 / 1517 / F

REVISION

DATE DRAWN _____

SHP

A Division of the CH2M Consultants Group

PROJECT LEMS FORD LANE

WELWYN

DRAWING TITLE **Block 2**

Sections

DATE **October 2005**

DRAWN SPB

SCALE 1:10

CHECK

STATUS PLANNING

JOB NO. **SW1062**

DRAWING NO. 022

REVISION