




Section M-M

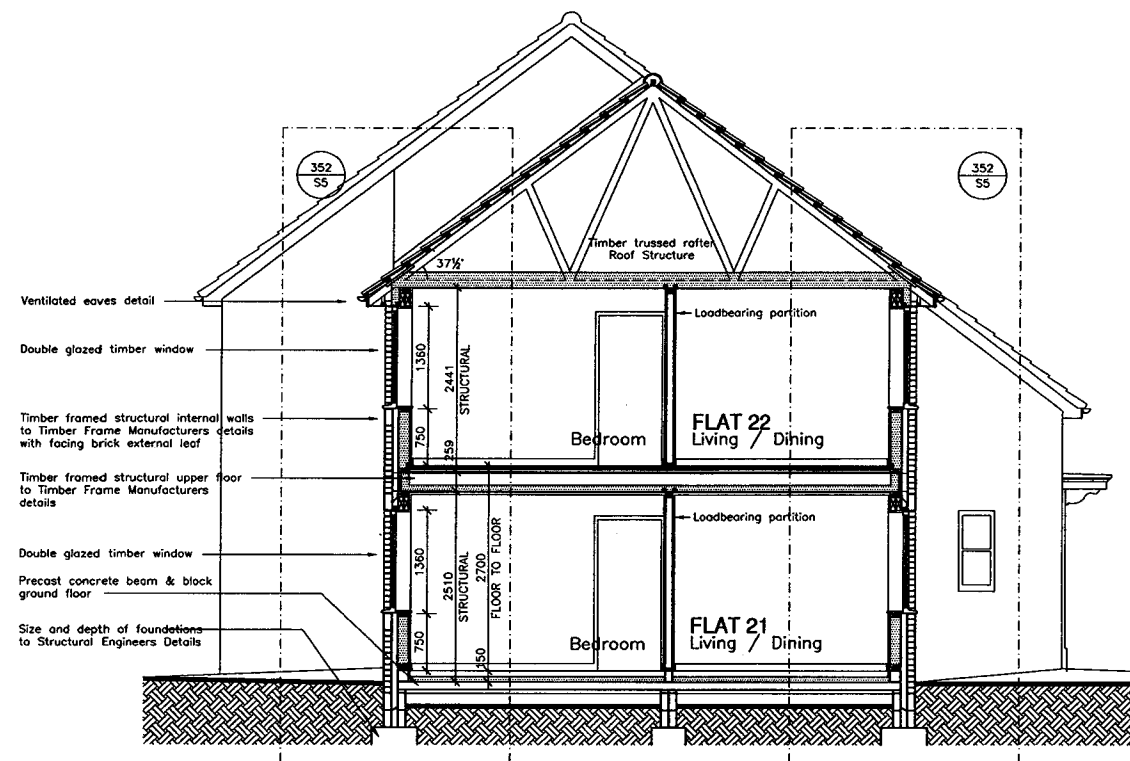


Section N-N

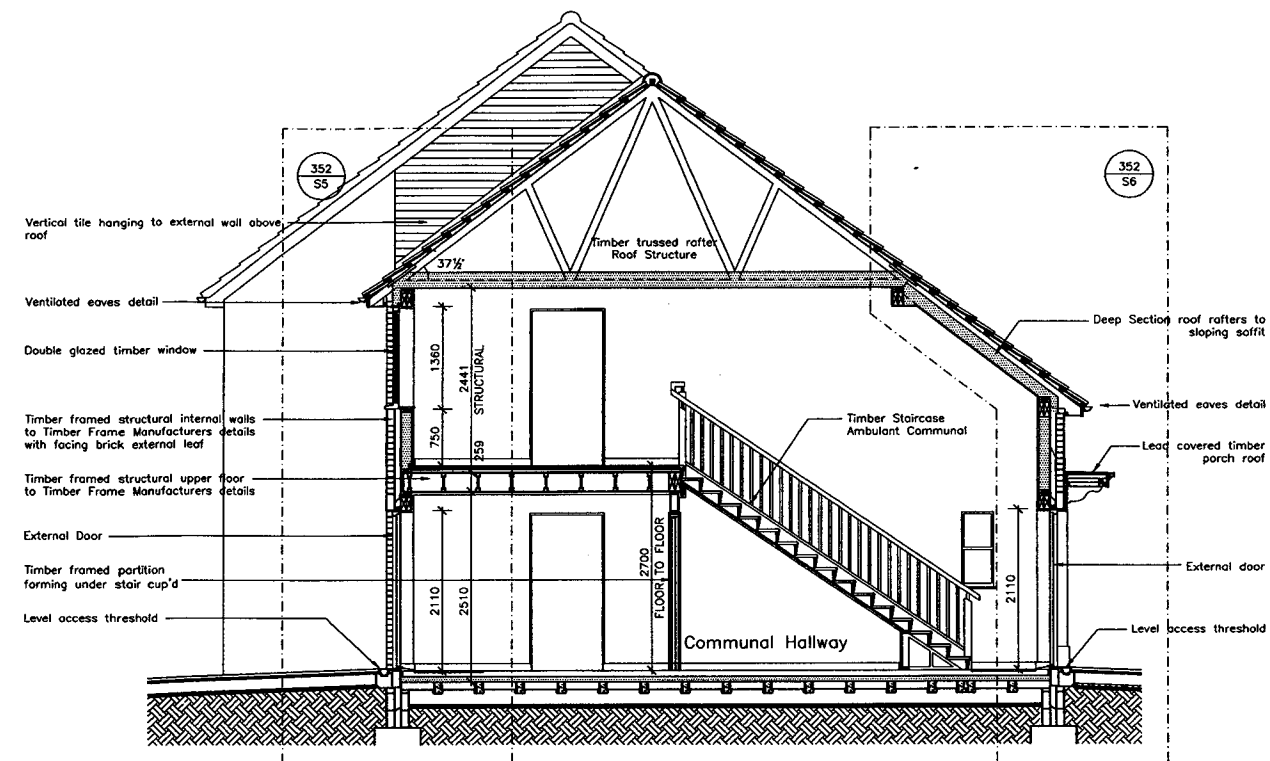

Section P-P

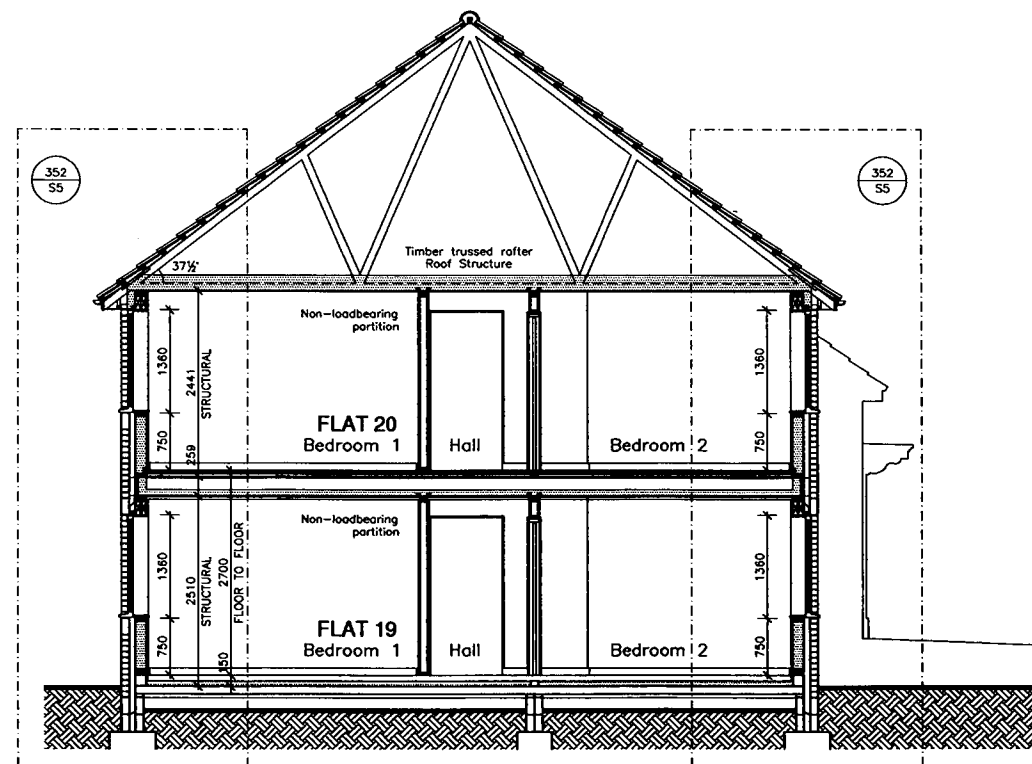

Section R-R

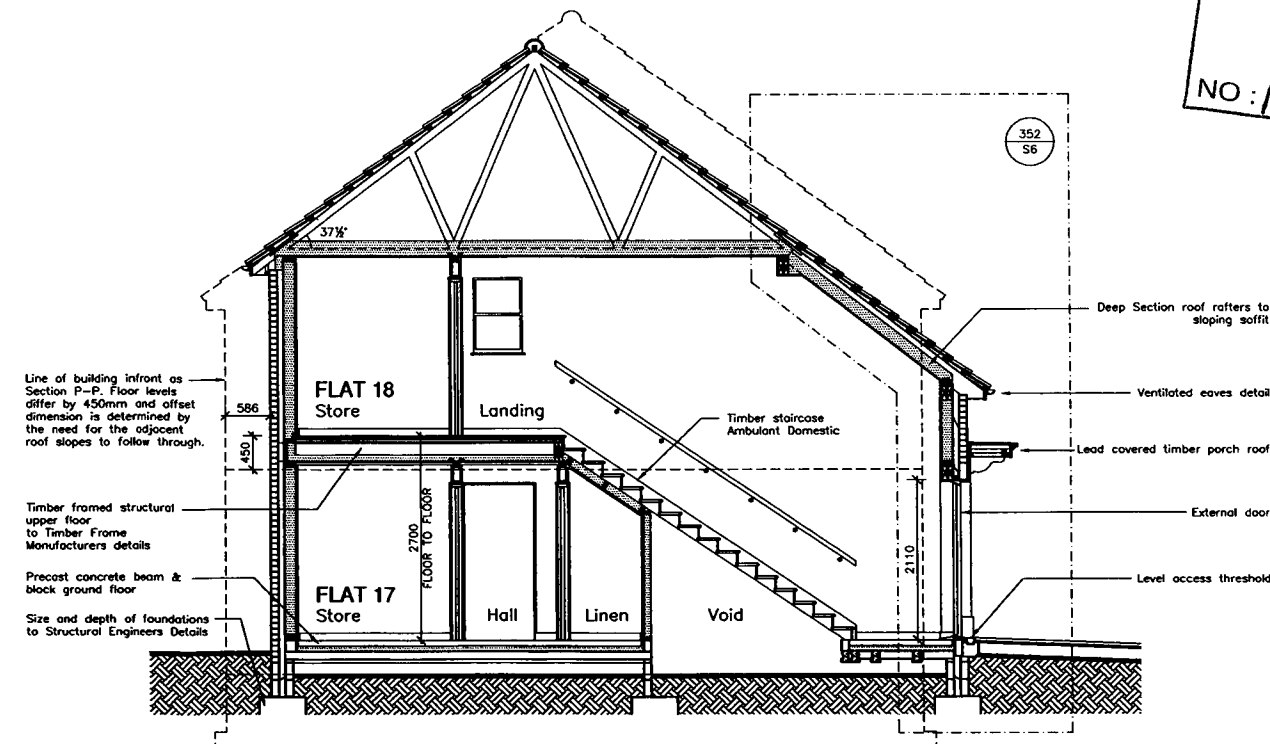

THIS DRAWING IS COPYRIGHT © THIS DRAWING IS NOT TO BE REPRODUCED OR COPIED IN ANY MANNER WITHOUT THE WRITTEN PERMISSION OF THE ARCHITECT. ALL DIMENSIONS TO BE CHECKED ON SITE PRIOR TO COMMENCEMENT OF WORK. STRUCTURAL PARTS TO BE NOTED BY ANY DIMENSIONS ON DRAWING.

SETTING OUT - NOTE FOR CONTRACTOR

IT IS THE RESPONSIBILITY OF THE CONTRACTOR TO CHECK ALL SETTING OUT INFORMATION, DIMENSIONS, CO-ORDINATES, ETC INDICATED ON THIS DRAWING FOR THE WHOLE OF THE WORKS PRIOR TO COMMENCEMENT OF THE WORK. ANY DISCREPANCIES OR ERRORS IN A COPY OF THIS DRAWING OR ANY DIMENSIONS SHALL BE REPORTED BY ANY DISCREPANCIES AND NO WORK SHALL BE COMMENCED UNTIL FURTHER INSTRUCTIONS ARE ISSUED IN WRITING.

OFFICE COPY

PLANNING
DEPARTMENT

- 7 DEC 2005

NO: A/6 2005/1517/FP

REVISION DATE/DRAWN

SHP
A Division of the GEM Group

PROJECT LEMS FORD LANE

WELWYN

DRAWING TITLE Block 3

Sections

DATE October 2005 DRAWN SPB

SCALE 1:100 @ A3 CHECK em

STATUS PLANNING

JOB NO. SW1062

DRAWING NO. 023 REVISION