


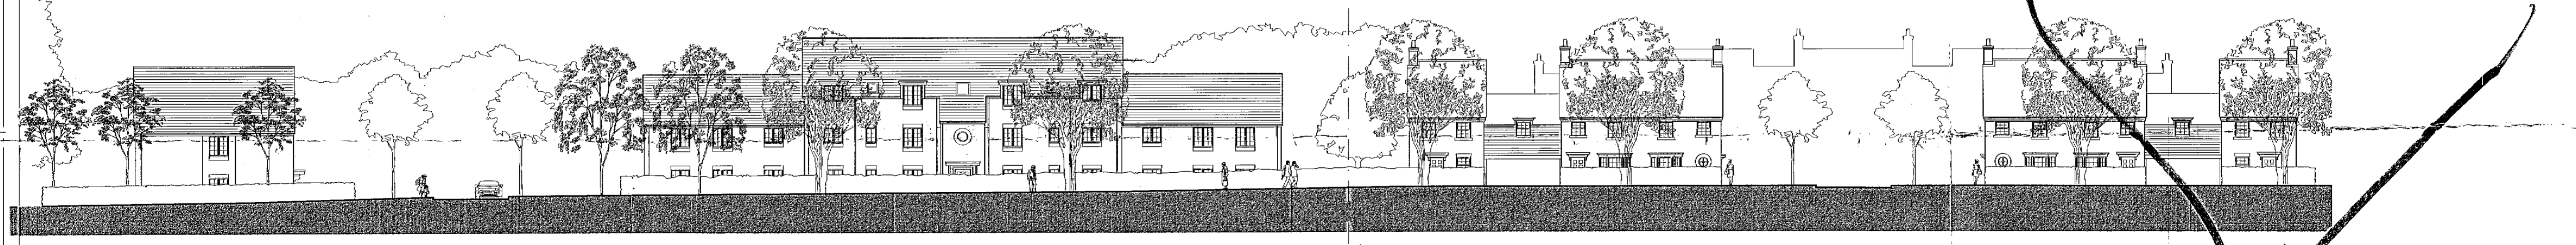


STREET ELEVATION 1:100



STREET ELEVATION 1:200

ADJACENT BLOOR HOMES SITE
(planning approval obtained - construction yet to commence - 07-04-04)

PLANNING DEPARTMENT OFFICE COPY
- 7 DEC 2005
NO. 255/151788

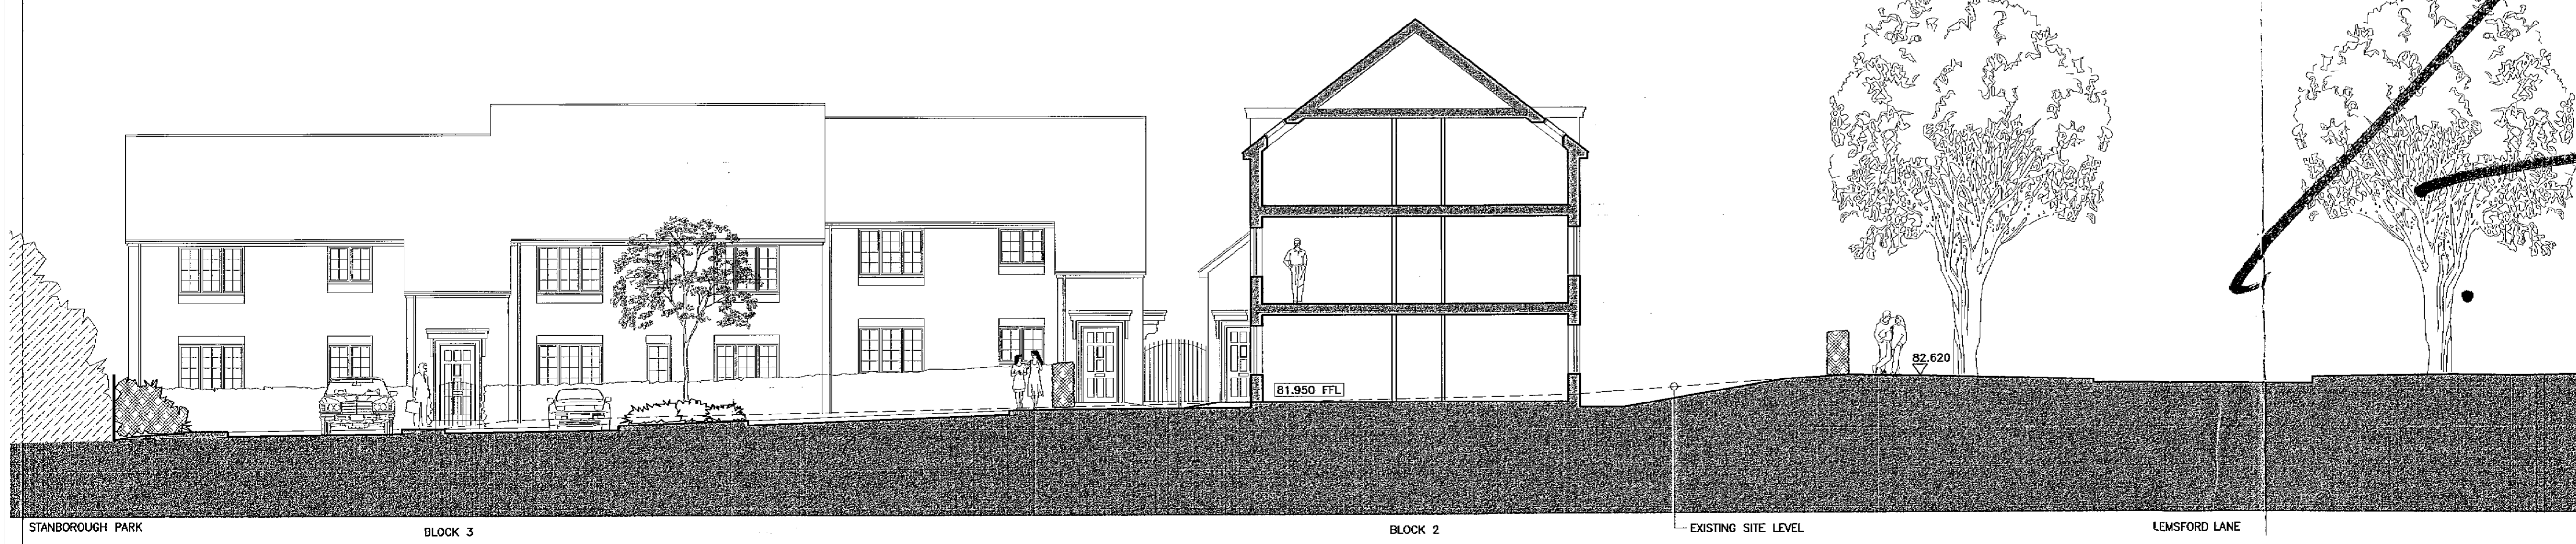

SITE SECTION A-A LOOKING WEST

- D Status changed to Planning October 05 MFP
- C WINDOWS CHANGED TO ALL BAR & TILE HANGING APPROVED. 29/09/04 RW
- B MINOR CORRECTION REVISIONS 07/04/04 JS/RV



PROJECT	LEMSFORD LANE
	WELWYN GARDEN CITY
DRAWING TITLE	STREET ELEVATIONS
	SITE SECTION
DATE	MARCH 04
DRAWN	RW
SCALE	1:100@A1
CHECK	
STATUS	PLANNING
JOB NO.	SW1062
DRAWING NO.	105
REVISION	D