


Footpath 2 Long Section

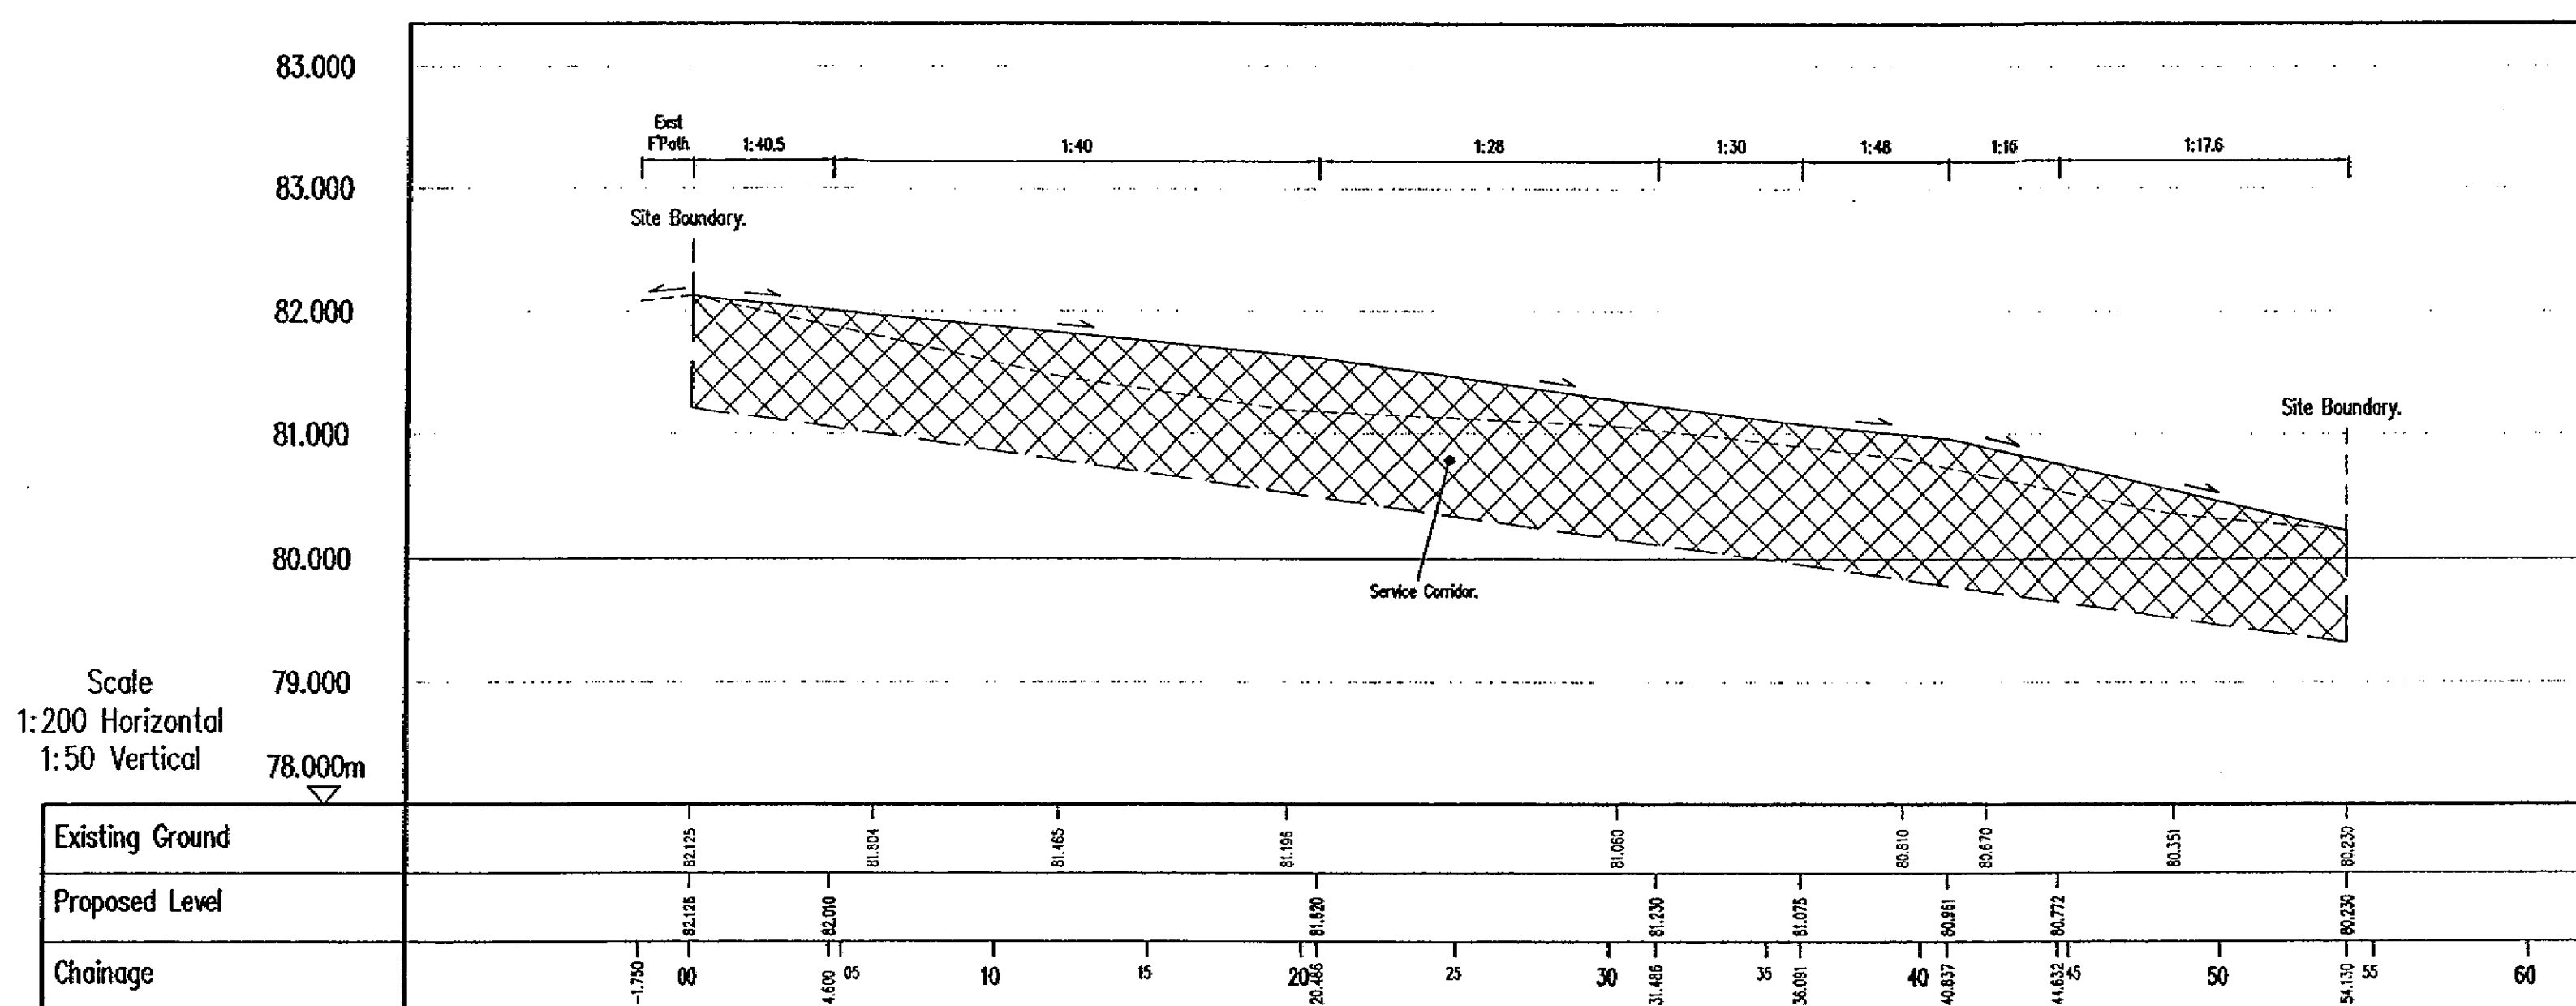

Footpath 1 Long Section (Adoptable)

- NOTES
- THIS DRAWING SHALL BE READ IN CONJUNCTION WITH ALL RELEVANT ENGINEER'S DRAWINGS. ANY DISCREPANCIES FOUND BETWEEN INFORMATION SHOWN ON THIS OR ANY OTHER DRAWING SHALL BE REPORTED TO THE ENGINEER IMMEDIATELY AND PRIOR TO ANY WORKS COMMENCING ON SITE.
 - ALL PIPEWORK GENERALLY TO BE BEDDED AS FOLLOWS:
 - (i) UNDER ADAPTABLE VEHICULAR AREAS WHERE COVER IS LESS THAN 1200mm UNDER PEDESTRIAN AREAS WHERE COVER IS LESS THAN 900mm } CONCRETE BEDDING (Min 150mm)
 - (ii) UNDER ADAPTABLE VEHICULAR AREAS, PEDESTRIAN AREAS WHERE DEPTHS GIVEN IN (i) ARE EXCEEDED; } CLASS 5 BEDDING (Min 150mm)
 - ALL CONCRETE AT OR BELOW GROUND LEVEL ON SITE SHALL BE ABLE TO WITHSTAND CLASS DS-1 / AC-1 SULPHATE CONCENTRATIONS IN ACCORDANCE WITH THE BRE DIGEST 363.
 - ALL ROAD GULLY CONNECTIONS TO HAVE CONCRETE BED AND SURROUND ALONG THEIR ENTIRE LENGTH.

REV	DATE	DESCRIPTION	BY	CHK
A	Apr' 05	LONG SECTION AMENDED TO SUIT REVISED FOOTPATH POSITIONS SHOWN ARCHITECTS SITE LAYOUT PLAN Ref SW1062-101 Rev E RECEIVED VIA EMAIL 19.04.05	AJV	PB
B	Jun' 05	DRAWING TITLE AND SECTION REFERENCES AMENDED. EXTENT OF ADOPTION ADDED TO FOOTPATH SECTION 2.	AJV	
C	Sep' 05	NOTES 2, 3 AND 4 ADDED TO NOTES COLUMN AND SERVICE CORRIDOR ADDED TO FOOTPATH 1 LONG SECTION IN ACCORDANCE WITH HERTFORDSHIRE HIGHWAYS CATEGORY B DESIGN CHECKS DATED 24/08/2005.	AJV	
D	Dec' 05	CLIENT NAME AMENDED.	AJV	

STATUS: SUBJECT TO TECHNICAL APPROVAL

This drawing is the property and copyright of the Consulting Engineer and shall not without written consent be communicated to a third party.

CLIENT: McCANN HOMES Ltd (EASTERN REGION)

SITE: LEMS福德 LANE
WELWYN GARDEN CITY

Footpath Long Sections

SDP CONSULTING ENGINEERS
 Head Office, Suite 3, Star House, Campfield Road, St Albans, Hertfordshire, AL1 5HT
 Tel. 01727 844606, Fax. 01727 830771
 Email. mail@sdpec.co.uk
 Southern Office, 21a Baginbun, Christchurch, Dorset, BH23 1QD.
 Tel. 01202 496600, Fax. 01202 496601
 Email. sdysouth@sdpec.co.uk

SCALE	DRAWN	DATE
SEE DWG @ A1	AJV	April 2005
	CHECKED	PASSED
	PB 14.04.05	
DRAWING NO.	REV.	
E04-067-110	D	