
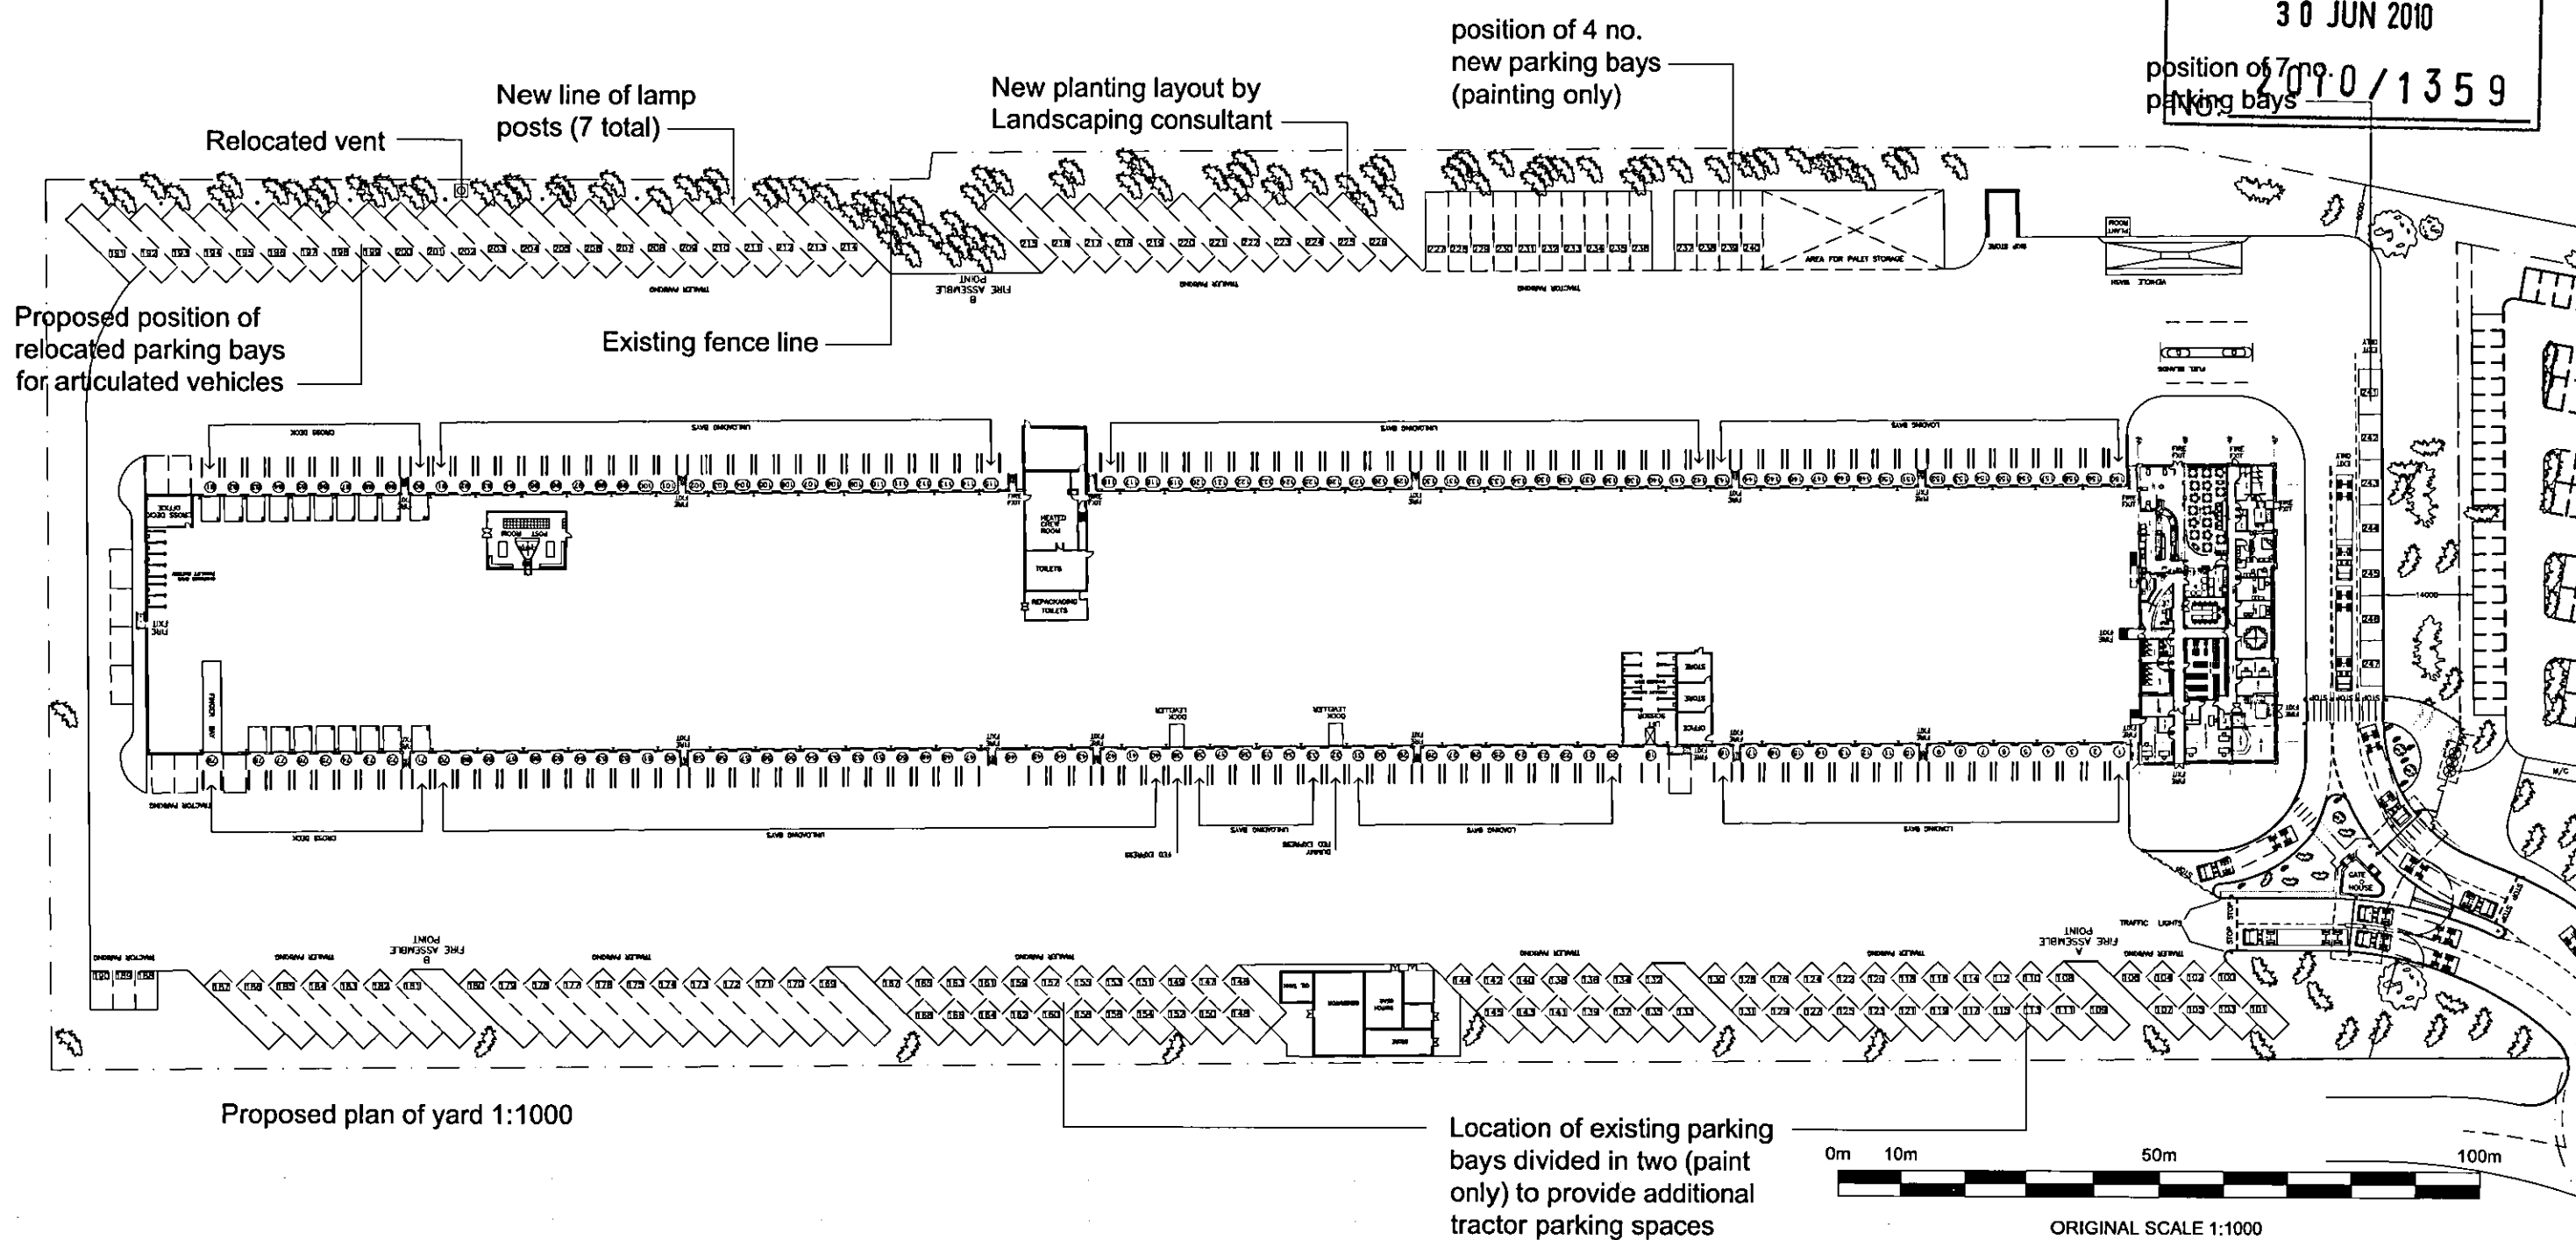
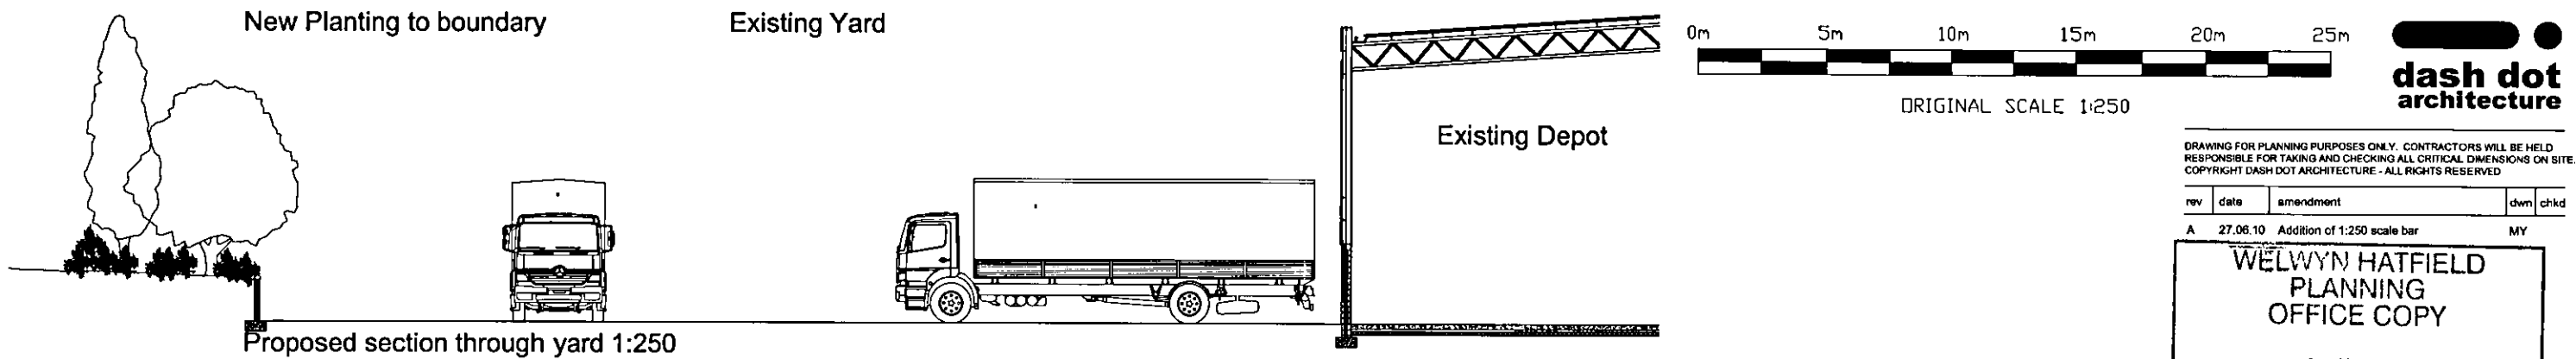


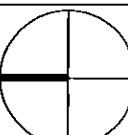

Dash Dot Architecture Ltd The Loft, 31 Townsend Road, London, N15 4NT t: 07966 301 381 e: m_j_young2000@yahoo.co.uk			
	PROJECT	CLIENT	DATE
	DHL Hatfield	DHL	May 10
	DRAWING	SCALE	DRAWING NO
	Proposed Yard Layout	1:1000 / 250 @ A3	(90)06
			REV
			A