



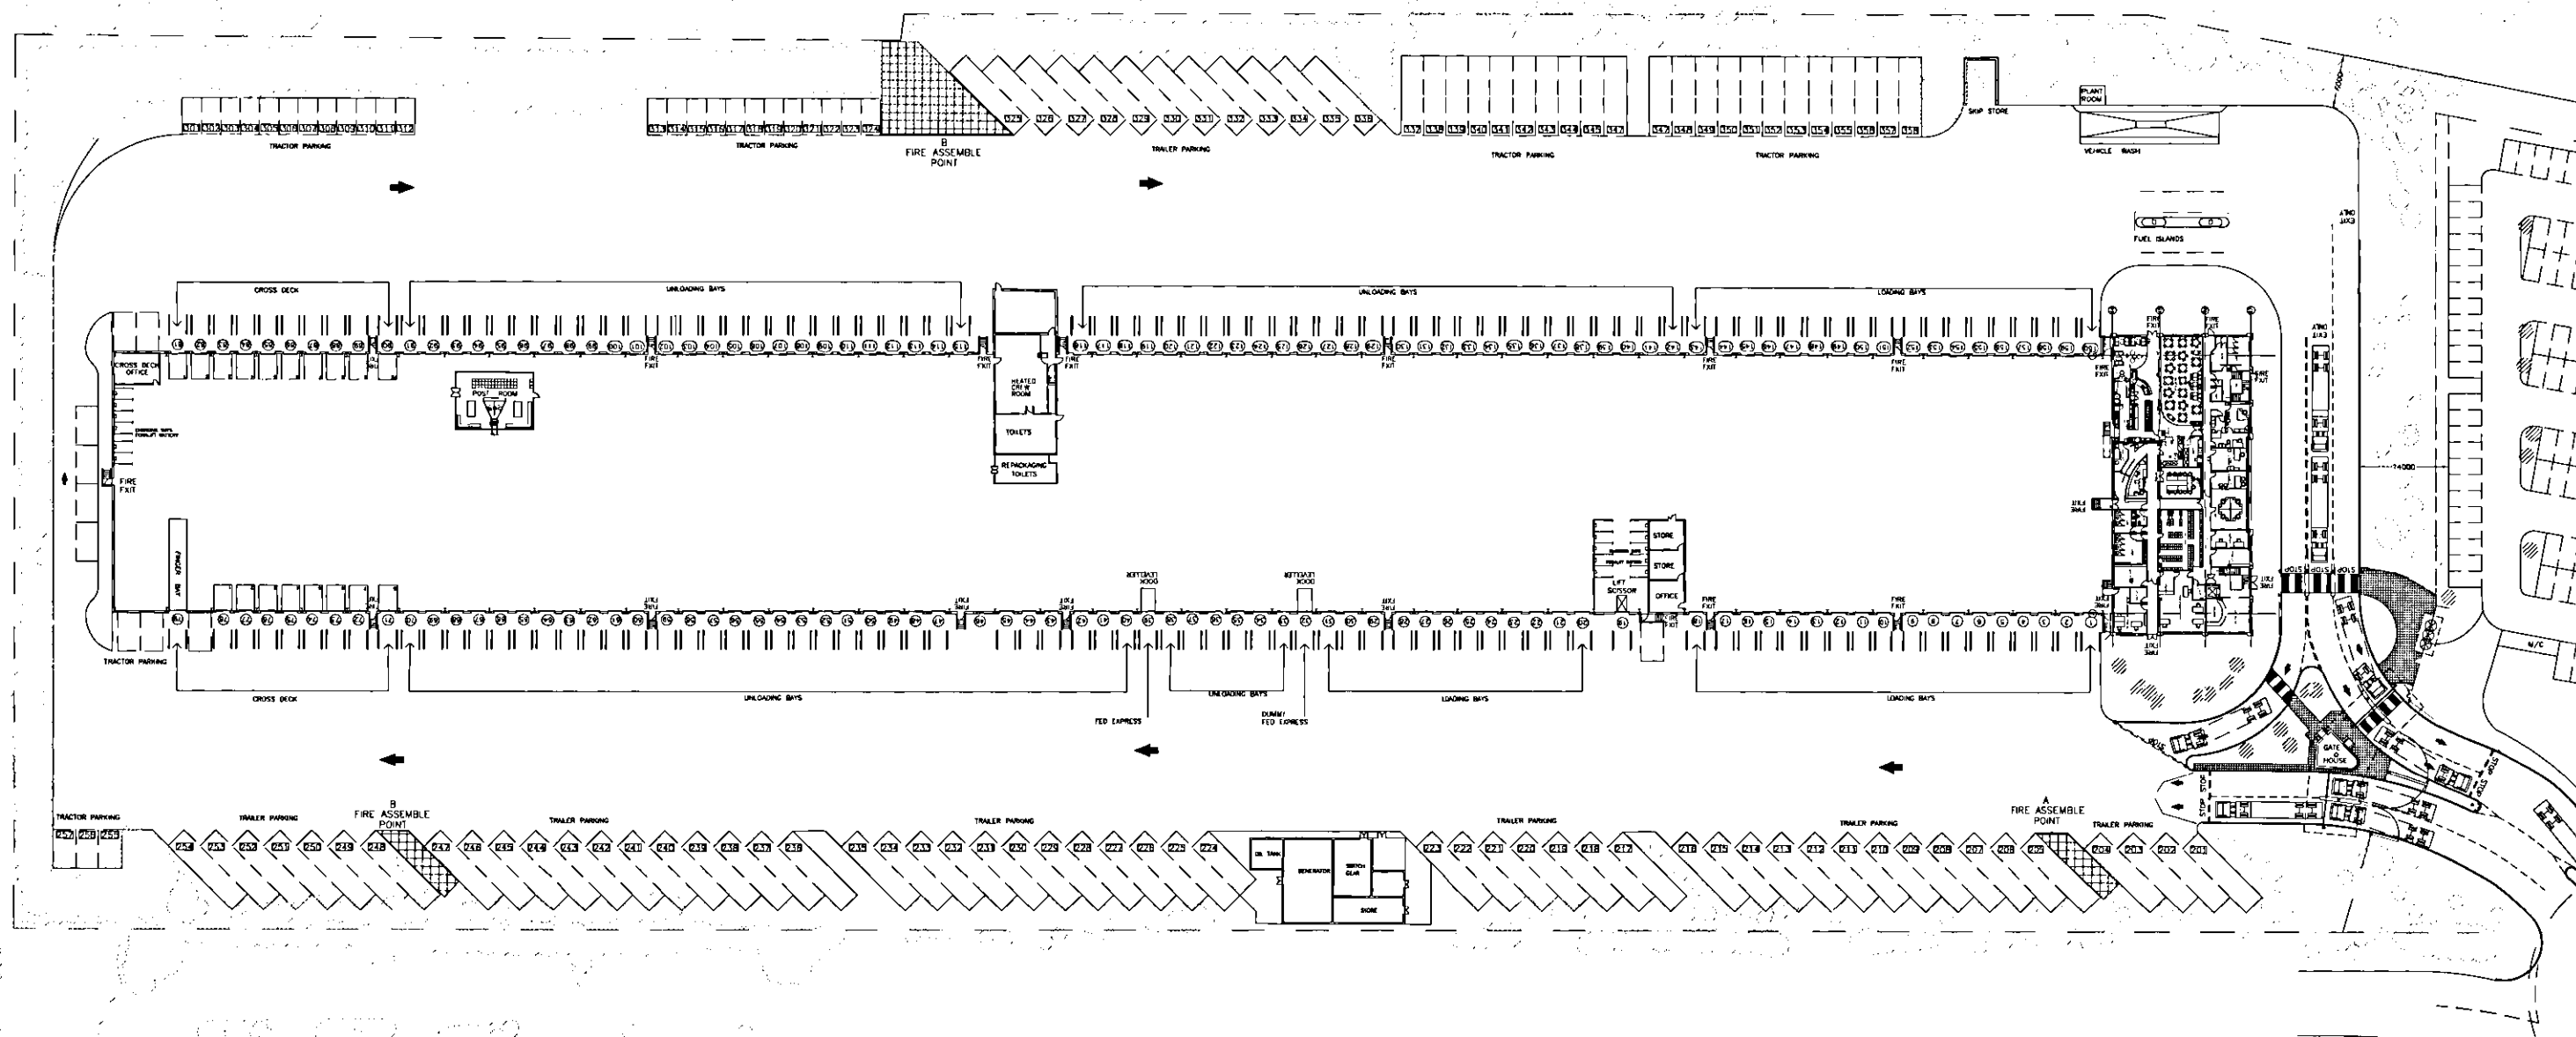

KEY
Existing Vegetation



SCALE

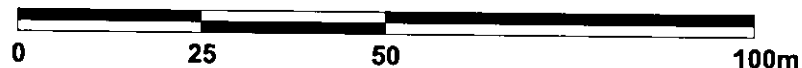

Rev A - 24 06 2010 - Scale Bar Shown
Reproduced with the permission of the controller of HMSO Licence No. AR 189685

DAVID JARVIS ASSOCIATES
planning development landscape environment

DAVID JARVIS ASSOCIATES LIMITED
1 Tennyson Street Swindon Wiltshire SN1 5DT
Tel: 01793 612173 Fax: 01793 613625
Email: mail@davidjarvis.biz

Client
DHL

Project
DHL HATFIELD

Drawing Title
EXISTING YARD LAYOUT

Scale
1:1,000 at A3

Date
JUNE 2010

Drawing No.
1984/1A

NOTES

- Drawing based on Dash Dot Architecture Ltd.
Drawing No.(90)05 May 2010.

WELWYN HATFIELD
PLANNING
OFFICE COPY

30 JUN 2010
2010/1359