



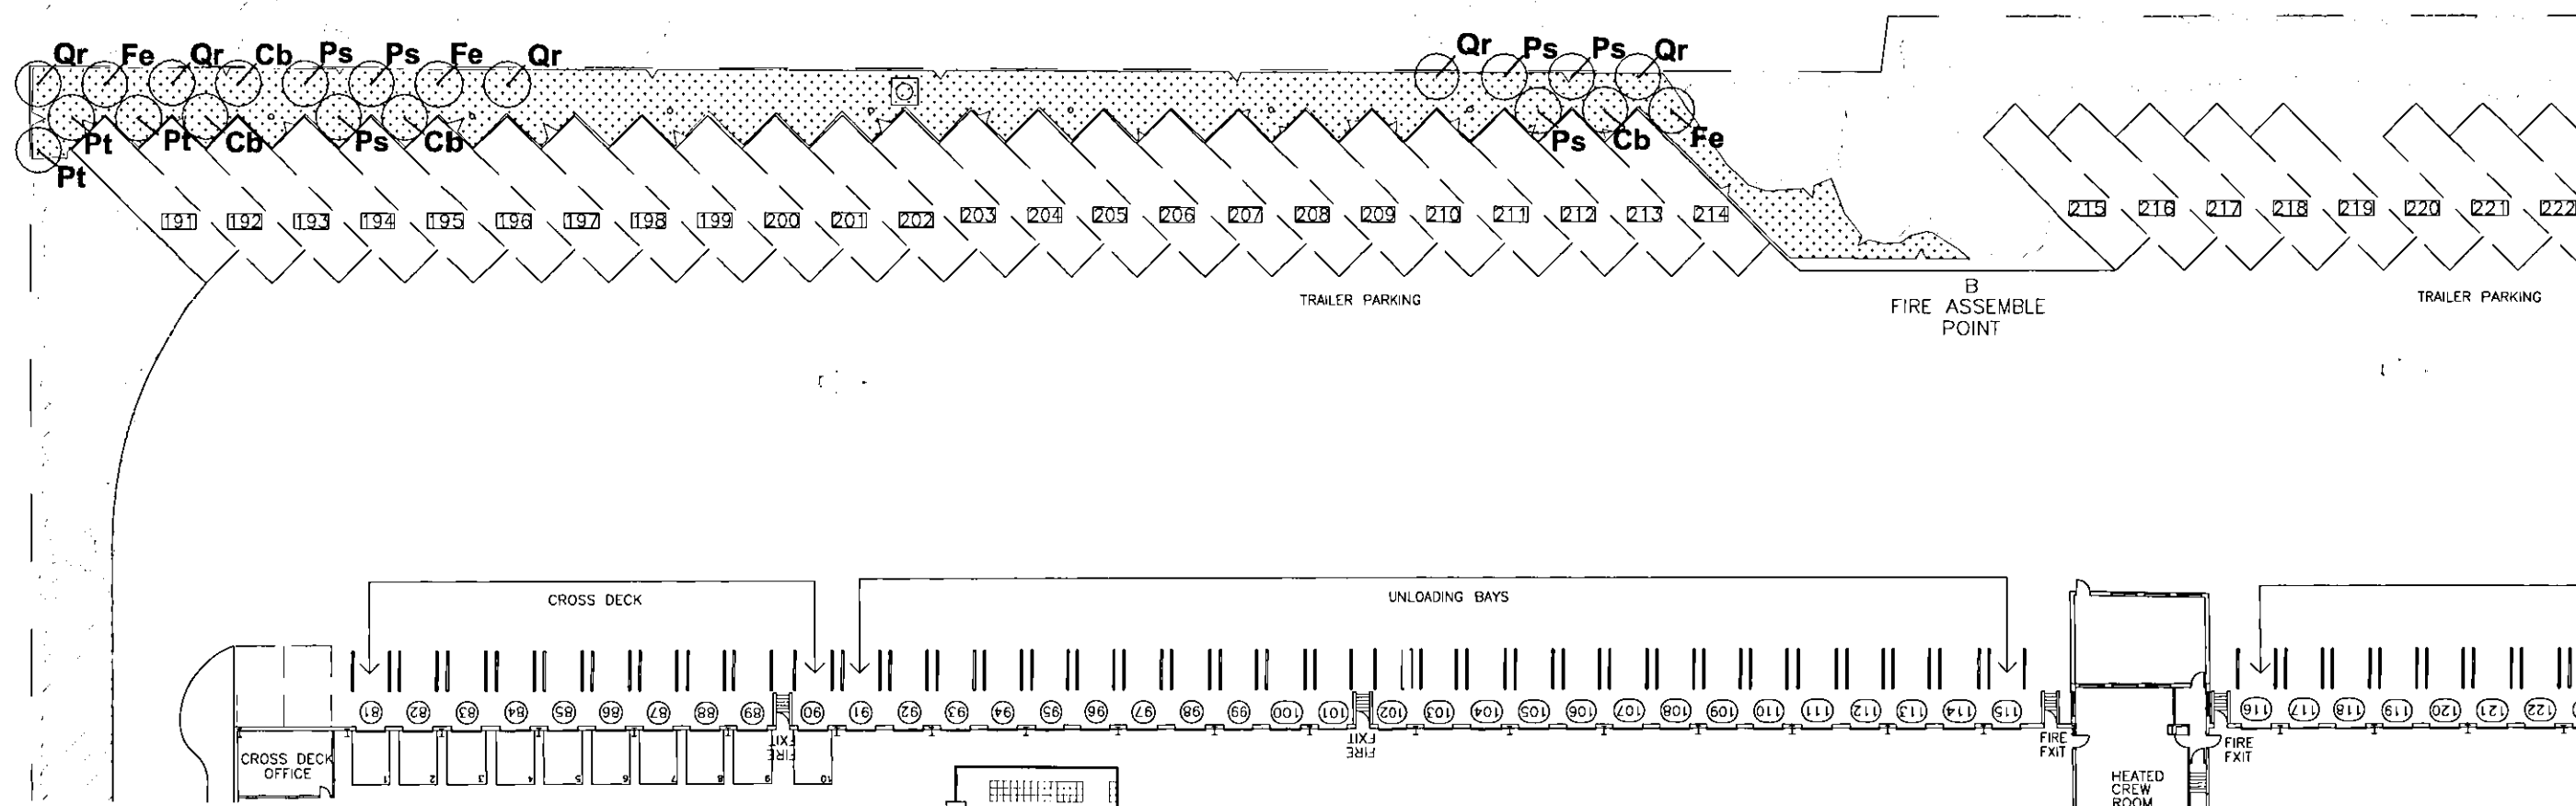

WELWYN HATFIELD
PLANNING
OFFICE COPY

30 JUN 2010

No: 2010/1359

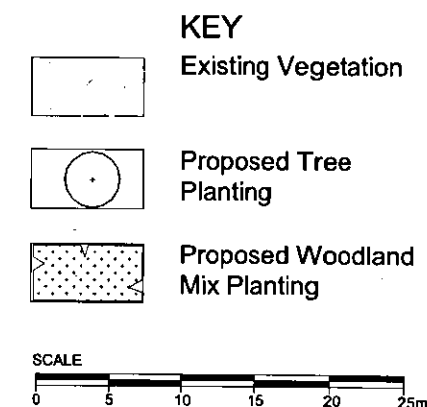

Plan - Planting Proposals - Scale 1:500

Plant Schedule

Woodland Mix

Species	Common Name	Age/Pot Size	Height (cm)	%	N°
Acer campestre	Field Maple	1+1	45 / 60	15	21
Betula pendula	Silver Birch	1+1	45 / 60	15	21
Corylus avellana	Hazel	1+1	45 / 60	10	14
Crataegus monogyna	Hawthorn	1+1	45 / 60	15	21
Fraxinus excelsior	Common Ash	1+1	45 / 60	10	14
Ilex aquifolium	Holly	3L	45 / 60	05	07
Ligustrum vulgare	Privet	3L	45 / 60	10	14
Prunus avium	Wild Cherry	1+1	45 / 60	05	07
Salix Caprea	Goat Willow	1+1	45 / 60	10	14
Quercus robur	Common Oak	1+1	45 / 60	05	07

140

Trees

Species	Common Name	Ht (m) / Girth(cm)	N°
Carpinus betulus	Hornbeam	12/14 Heavy Standard, BR	4
Fraxinus excelsior	Common Ash	12/14 Heavy Standard, BR	3
Pinus sylvestris	Scots Pine	2.5-3.0m Fthd, Container Grown	6
Populus tremula	Aspen	12/14 Heavy Standard, BR	3
Quercus robur	Common Oak	12/14 Heavy Standard, BR	5

21

Each tree to be staked and provided with a tree tie, guard and mulch mat

NOTES

- Drawing based on Dash Dot Architecture Ltd. Drawing No.(90)05 May 2010.

Rev A - 24 06 2010 - Scale Bar Shown

Reproduced with the permission of the controller of HMSO Licence No. AR 1896AS

DAVID JARVIS ASSOCIATES
planning development landscape environment

DAVID JARVIS ASSOCIATES LIMITED
1 Tennyson Street Swindon Wiltshire SN1 5DT
Tel: 01793 612173 Fax: 01793 613625
Email: mail@djavidjars.co.uk

Client

DHL

Project

DHL HATFIELD

Drawing Title

PROPOSED PLANTING DETAILS

Scale

as shown at A3

Date

JUNE 2010

Drawing No.

1984/3A

To be planted in random pattern at approximately 2.0m centres in groups of 3-5 of the same species. All plants to be provided with a mulch mat and spiral guard supported by a cane.