


dash dot
architecture

CONTRACTORS WILL BE HELD RESPONSIBLE FOR TAKING AND CHECKING
ALL CRITICAL DIMENSIONS ON SITE
COPYRIGHT DASH DOT ARCHITECTURE - ALL RIGHTS RESERVED

rev	date	amendment	dwn	chkd

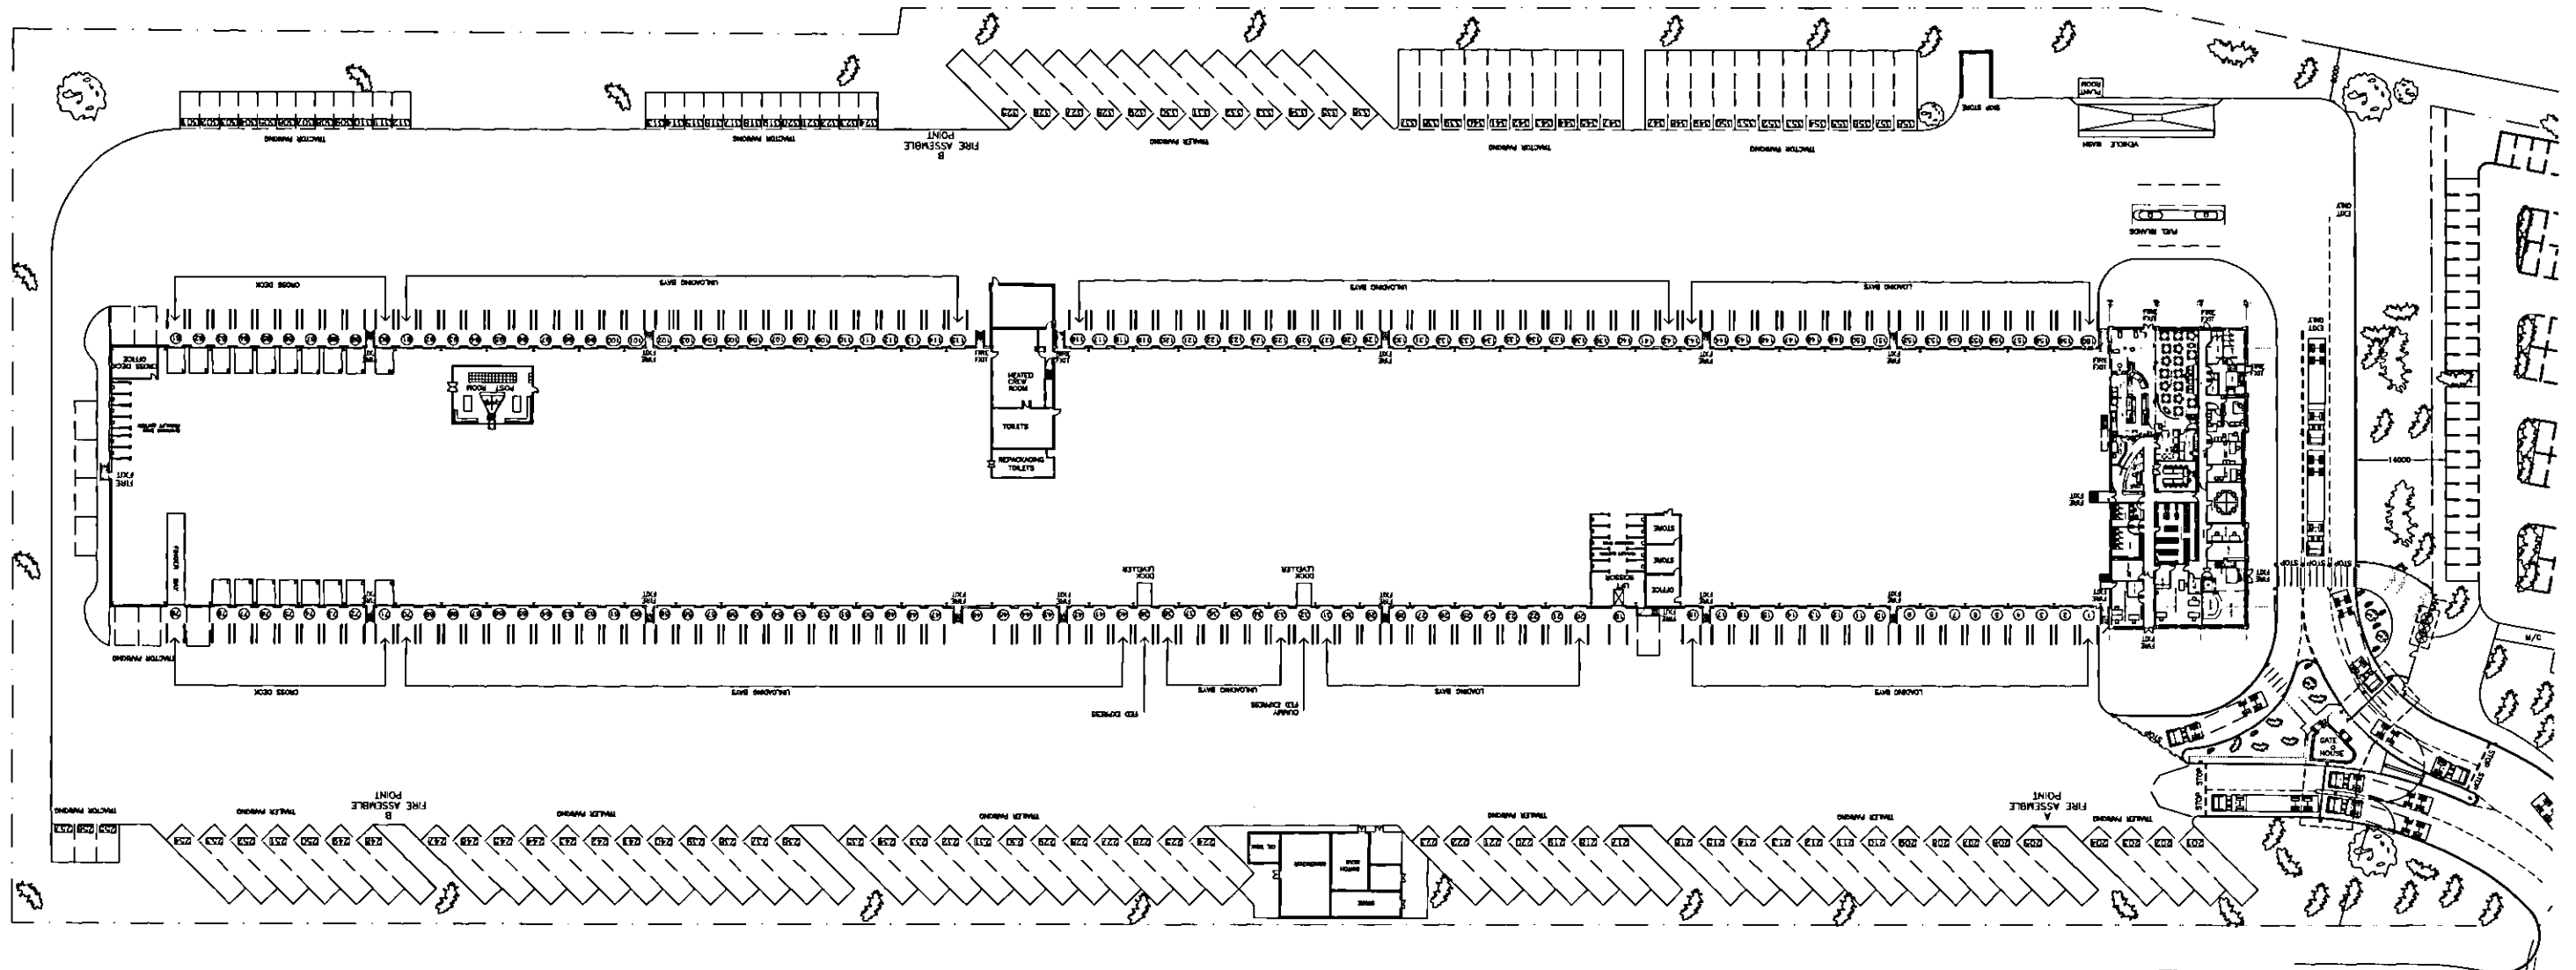


WELWYN HATFIELD
PLANNING
OFFICE COPY

30 JUN 2010

No. 2010/1359

Dash Dot Architecture Ltd The Loft, 31 Townsend Road, London, N15 4NT t: 07966 301 381 e: m_j_young2000@yahoo.co.uk

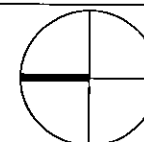

PROJECT	CLIENT	DATE	DRAWN
DHL Hatfield	DHL	May 10	MY
DRAWING	SCALE	DRAWING NO	REV
Existing Yard Layout	1:1000@A3	(90)05	