


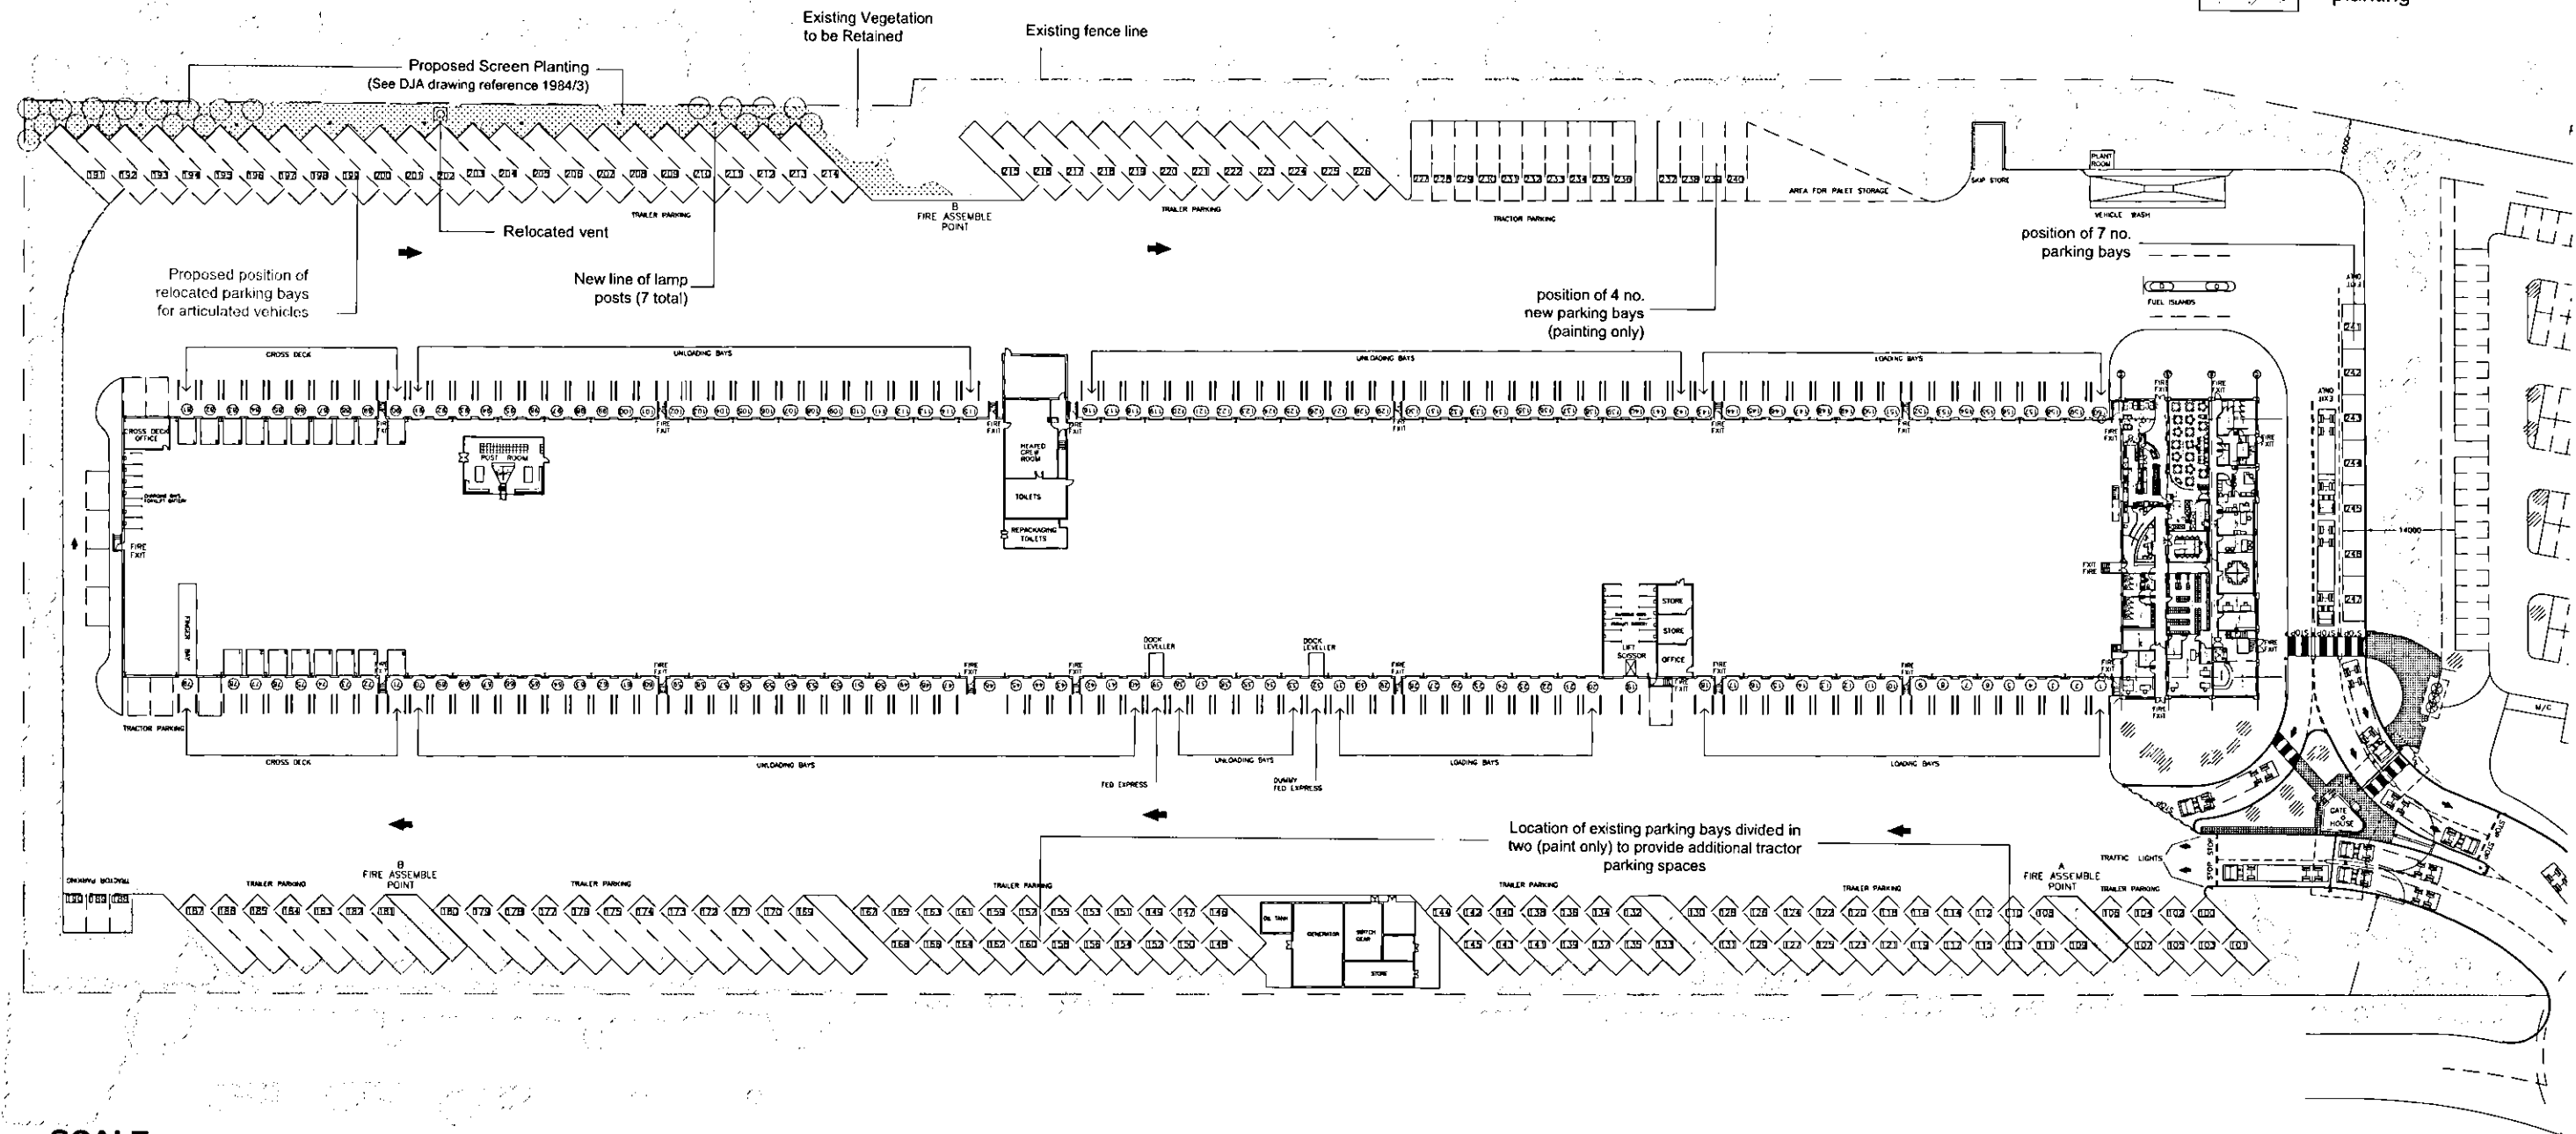

Rev A - 24 06 2010 - Scale Bar Shown

DAVID JARVIS ASSOCIATES LIMITED
1 Tennyson Street Swindon Wiltshire SN1 5DT
Tel: 01793 612173 Fax: 01793 613625
Email: mail@davidjarvis.biz

Project

Drawing Title

PROPOSED YARD LAYOUT

Scale 1:1,000 at A3	Date JUNE 2010
-------------------------------	--------------------------

Drawing No. **1984/2A**

30 JUN 2010
2010/1359

No:

■ Drawing based on Dash Dot Architecture Ltd.
Drawing No.(90)05 May 2010.