

KEY

Existing Vegetation

Proposed Tree Planting

Proposed Woodland Mix Planting

SCALE

0


5

10

15

20

25m

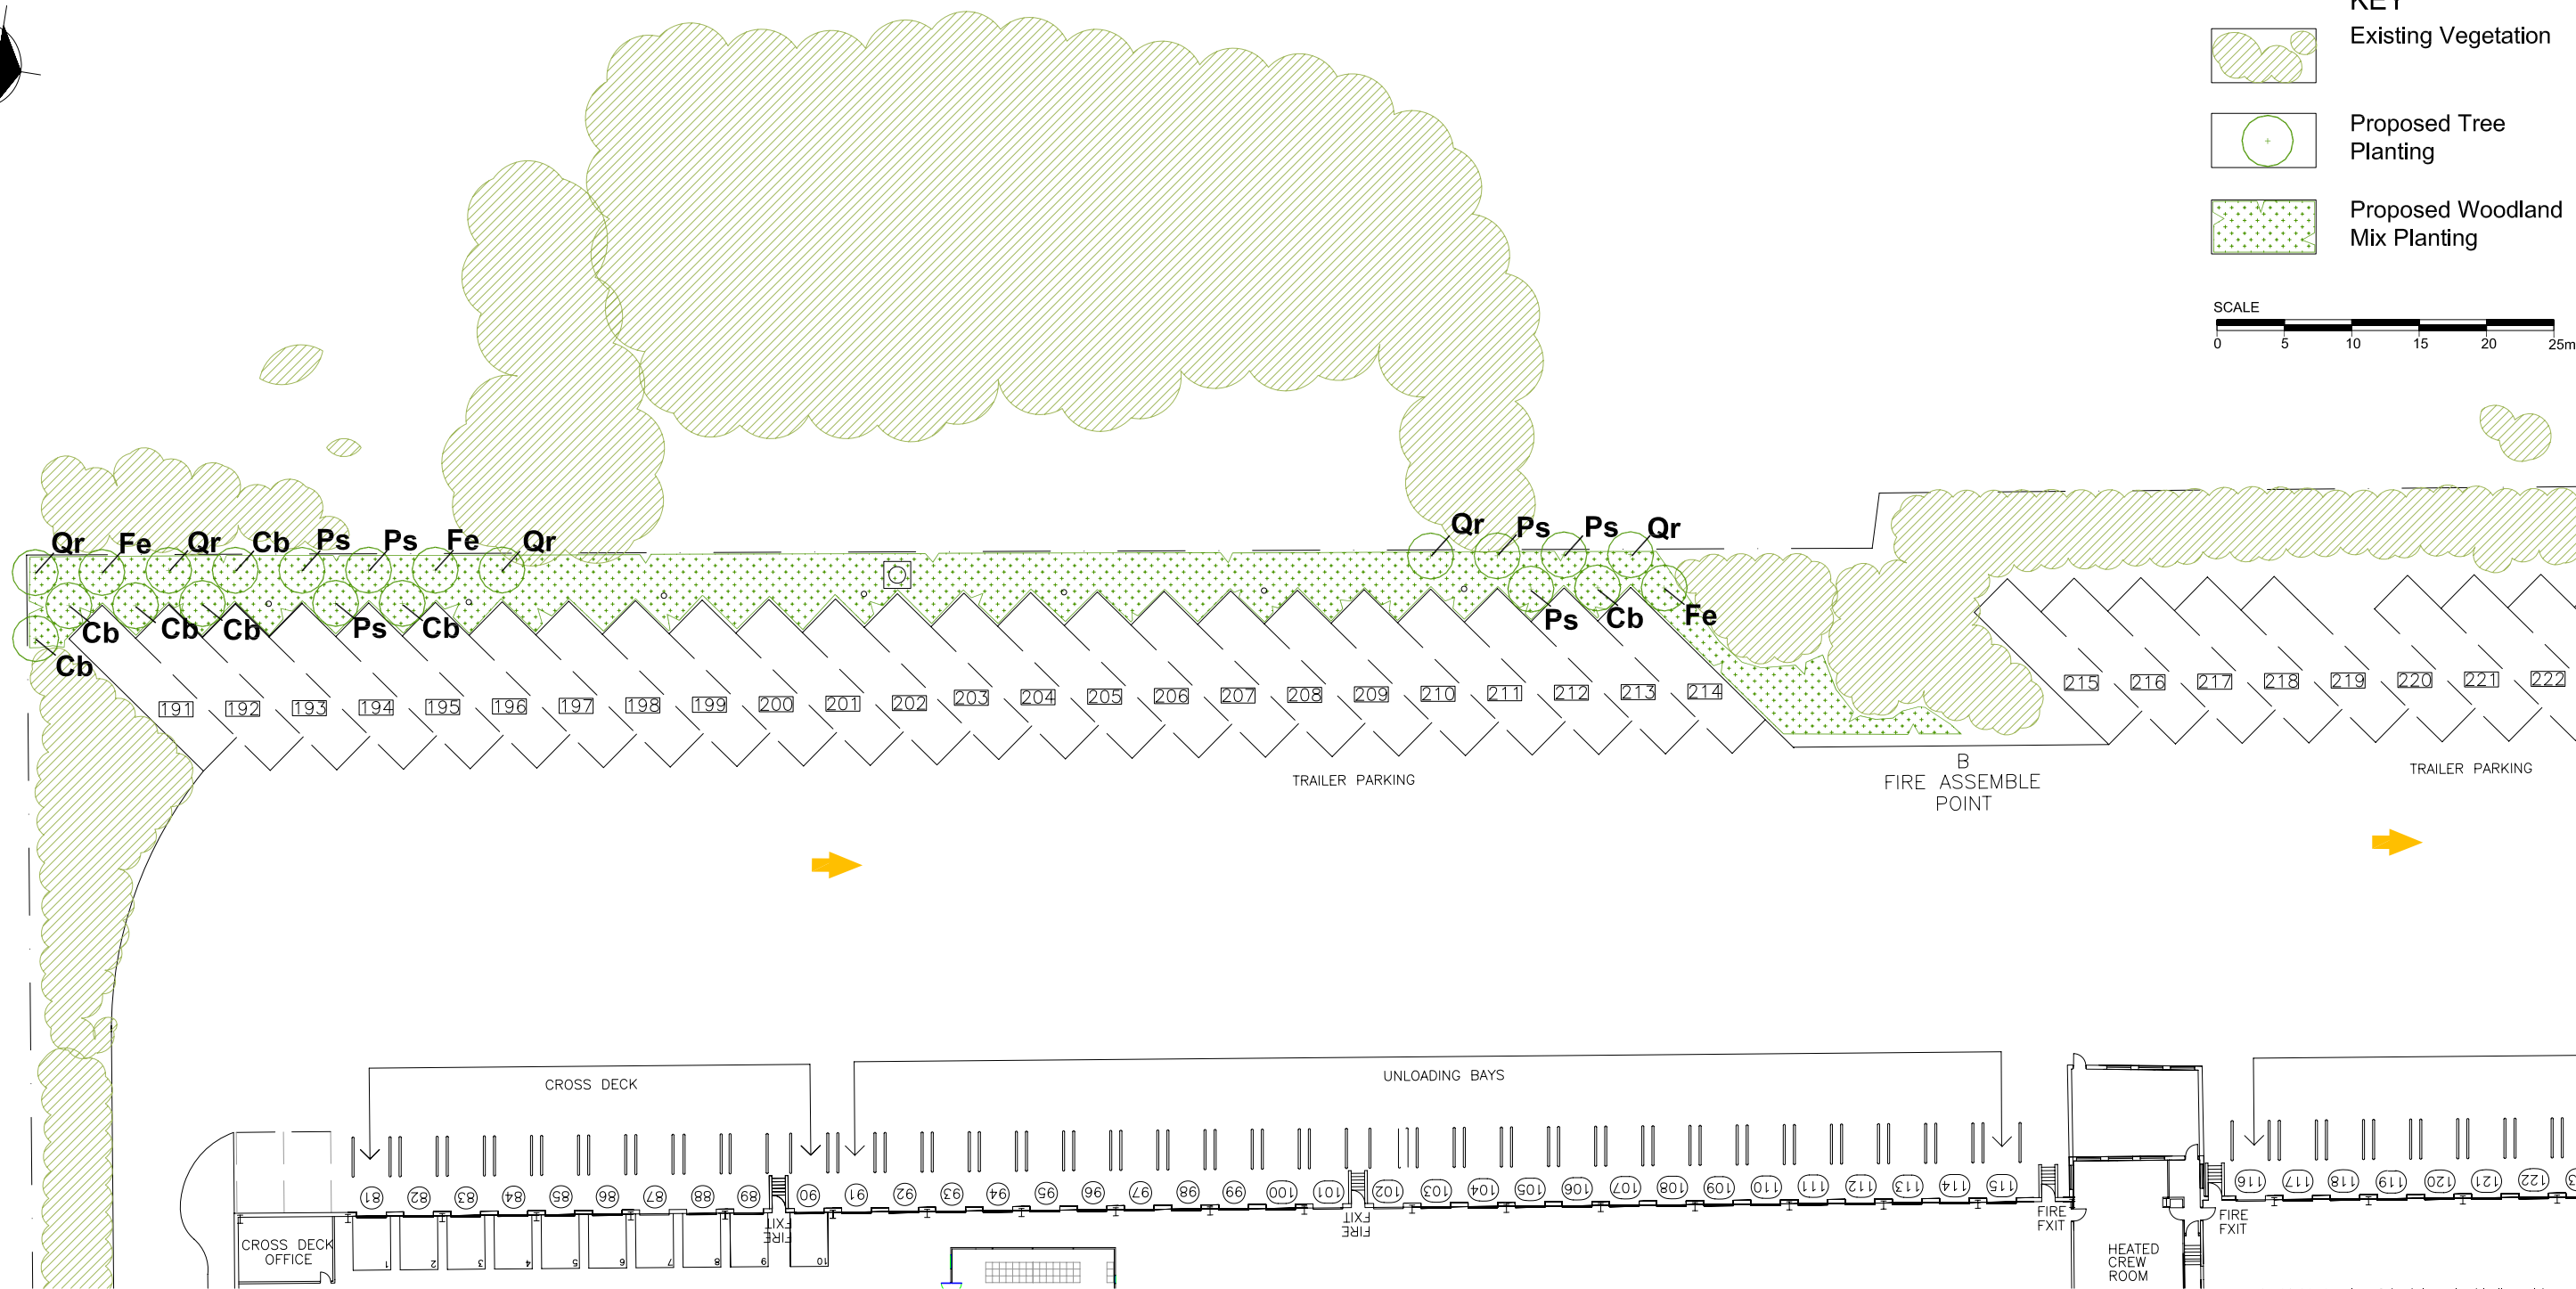

Plan - Planting Proposals - Scale 1:500

Plant Schedule

Woodland Mix

Species	Common Name	Age/Pot Size	Height (cm)	%	N°
Acer campestre	Field Maple	1+1	45 / 60	20	28
Betula pendula	Silver Birch	1+1	45 / 60	15	21
Corylus avellana	Hazel	1+1	45 / 60	10	14
Crataegus monogyna	Hawthorn	1+1	45 / 60	30	42
Fraxinus excelsior	Common Ash	1+1	45 / 60	10	14
Ilex aquifolium	Holly	3L	45 / 60	05	07
Prunus avium	Wild Cherry	1+1	45 / 60	05	07
Quercus robur	Common Oak	1+1	45 / 60	05	07
					140

Trees

Species	Common Name	Ht (m) / Girth(cm)	N°
Carpinus betulus	Cb	12/14 Heavy Standard, BR	4
Fraxinus excelsior	Fe	12/14 Heavy Standard, BR	3
Pinus sylvestris	Ps	2.5-3.0m Fthd, Container Grown	6
Quercus robur	Qr	12/14 Heavy Standard, BR	3

Each tree to be staked and provided with a tree tie, guard and mulch mat

To be planted in random pattern at approximately 2.0m centres in groups of 3-5 of the same species . All plants to be provided with a mulch mat and spiral guard supported by a cane.

NOTES

Drawing based on Dash Dot Architecture Ltd.  
Drawing No.(90)05 May 2010.

Rev B - 24 09 2010 - Plant Schedule revised in line with WHC requirement  
Rev A - 24 06 2010 - Scale Bar Shown

Reproduced with the permission of the controller of HMSO.Licence No: AR 189685

DAVID JARVIS ASSOCIATES

planning development landscape environment

DAVID JARVIS ASSOCIATES LIMITED  
1 Tennyson Street Swindon Wiltshire SN1 5DT  
Tel: 01793 612173 Fax: 01793 613625  
Email: mail@davidjarvis.biz

Client

DHL

Project

DHL HATFIELD

Drawing Title

PROPOSED PLANTING DETAILS

Scale

as shown at A3

Date

JUNE 2010

Drawing No.

1984/3B