



Figured dimensions only are to be taken from this drawing. All dimensions are to be checked on site before any work is put in hand. If in doubt, ask.


Notes

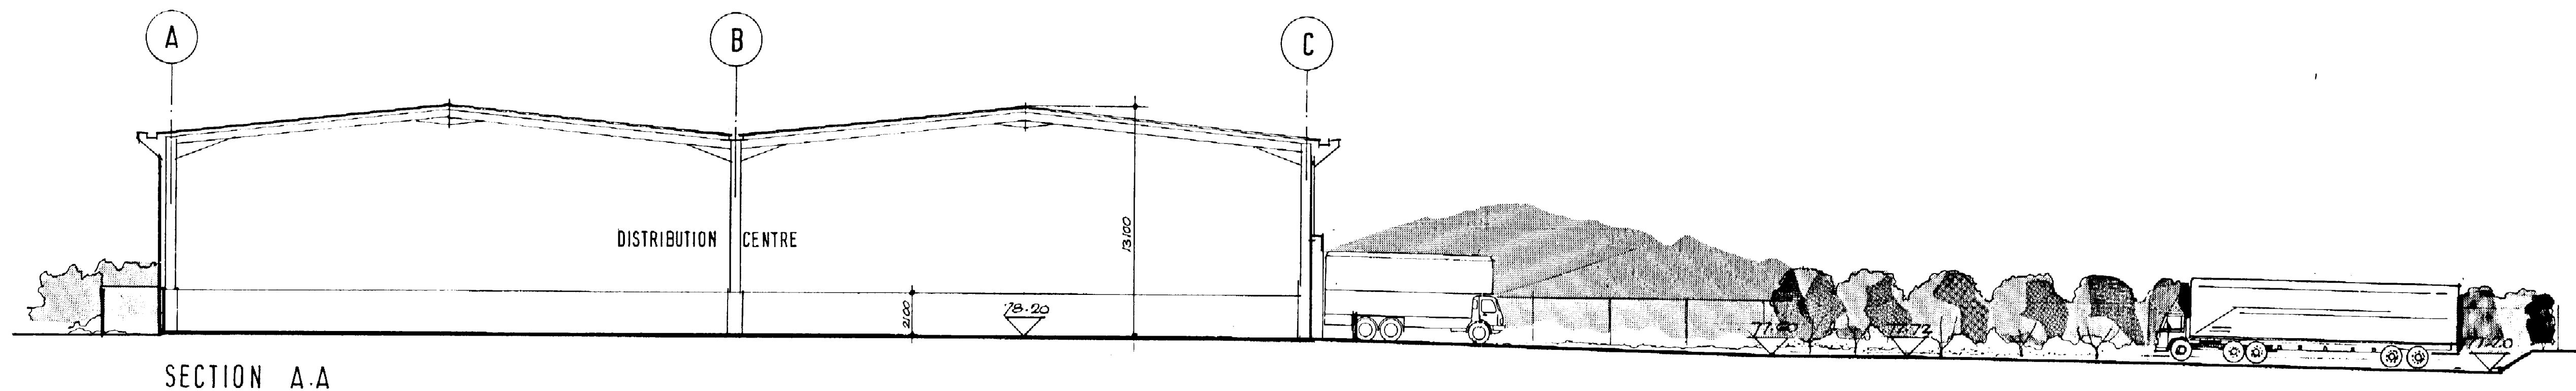

SECTION A-A

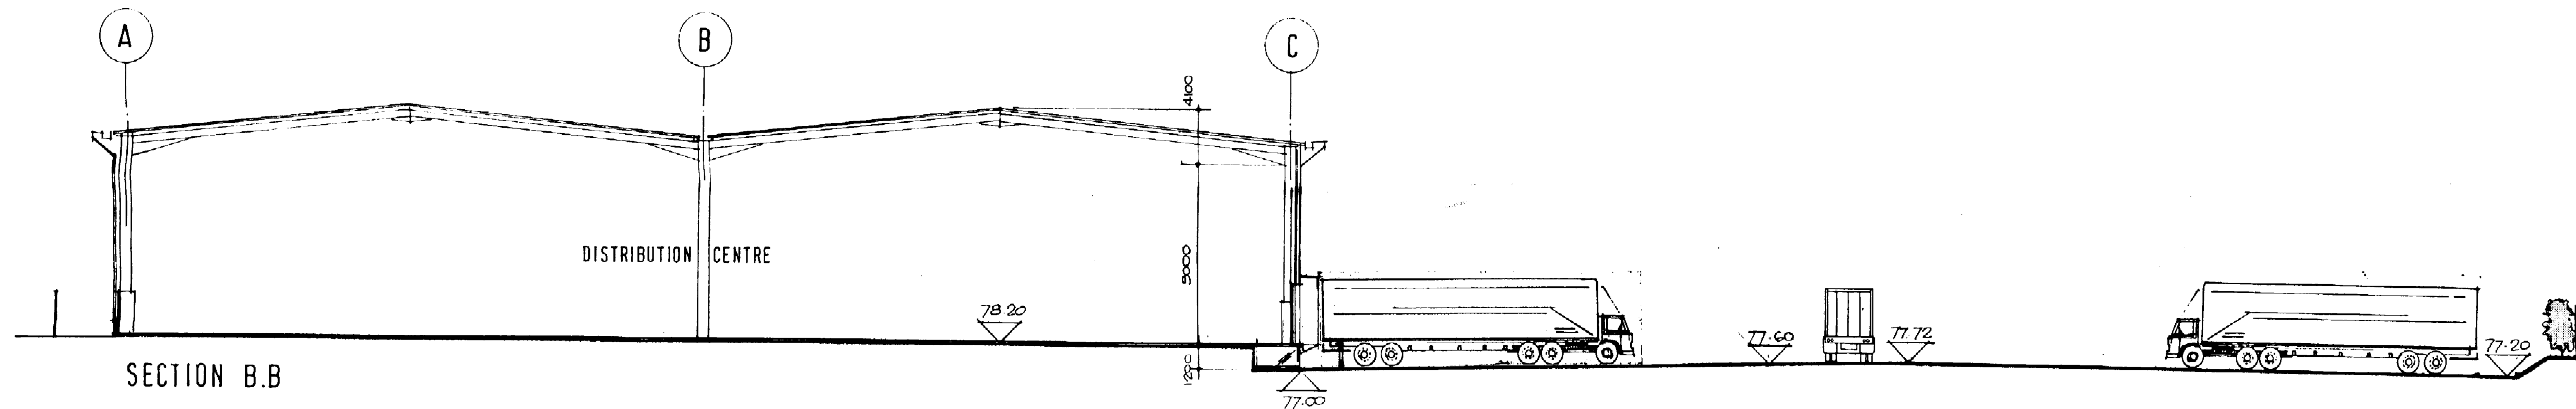

SECTION B-B

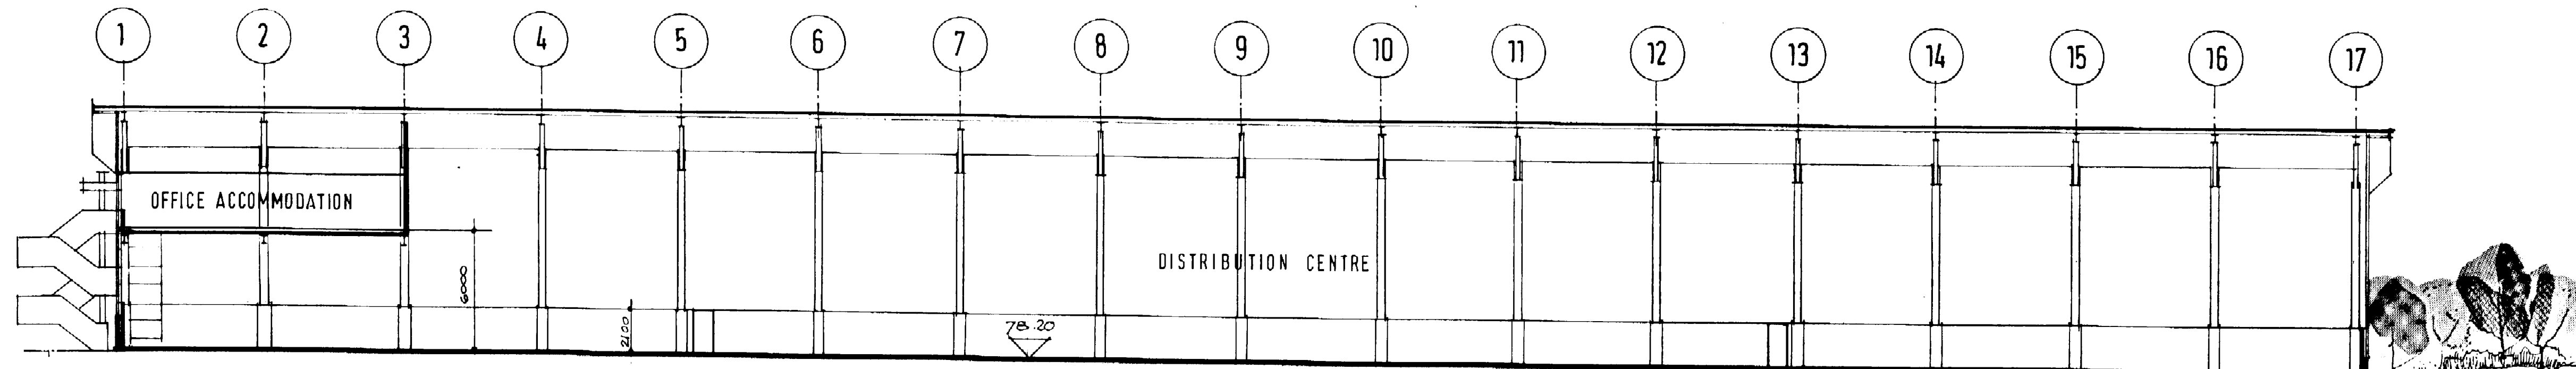

SECTION C-C

SBT Architects

**SCOTT
BROWNRIGG
& TURNER**

Architects and planning consultants
Bradstone Brook Shalford Guildford
Surrey GU4 8HT England
telephone 0483 68686
telex 859600 SBTUK G fax 0483 575830
Glasgow Guildford Leicester London Manchester

Client's name
ARLINGTON PROPERTY DEVELOPMENTS LTD

Job title
**MANOR ROAD, HATFIELD
PLOT 9500**

Drawing title
**ROYAL MAIL
SECTIONS AA BB CC**

Scale
1:200

metres

Drawn 24 MAR 1999 56/210/02	Checked [Signature]	Date 20.2.99
Job No 10011	Drawing No 105	Rev
Status		