


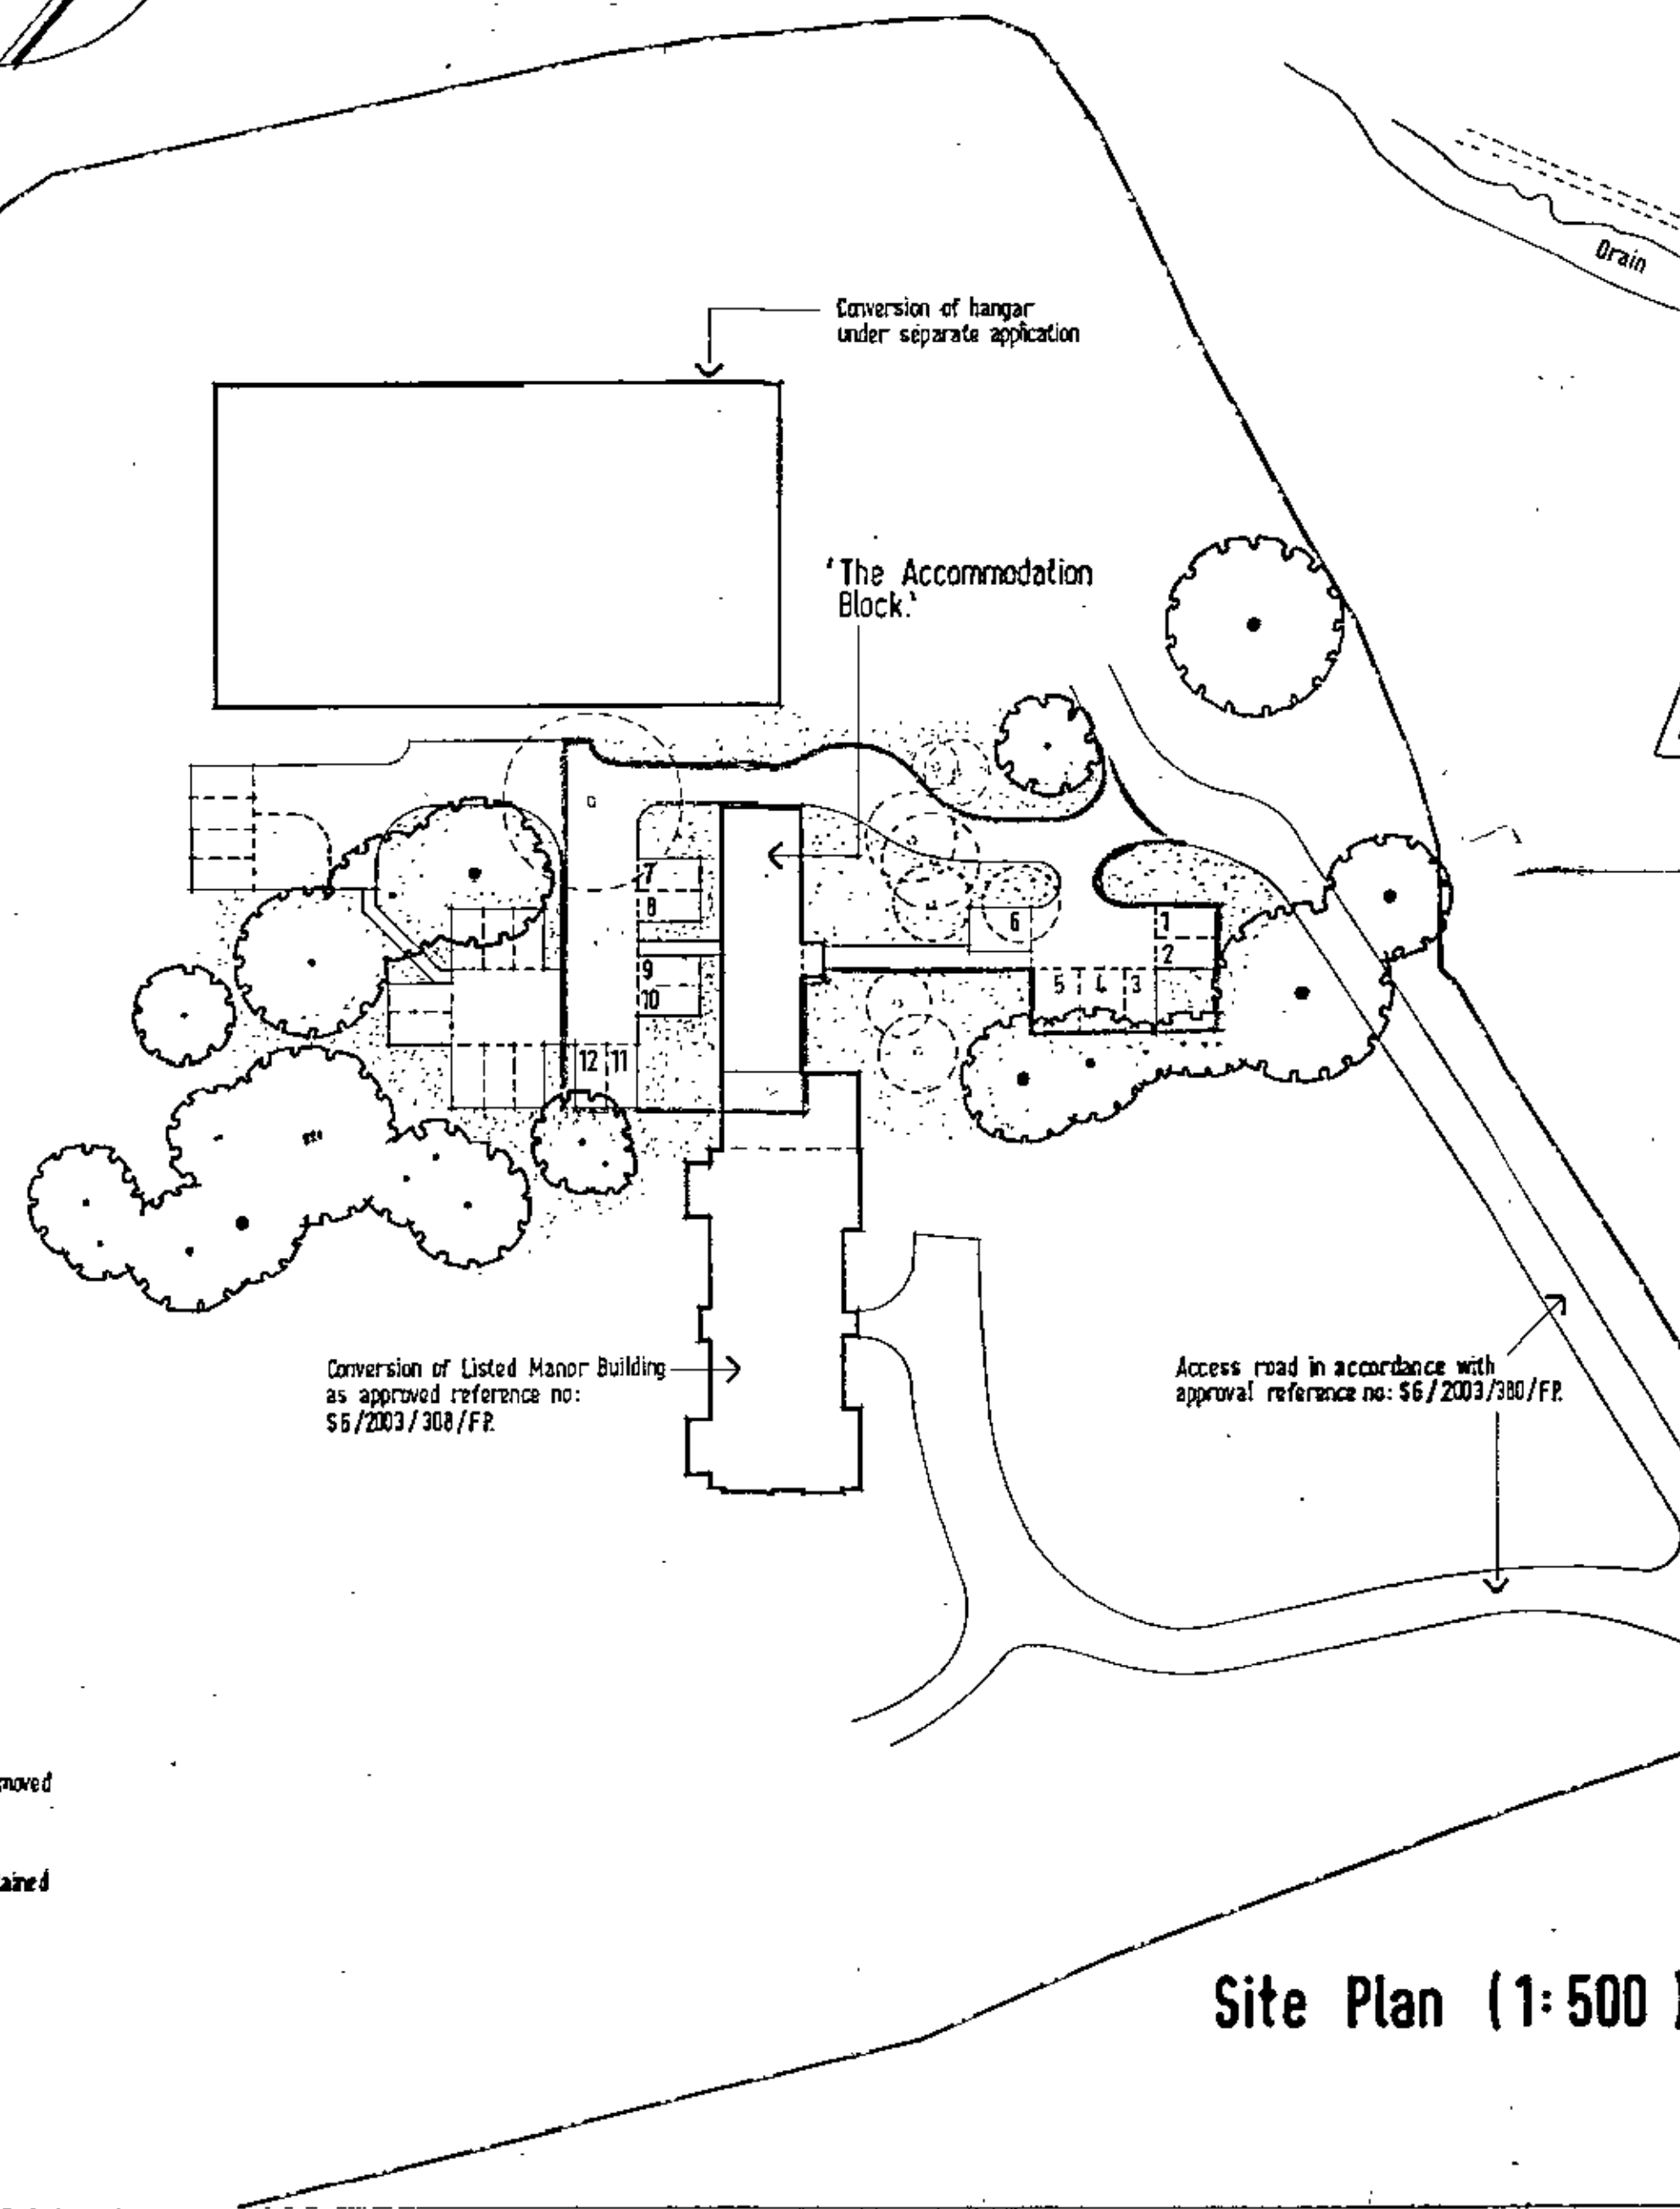

Location Plan (1:1250)

WELWYN DISTRICT COUNCIL
TOWN & COUNTRY PLANNING DEPT
PLANNING NO: S6 3

DATED: 3 Sept 2004

PLANNING DEPARTMENT
- 7 JUN 2004
NO: S6 3

The Site

Accommodation Block

The Manor House

The Rangar

Pond

Drain

Green Lane

Coopers

Ashwick Manor Lodge

Location Plan (1:1250)

 — Existing tree removed
 — Existing tree retained
 — Grass

24903/101