
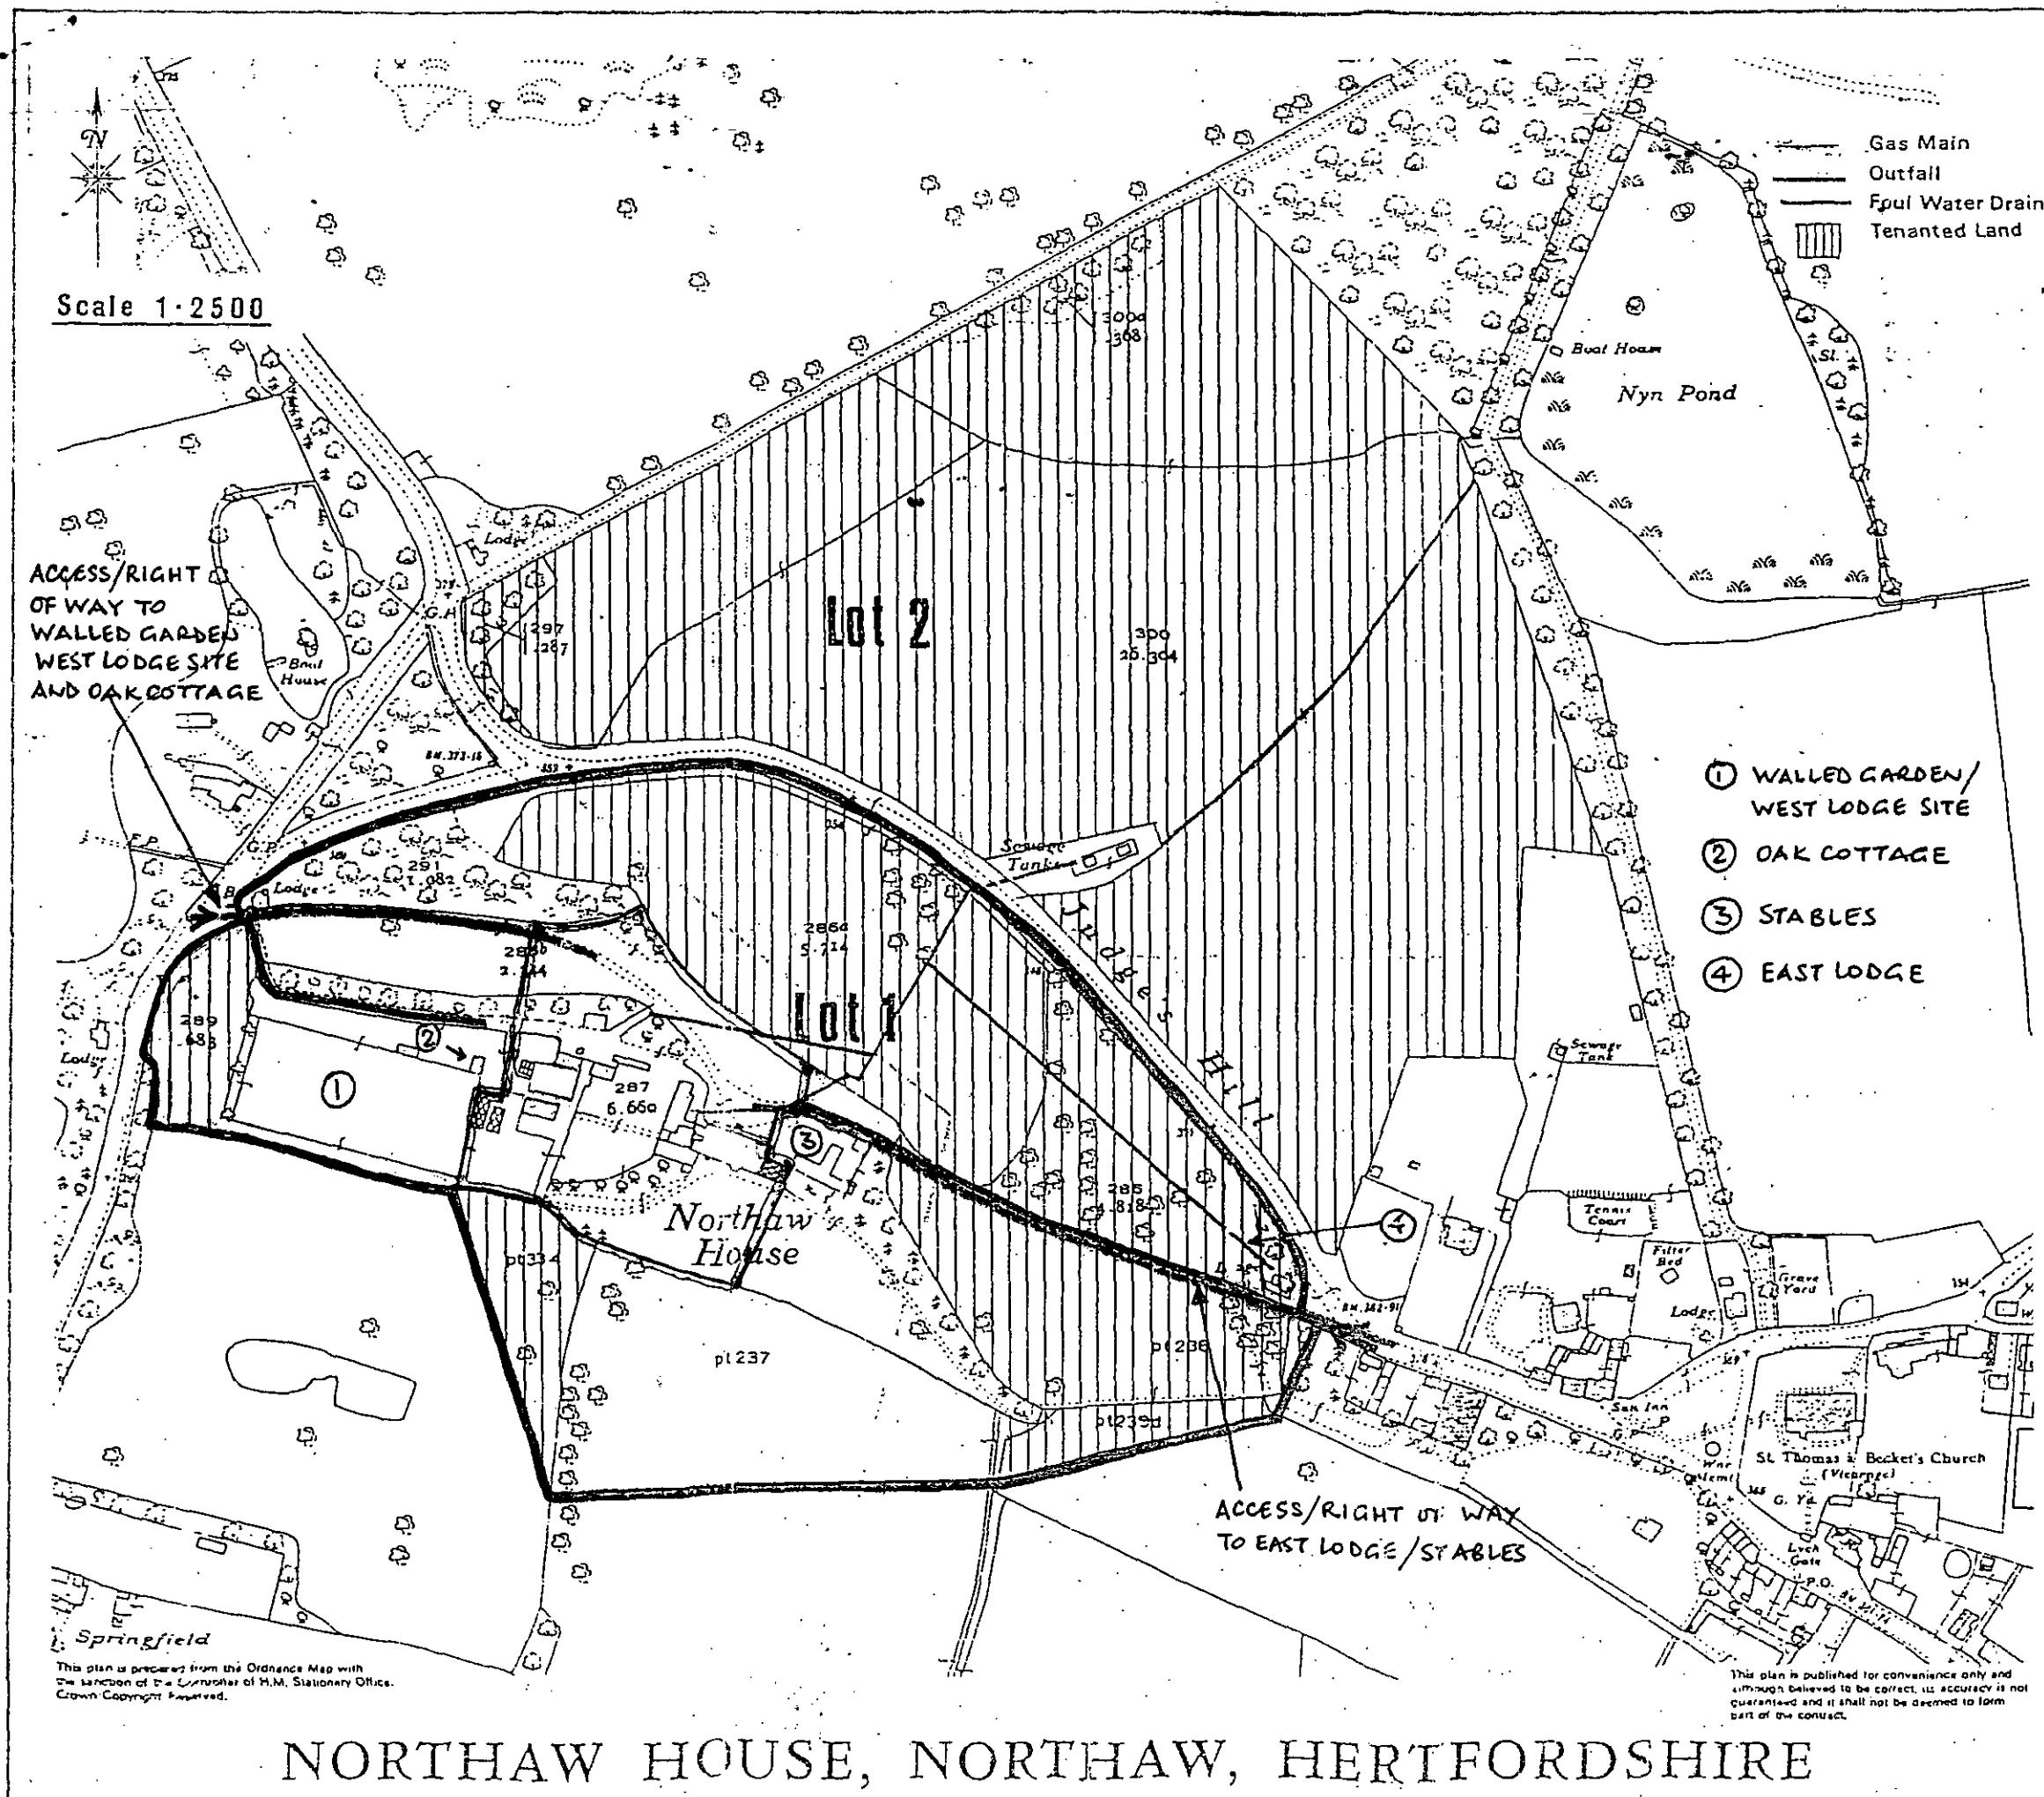


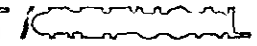

WELDON ROAD FIELD COLLEGE
TOWN & COUNTRY PLANNING ACT 1990
PLAN REFERRED TO IN
CONSENT / 
DATED: - 7 MAY 2002

PLANNING
DEPARTMENT
OFFICE COPY
13 MAR 2002
NO: S6 02/415 FP

469 (AL) PL.01

Architects Co-Partnership **ACP**
Northaw House, Coopers Lane, Northaw, Hertfordshire, EN6 4PS
Telephone 01707 651141 Facsimile 01707 652600