


LAKESIDE SCHOOL, WELWYN GARDEN CITY
 EXISTING SITE PLAN
 2702_PL02 1:250 @ A3

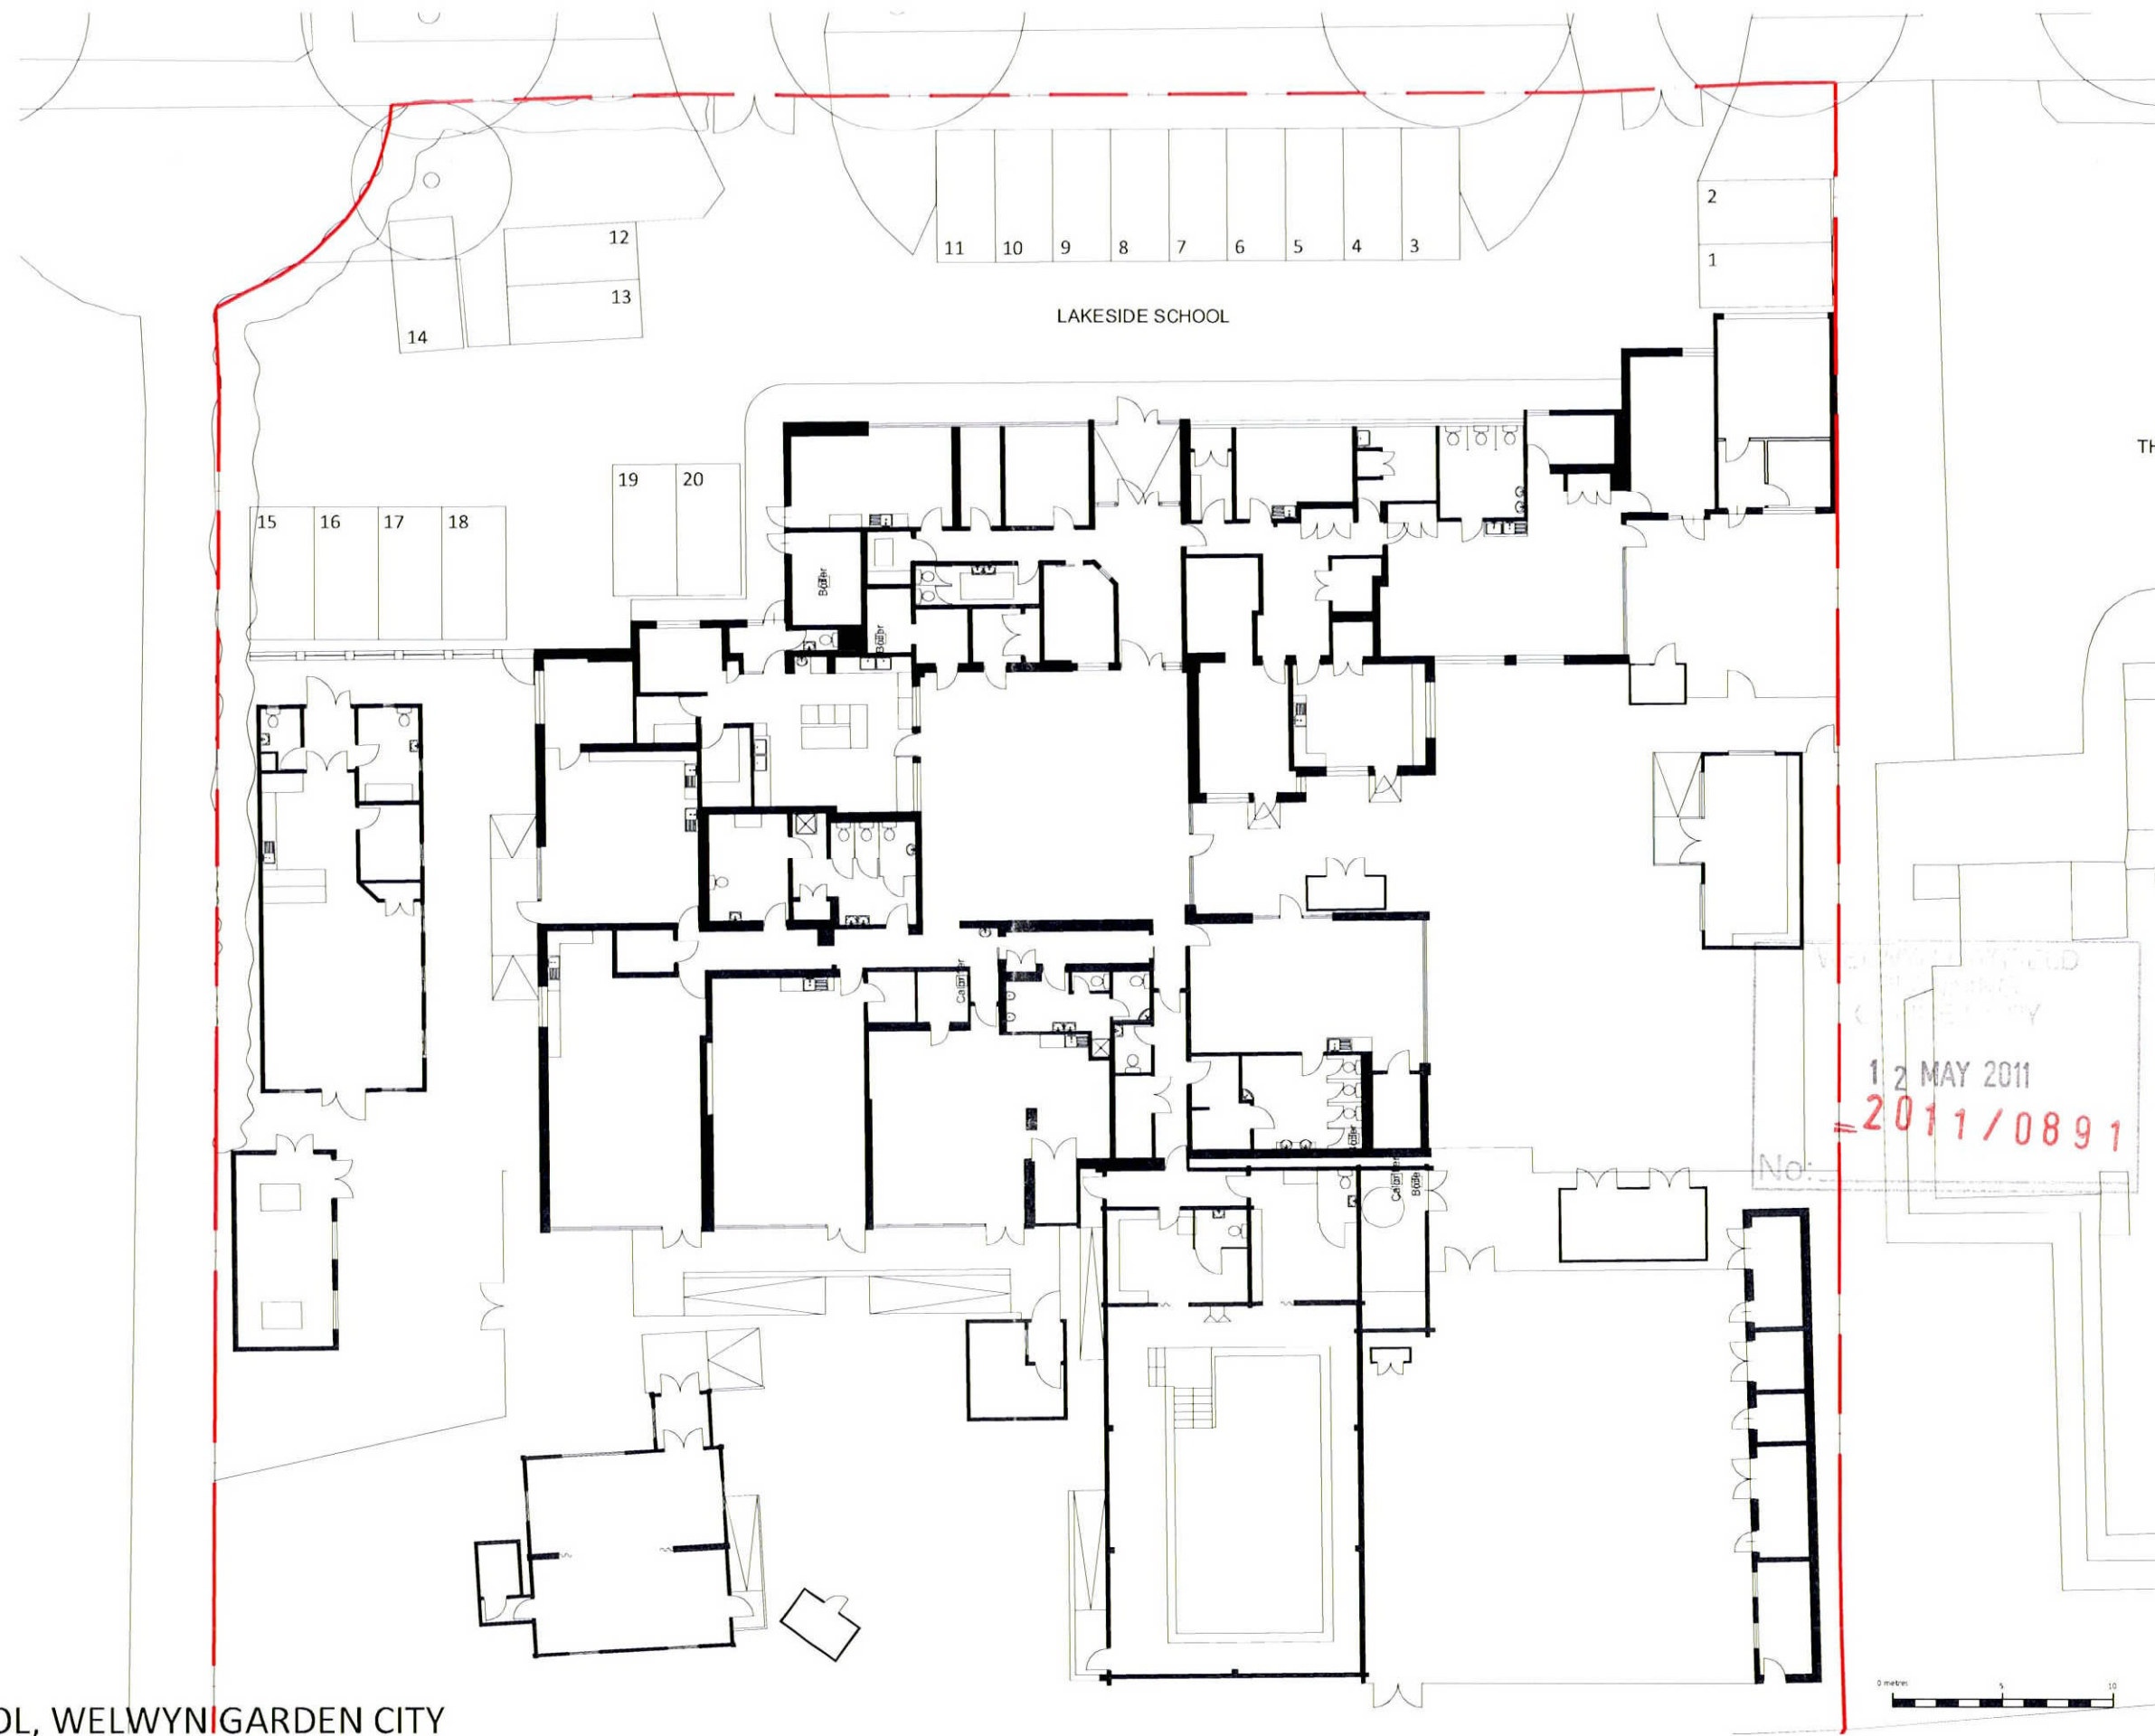

DATE REVISIONS INITIAL



DOVETAIL ARCHITECTS
 DOVETAIL HOUSE, 60 STATION ROAD, UPMINSTER, ESSEX RM14 2TJ TEL (01708) 225547 FAX (01708) 221838