



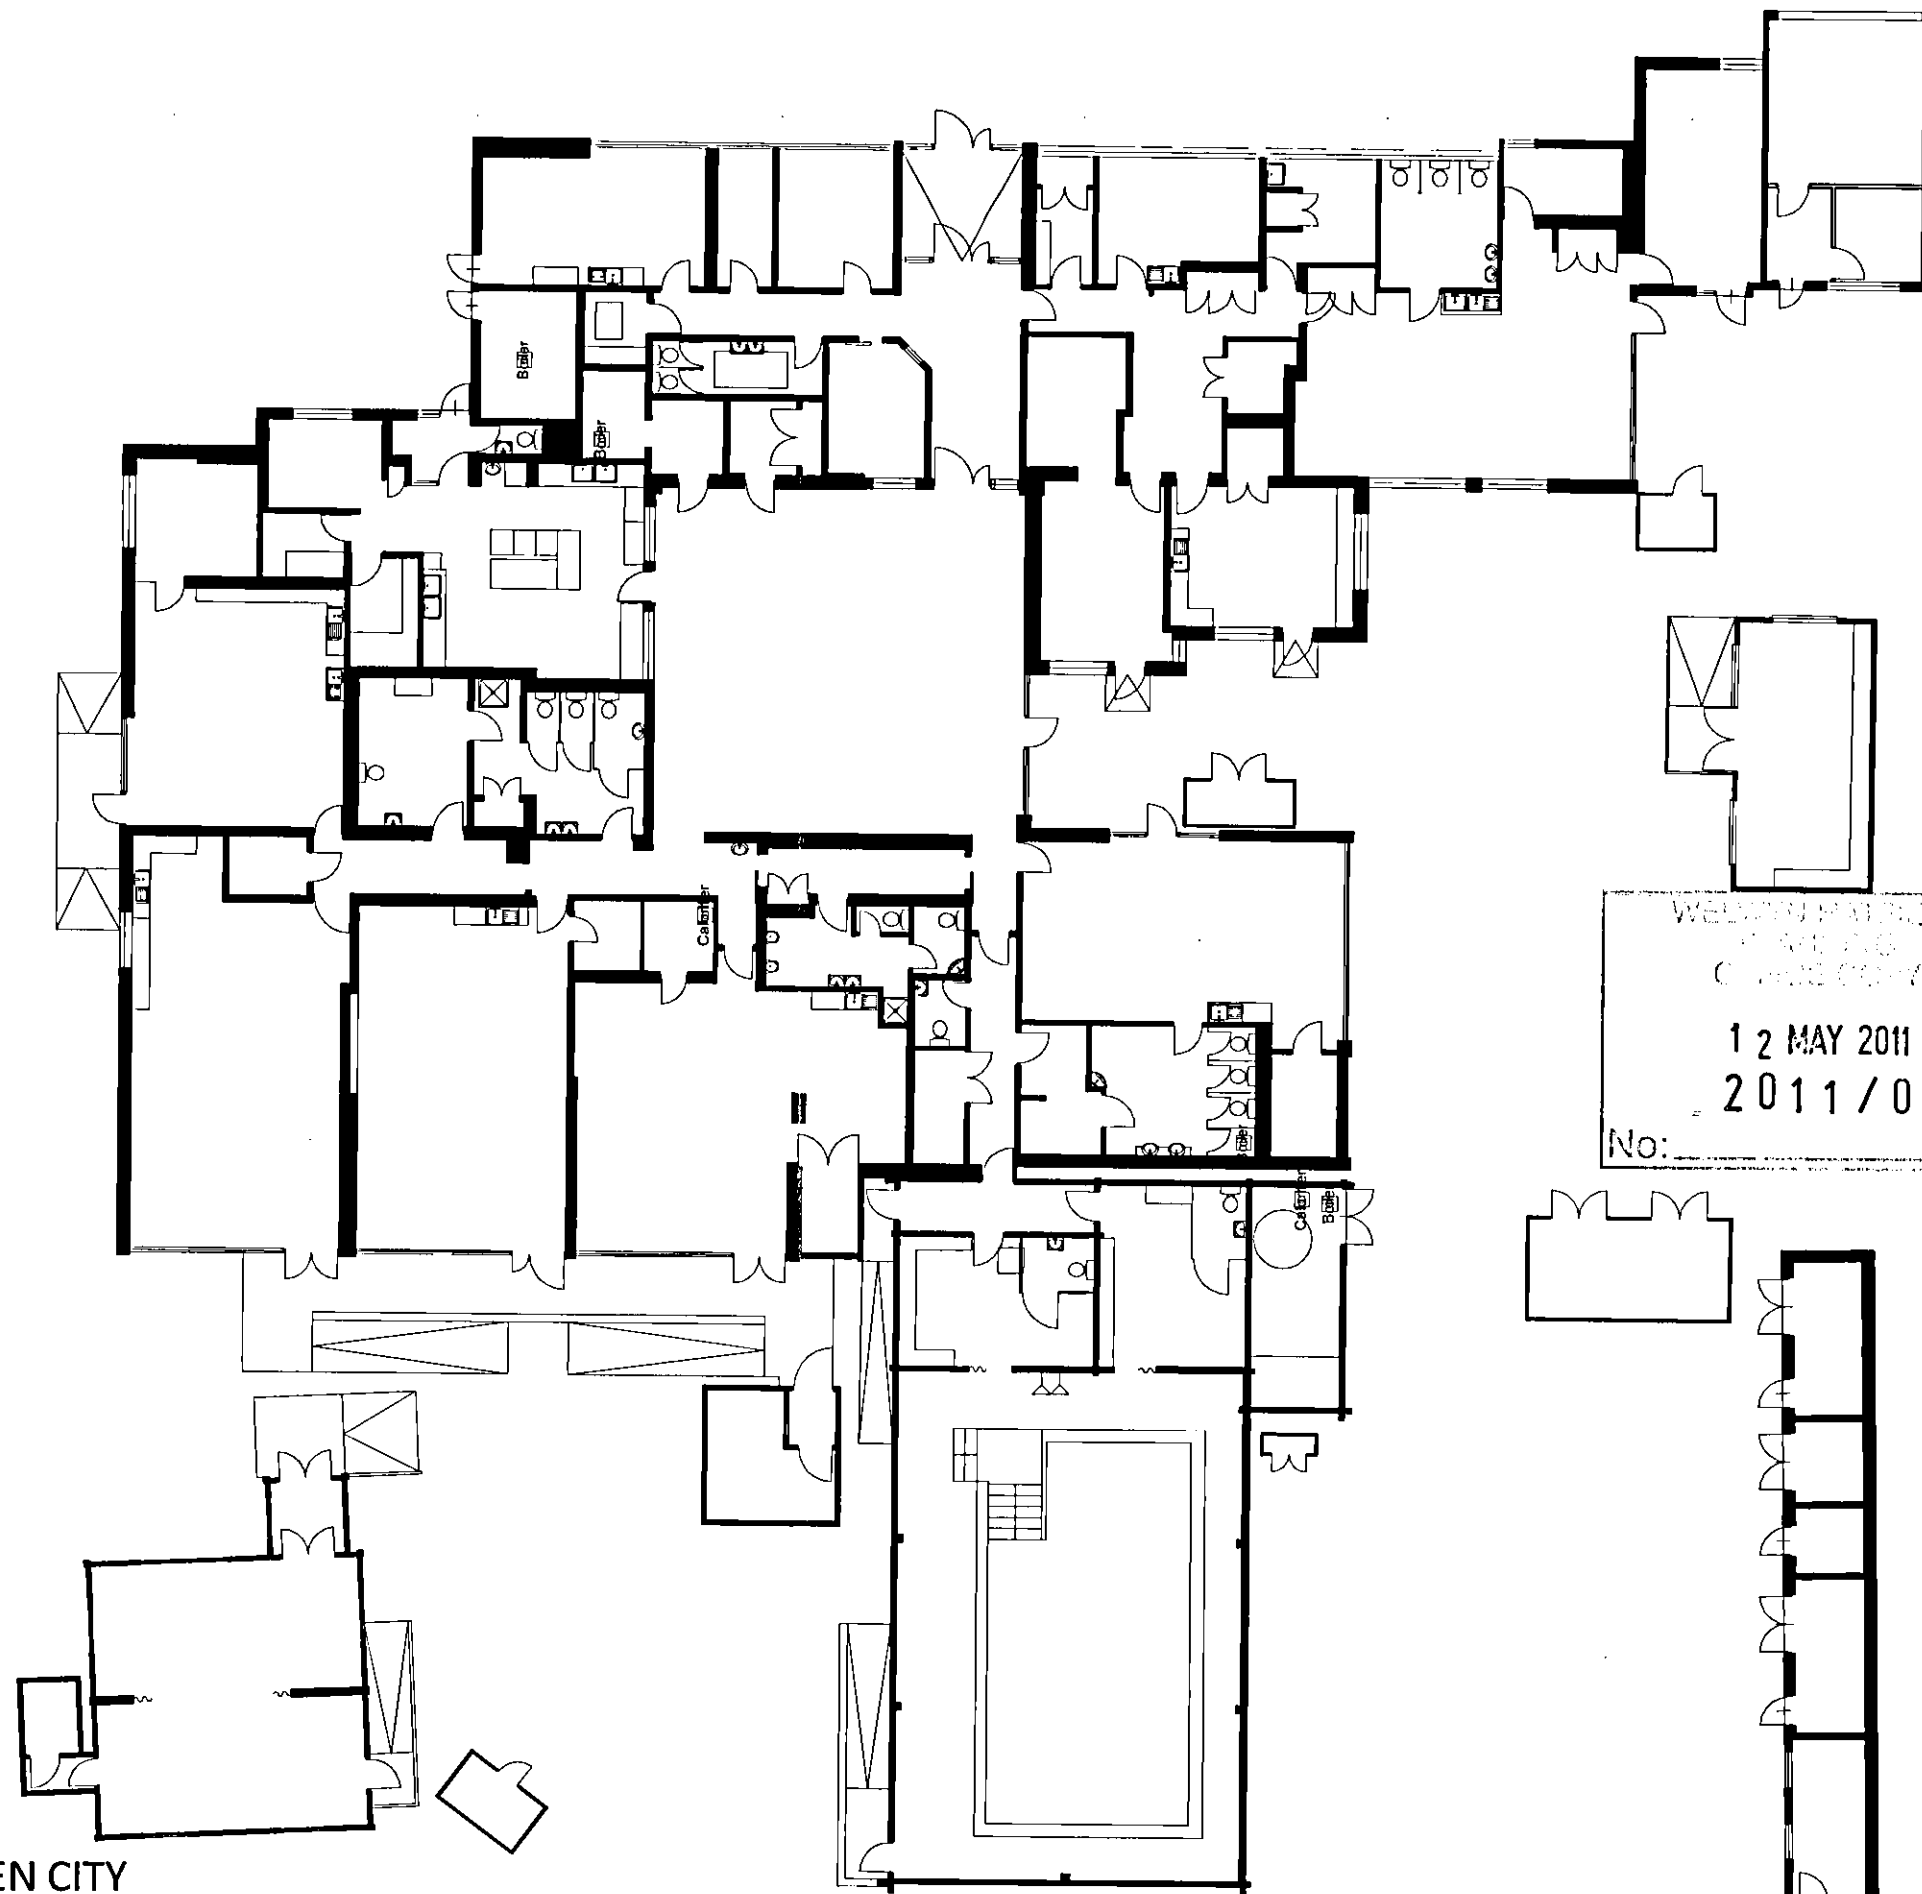

WELWYN FIELD
 12 MAY 2011
 2011/0891
 No:

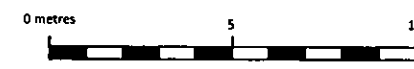

DATE REVISIONS INITIAL

LAKESIDE SCHOOL, WELWYN GARDEN CITY
 EXISTING FLOOR PLAN
 2702_PL03 1:200 @ A3



DOVETAIL ARCHITECTS
 DOVETAIL HOUSE, 60 STATION ROAD, UPMINSTER, ESSEX RM14 2TJ TEL (01708) 225547 FAX (01708) 221838