

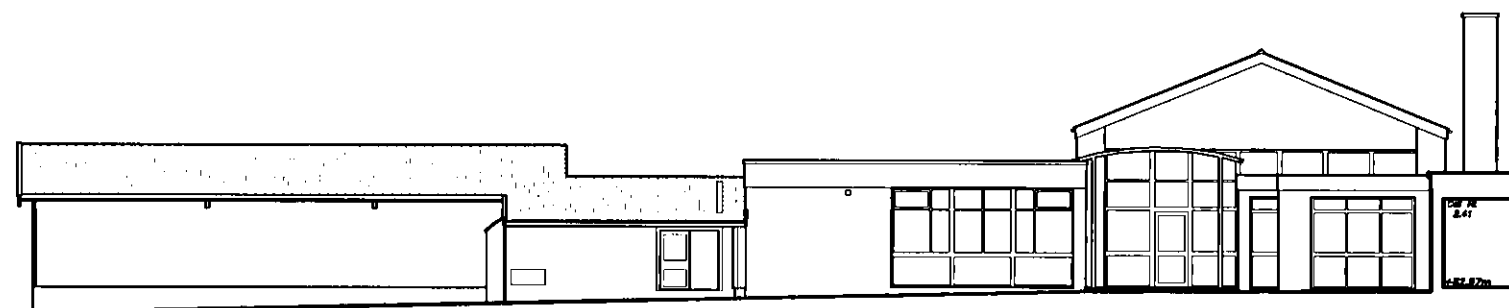



NORTH EAST ELEVATION

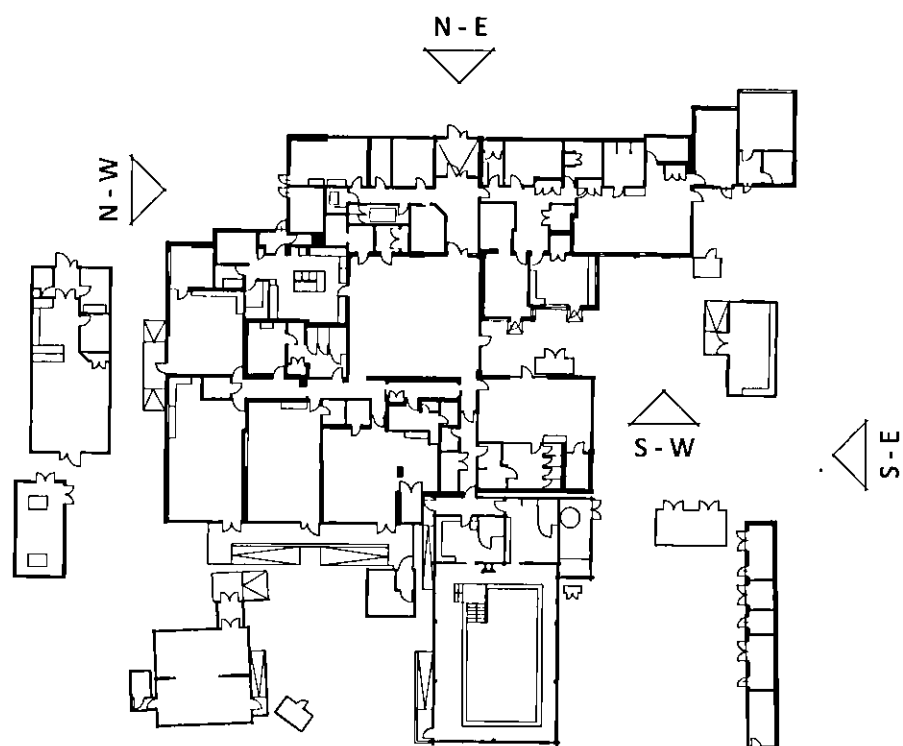


SOUTH EAST ELEVATION

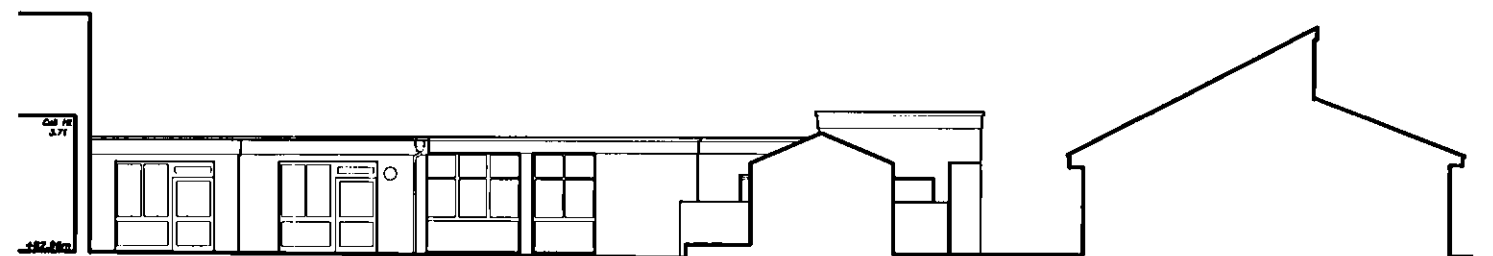

SOUTH WEST ELEVATION

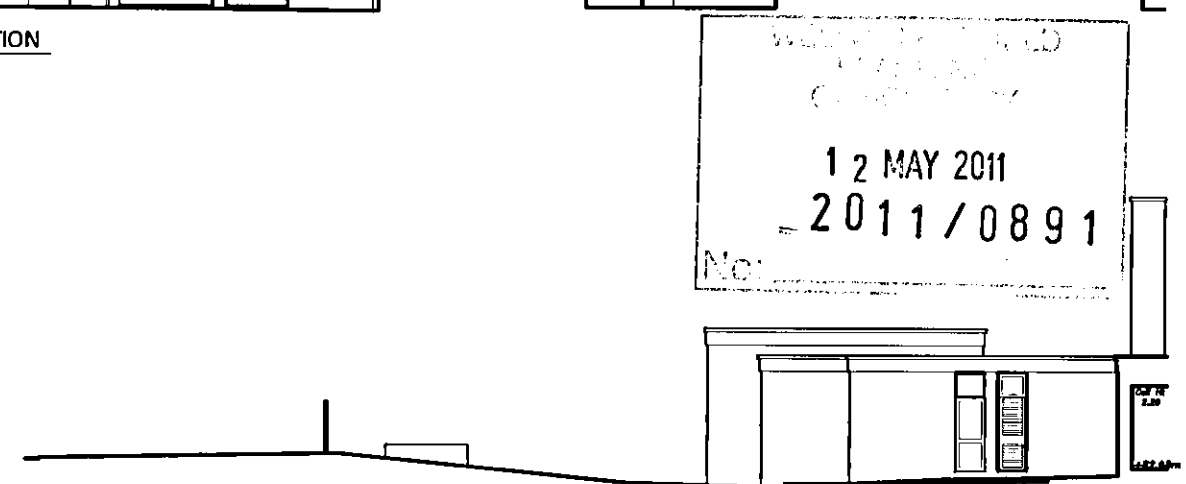

NORTH WEST ELEVATION

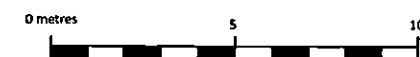

LAKESIDE SCHOOL, WELWYN GARDEN CITY
EXISTING ELEVATIONS

2702_PL04

1:200 @ A3

DATE

REVISIONS

INITIAL



DOVETAIL ARCHITECTS
DOVETAIL HOUSE, 60 STATION ROAD, UPMINSTER, ESSEX RM14 2TJ TEL (01708) 225547 FAX (01708) 221838