


LAKESIDE SCHOOL, WELWYN GARDEN CITY
PROPOSED ROOF PLAN
2702_PL11 1:200 @ A3

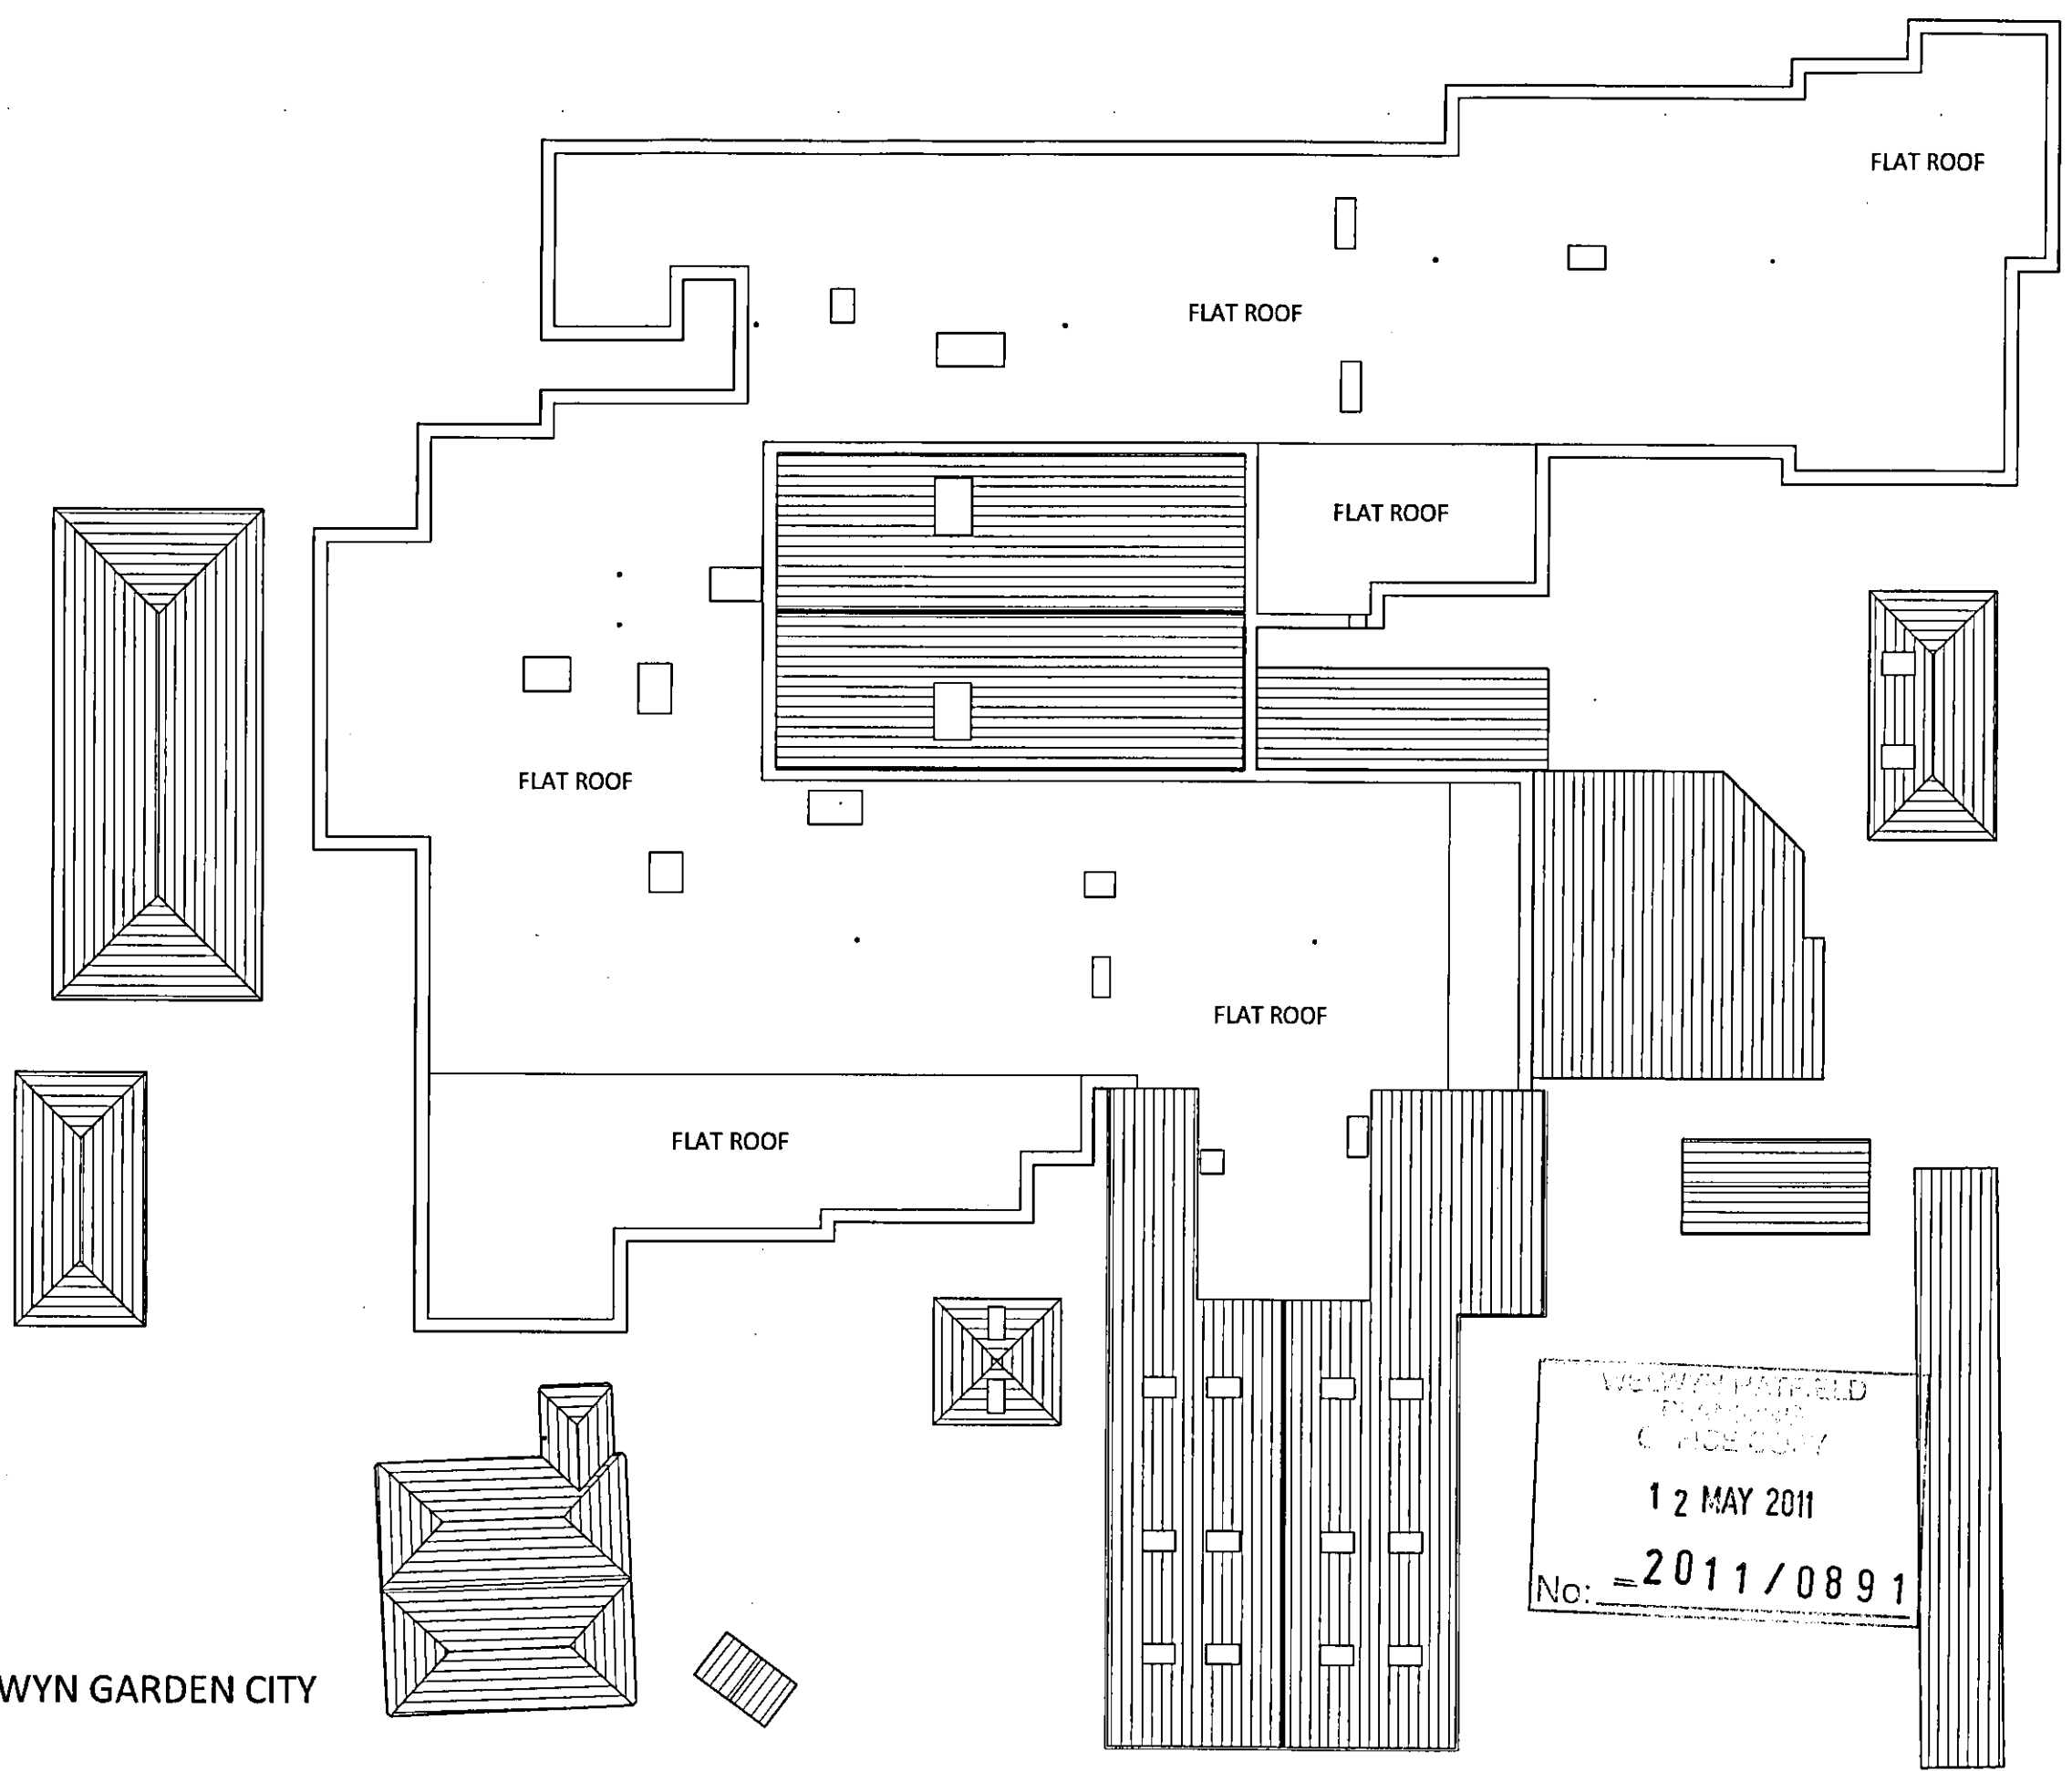

DATE REVISIONS INITIAL