

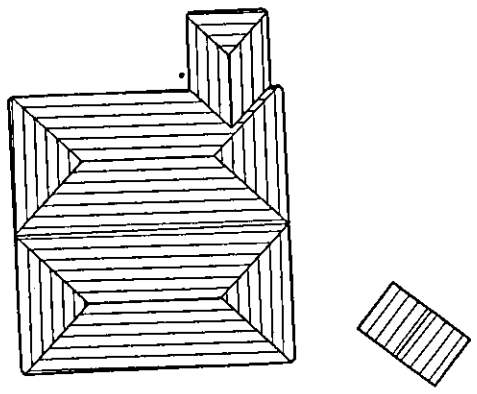
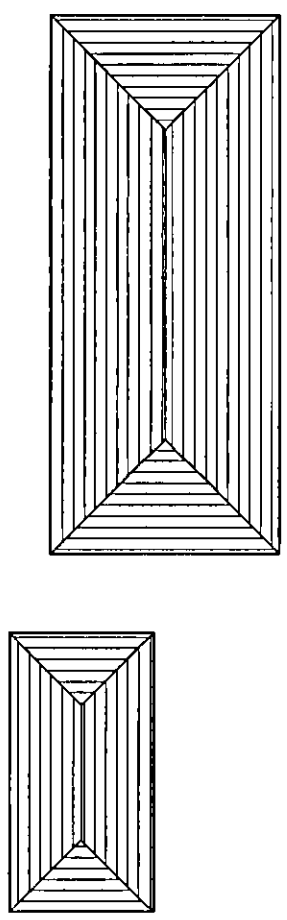


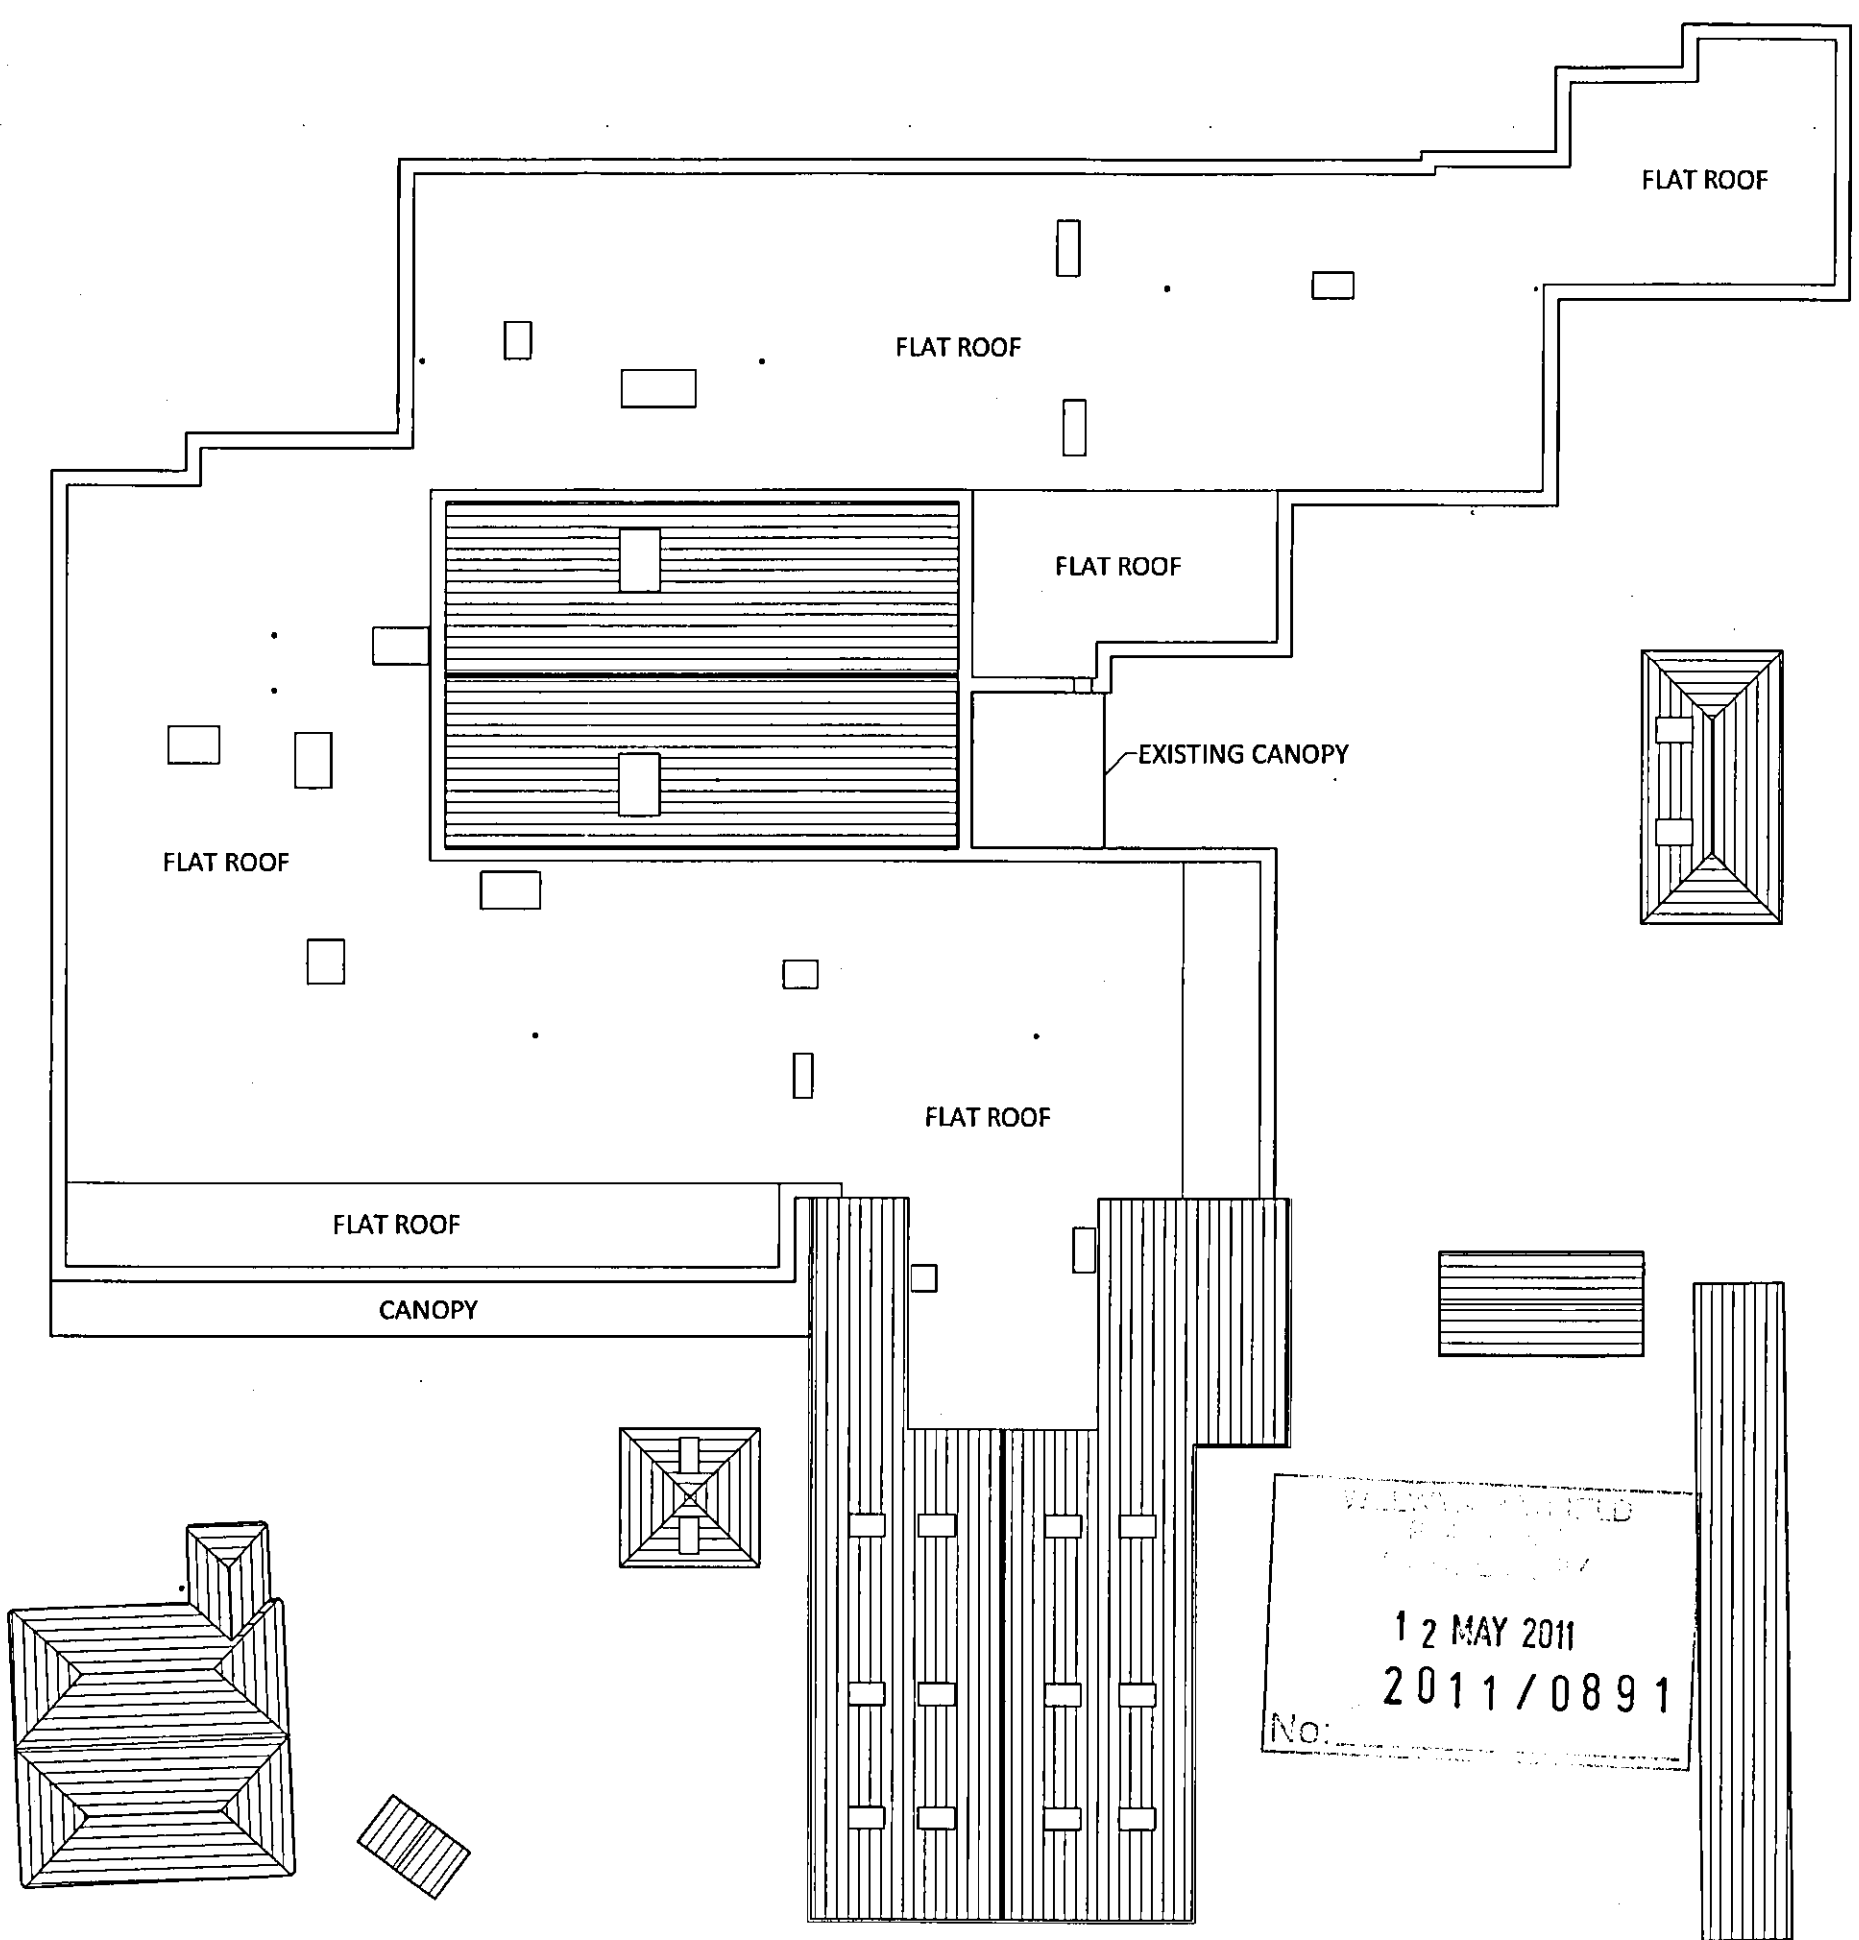

LAKESIDE SCHOOL, WELWYN GARDEN CITY
EXISTING ROOF PLAN
2702_PL10 1:200 @ A3

DATE	REVISIONS	INITIAL

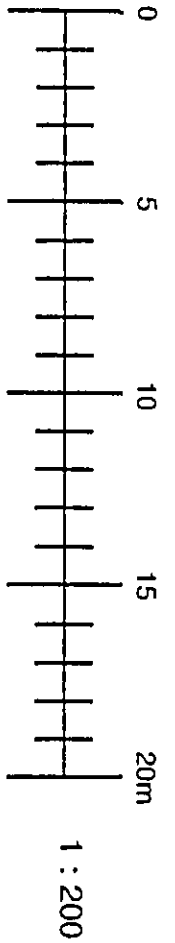