


NORTH EAST ELEVATION


12 MAY 2011
2011/0891
No:

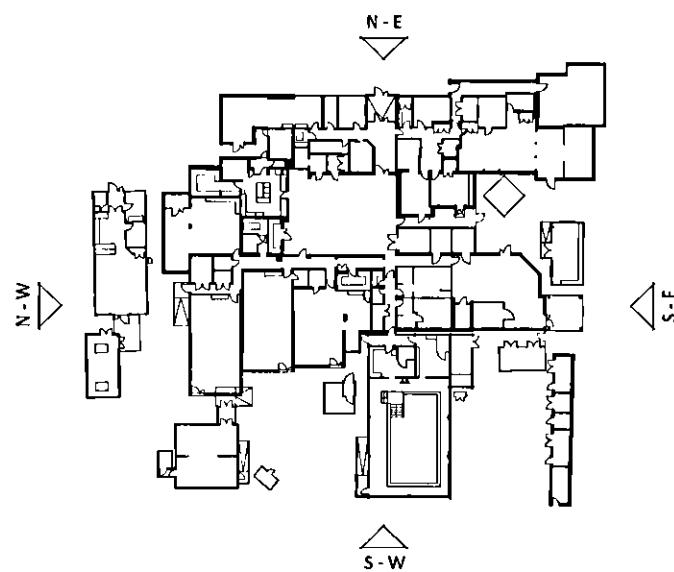

SOUTH EAST ELEVATION



NORTH WEST ELEVATION

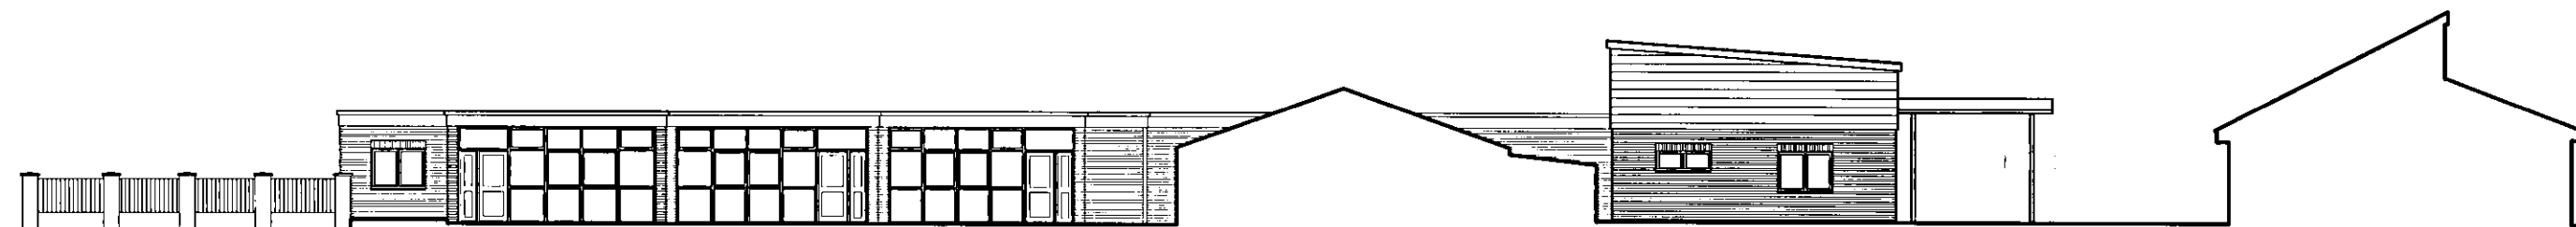

SOUTH WEST ELEVATION

LAKESIDE SCHOOL, WELWYN GARDEN CITY
PROPOSED ELEVATIONS

2702_PL07

1:200 @ A3



DATE

REVISIONS

INITIAL



DOVETAIL ARCHITECTS
DOVETAIL HOUSE, 60 STATION ROAD, UPMINSTER, ESSEX RM14 2TJ TEL (01708) 225547 FAX (01708) 221838