

BRYDEN DESIGN


19 STATION ROAD
LETCHWORTH GARDEN CITY
HERTS SG6 3BB
MOB. 07977-986803

PLANNING DEPARTMENT
OFFICE COPY

26 MAY 2011

-2011/

BLOCK PLAN- 107 EDDINGTON CRESCENT, WELWYN G.CITY. AL7 4SX

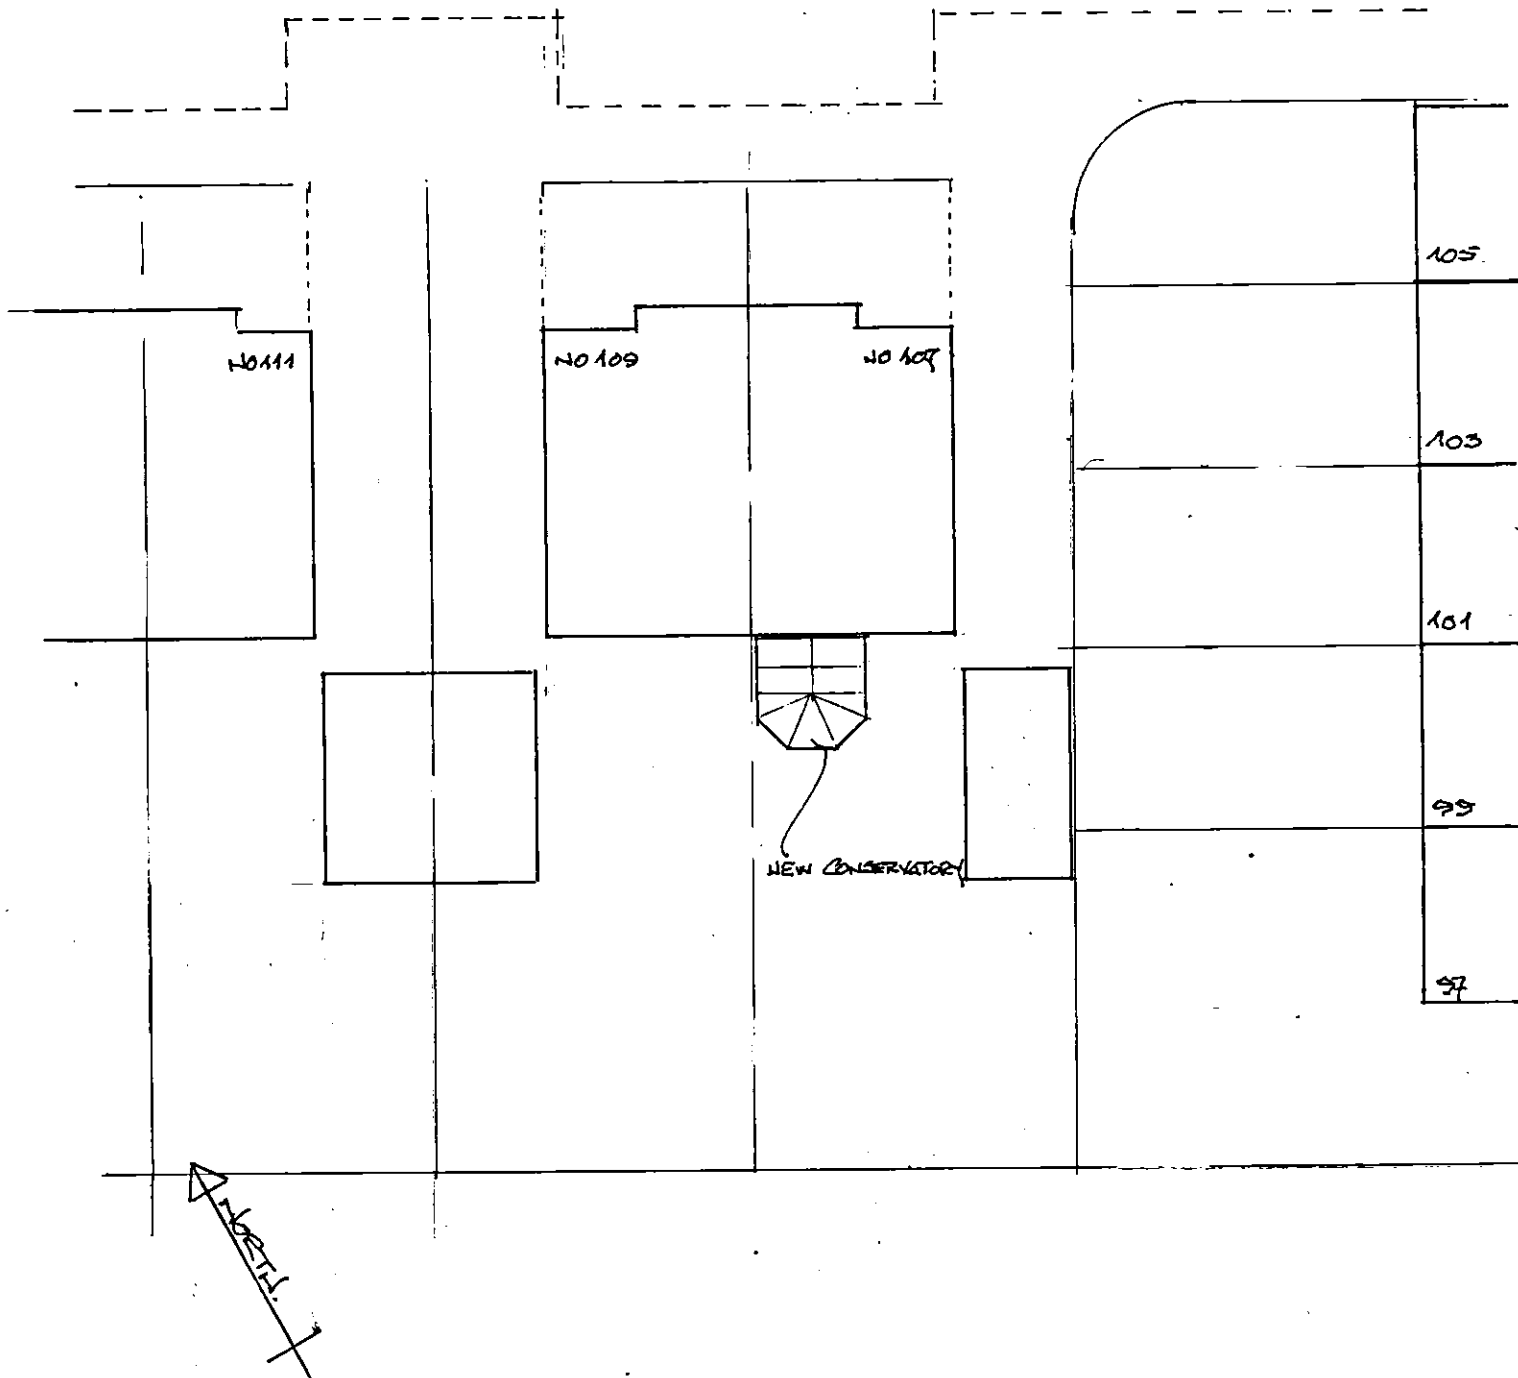

SCALE 1:200

0 10M
SCALE 1:200

11/5/2011