


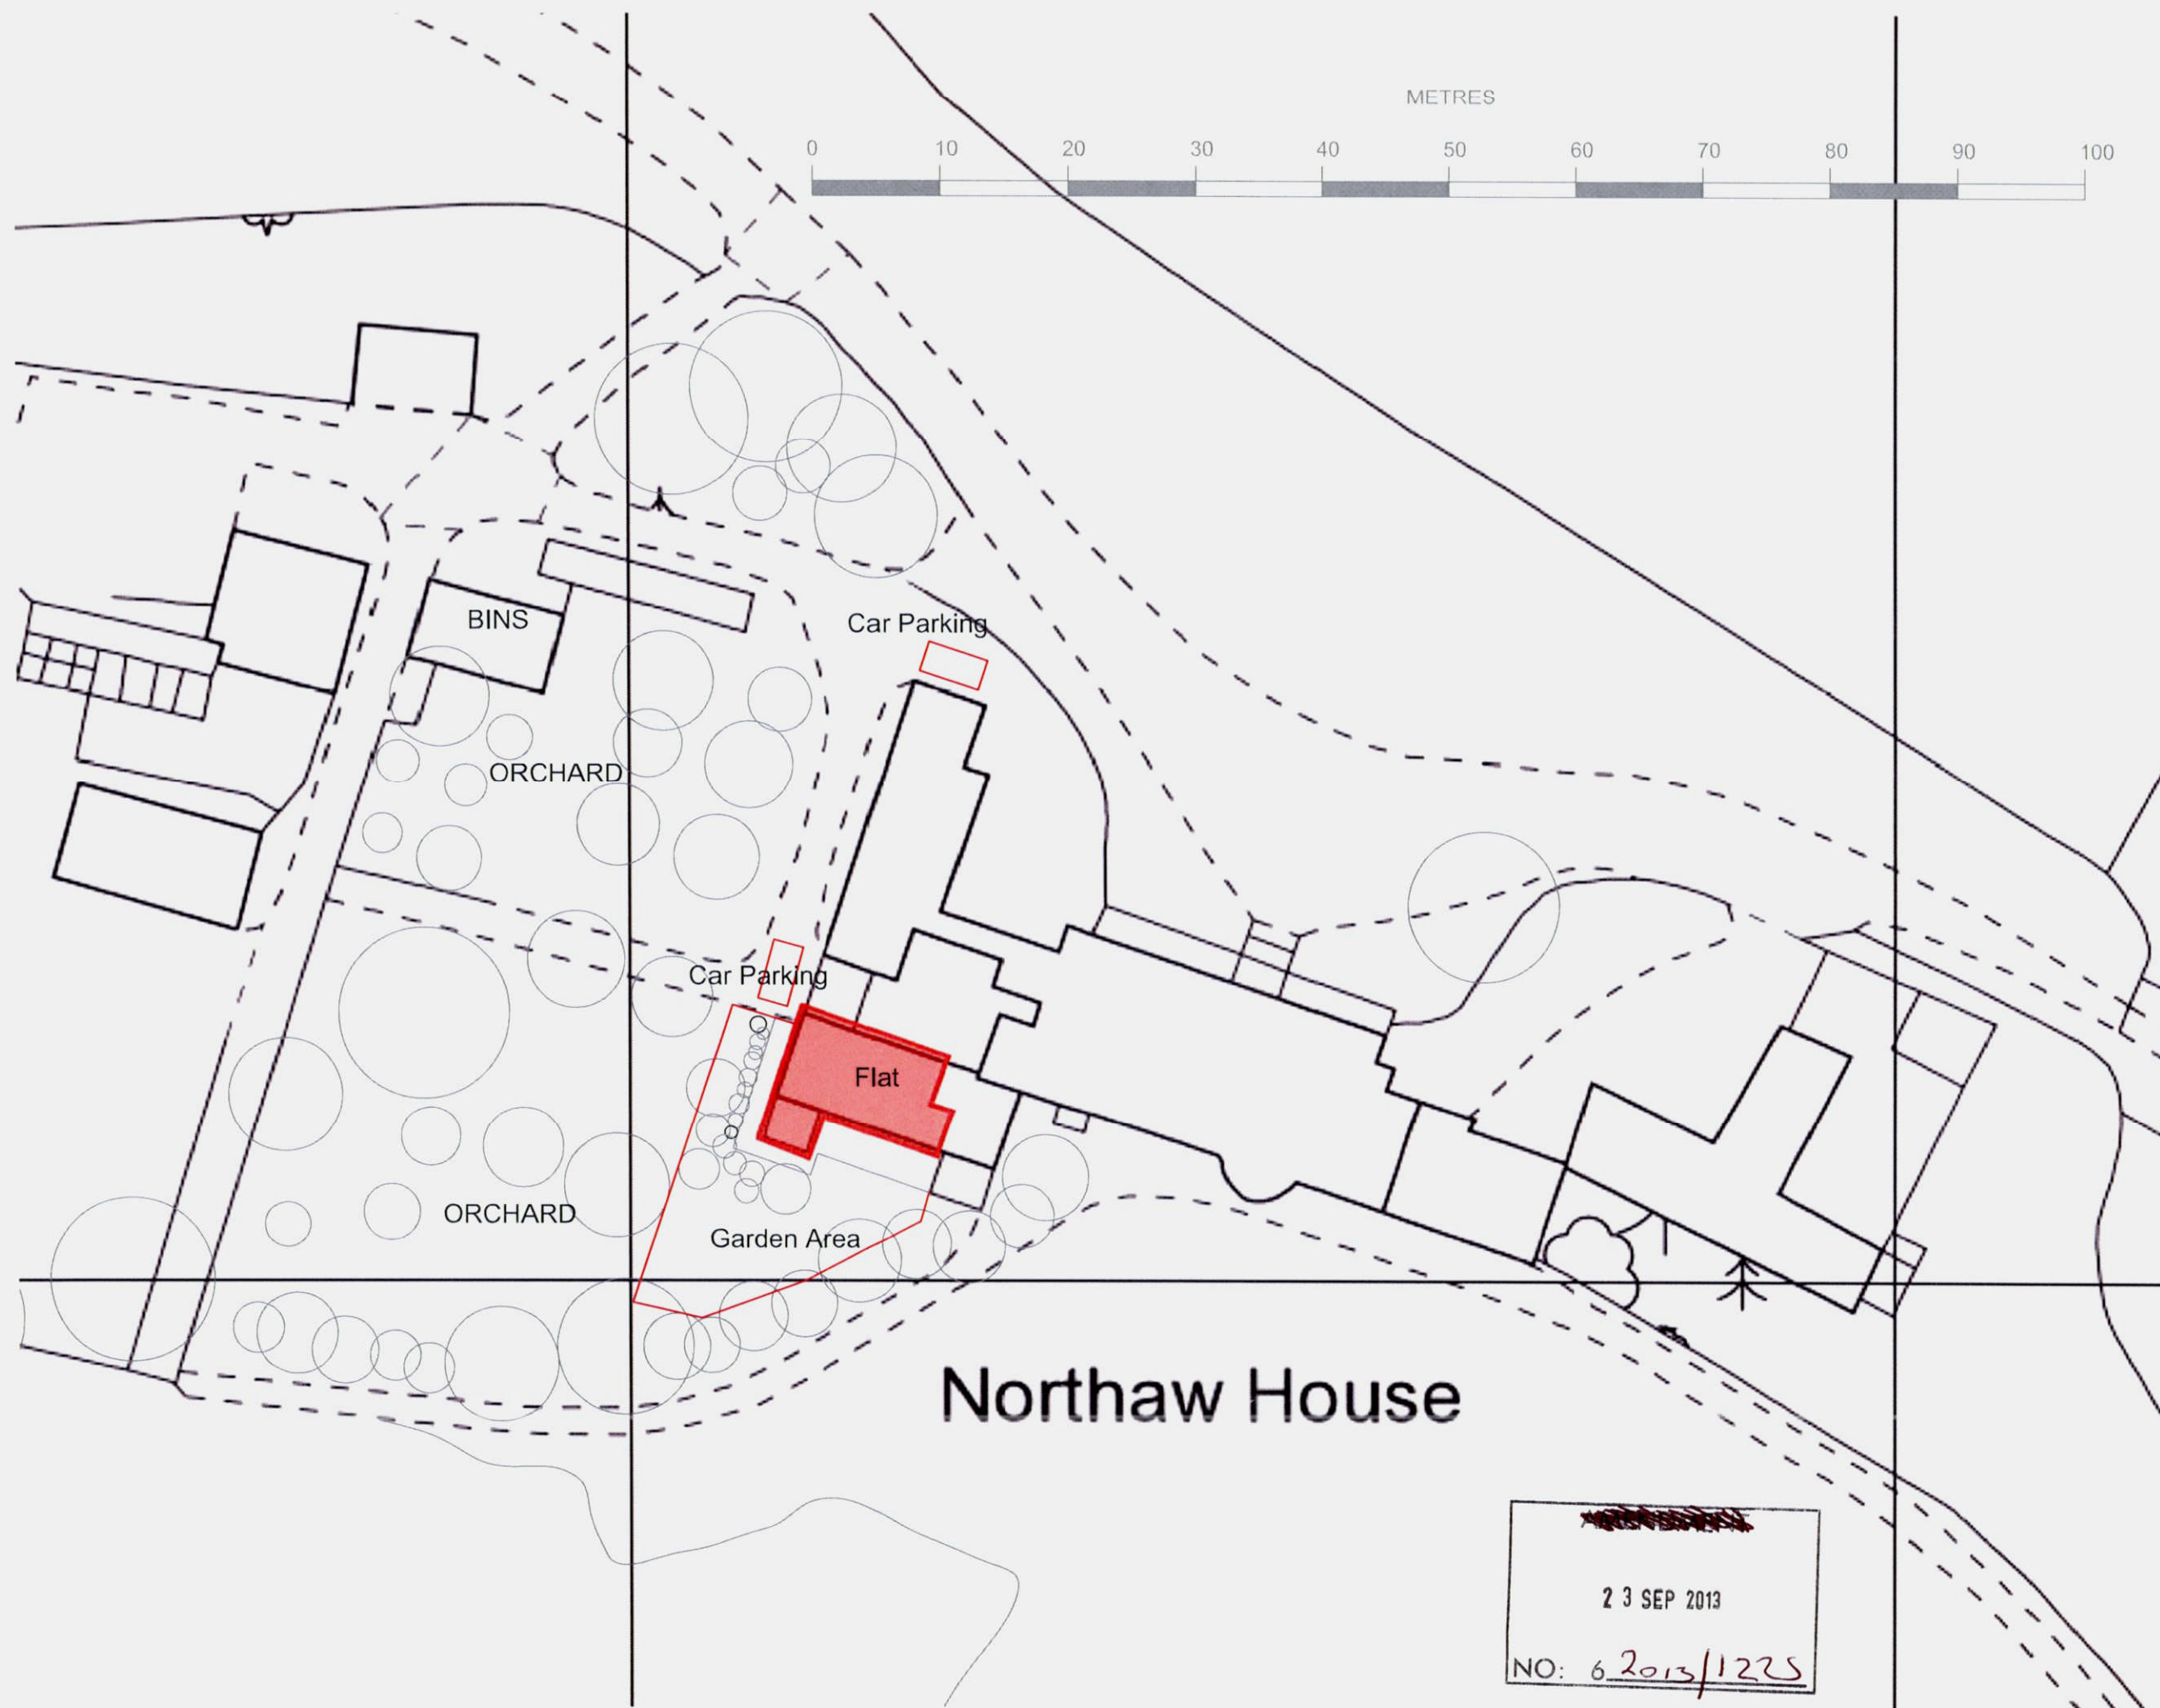

Northaw House

~~23 SEP 2013~~
23 SEP 2013
NO: 6.2013/1225

50mm on original sheet

revisions

no.	description	date	initial	check initial

notes

DO NOT SCALE FROM THIS DRAWING
DRAWING SUBJECT TO COPYRIGHT ACT

Architects' Co-Partnership
Northaw House, Coopers Lane, Northaw
Hertfordshire, EN6 4PS
Telephone: 01707 651141 Fax: 01707 652600
Email: info@acparchitects.co.uk

client:
Architects Co-Partnership Limited

project:
Change of Use for part of office
space to residential flat

drawing:
Block Plan
-
-

scales	1:500	A3	date drawn	Sep 2013	drawn by	AJCB
1 check date			checked by		2 check date	

drawing no.
469 A 101

revision
-