


ALL PLAY EQUIPMENT  
MATERIALS & FINISHES :


NATURAL TREATED PLANED TIMBER TO TOWERS, BRIDGE  
STRUCTURE, DECKING & BAULSTRADING  
NETS & ROPE IN NATURAL 'HEMP' COLOUR WITH COLOURED  
BINDINGS TO MFR'S DETAIL.

GENERAL NOTES


- ALL DIMENSIONS ARE IN MILLIMETRES
- THIS DRAWING IS TO BE READ IN CONJUNCTION WITH ALL  
OTHER RELEVANT CONTRACT DRAWINGS
- THE CONTRACTOR SHOULD SITE CHECK ALL EXISTING  
DIMENSIONS SHOWN. ANY DISCREPANCIES ON THIS DRAWING  
IDENTIFIED BY THE CONTRACTOR SHOULD BE BROUGHT TO  
THE ATTENTION OF THE ENGINEER PRIOR TO CONSTRUCTION  
ON SITE
- THE CONTRACTOR SHALL CONFORM TO ALL STATUTORY  
AUTHORITY REQUIREMENTS, CHECKING WITH THE  
EMPLOYER/CLIENT TO IDENTIFY BOTH BELOW GROUND AND  
OVERHEAD SERVICES. CONTRACTOR TO FULLY COMPLY WITH  
ALL CDM, H&S AND PARTY WALL ACTS THAT ARE CURRENT.  
ALL BS REFERENCES ARE TO CURRENT EDITIONS.
- ALL TEMPORARY WORKS FOR FORMWORK, EXCAVATIONS ETC.,  
TO BE THE DESIGN RESPONSIBILITY OF THE CONTRACTOR.
- ALL LEVELS ARE IN METRES (A.O.D.)

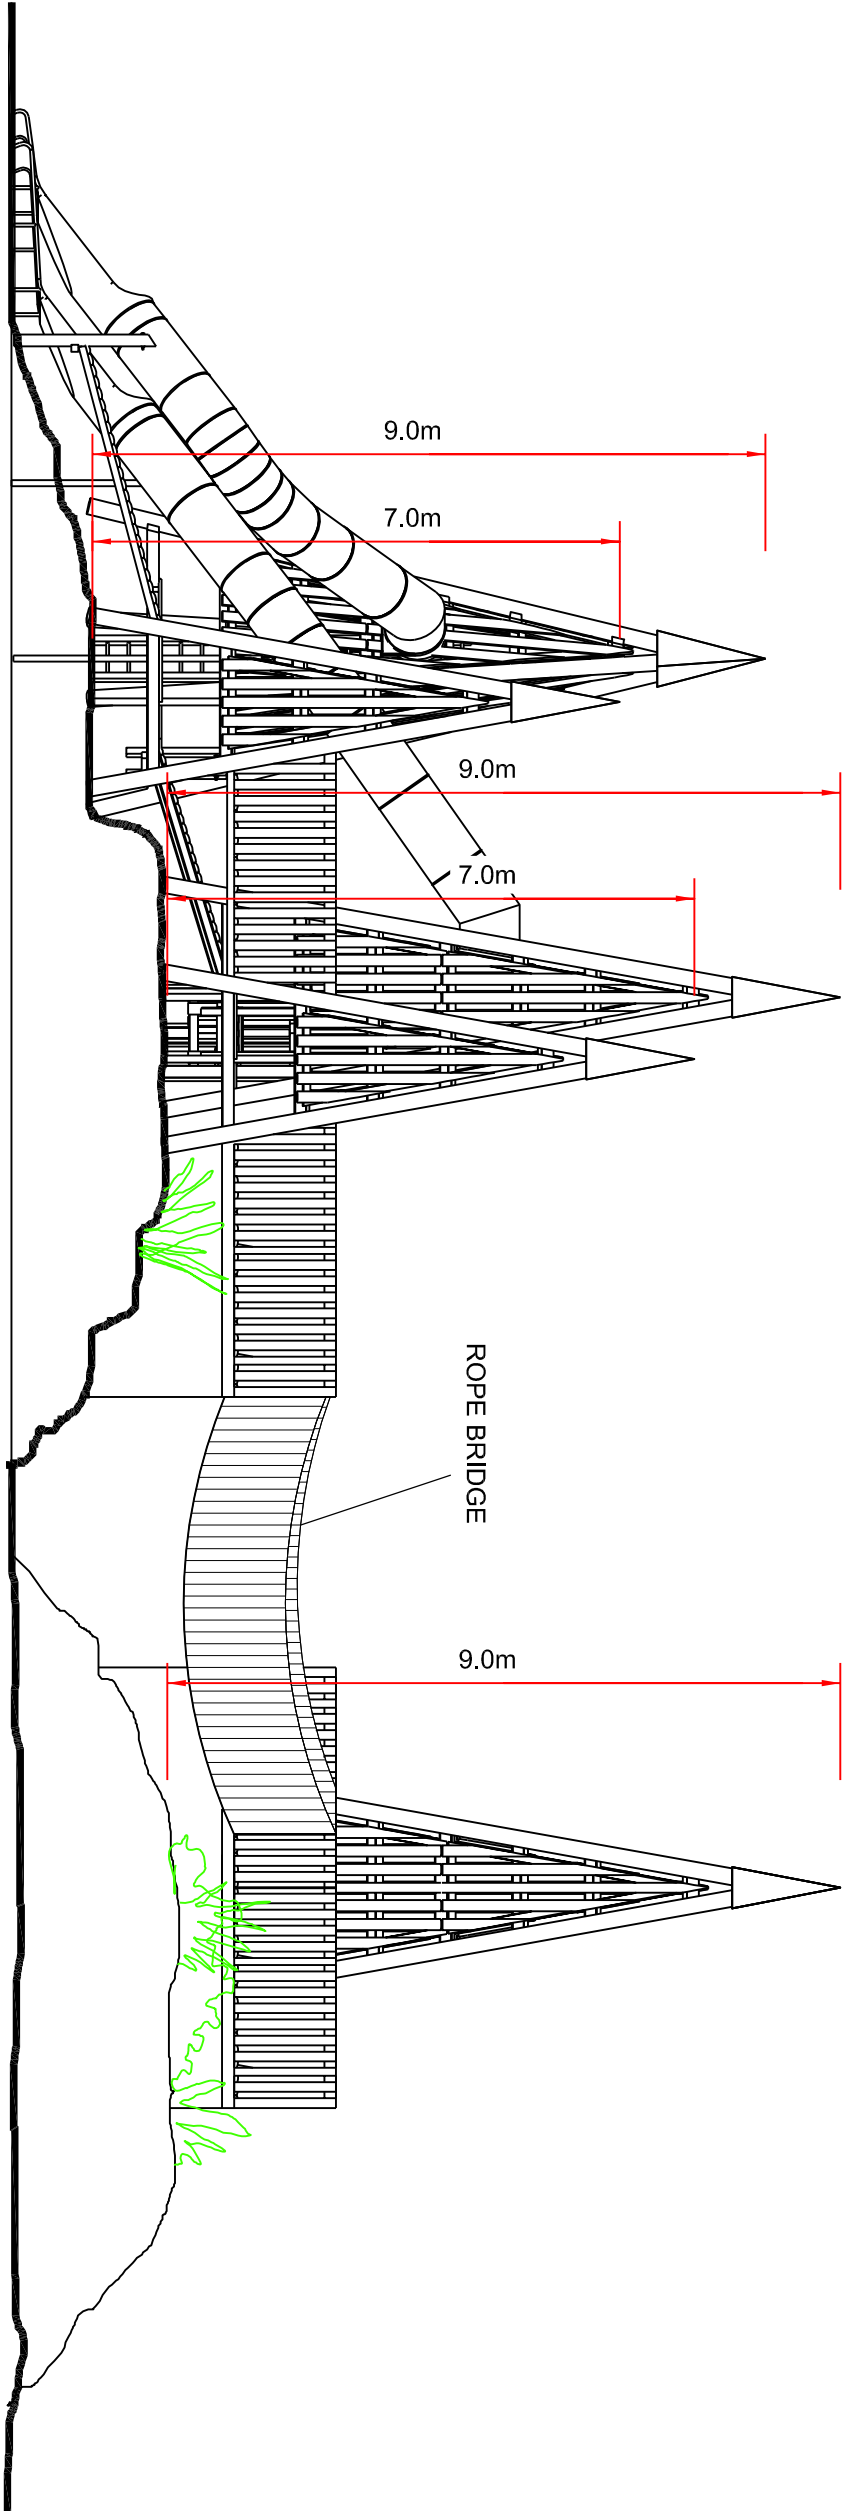


VIEW A  
SCALE - 1:100

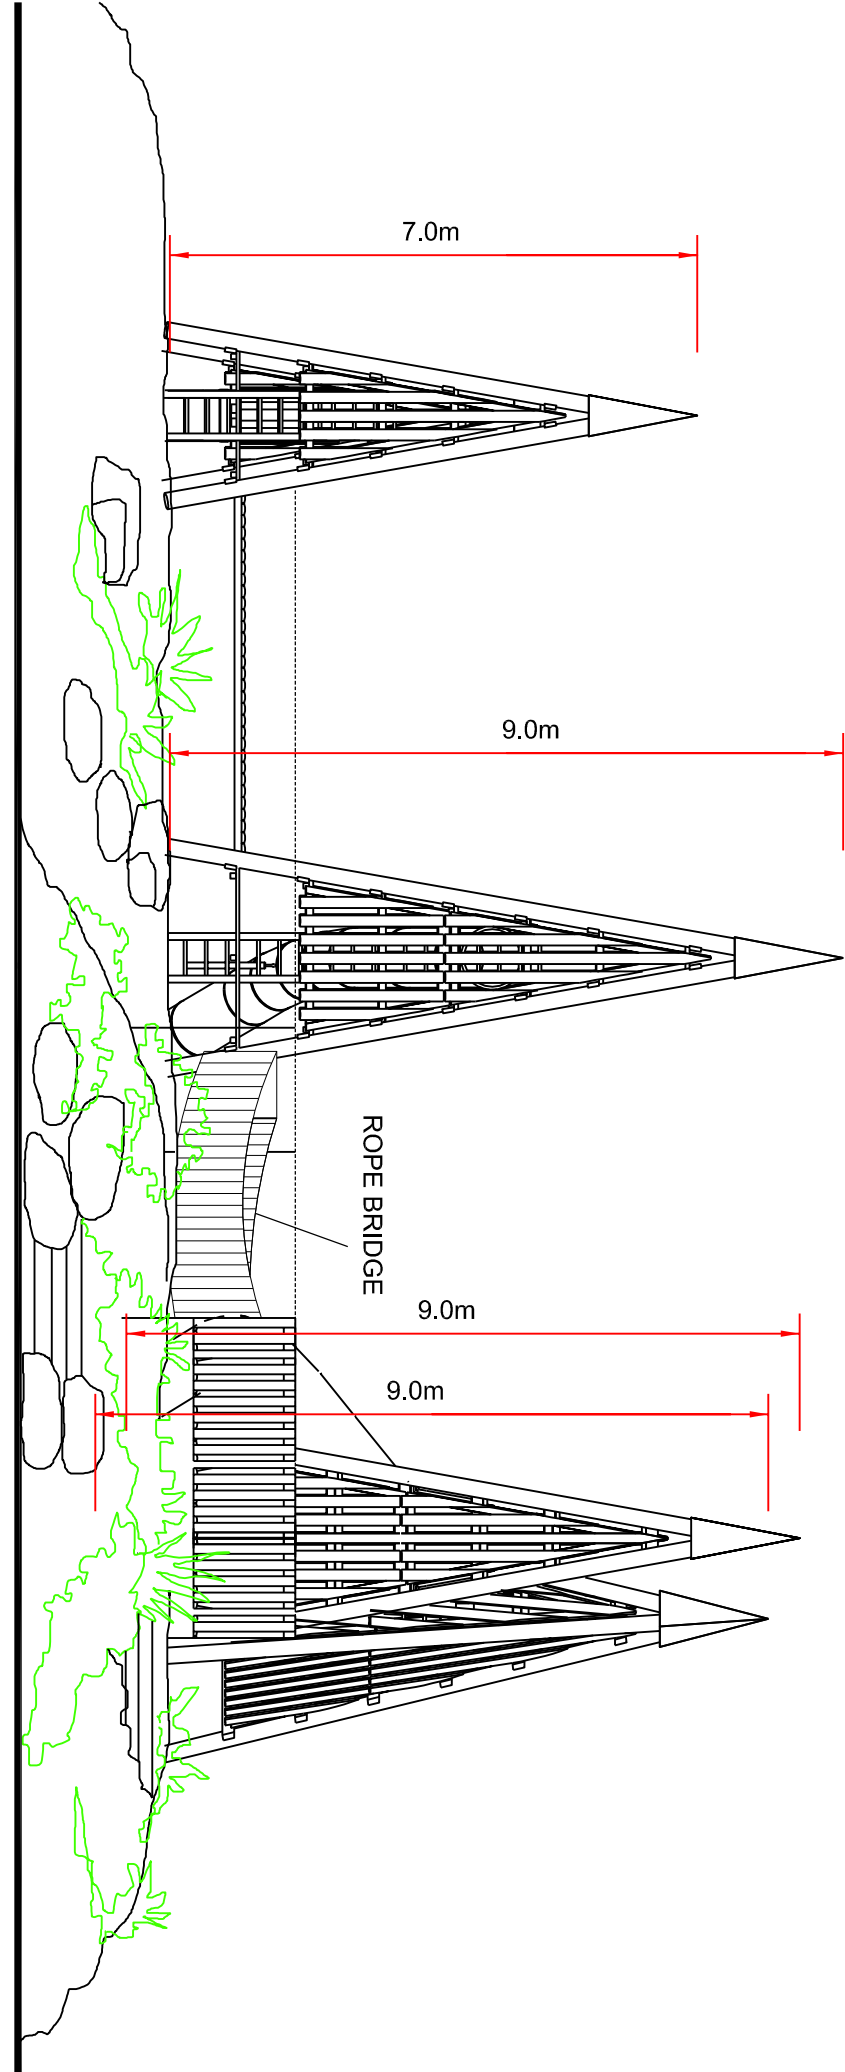


VIEW B  
SCALE - 1:100

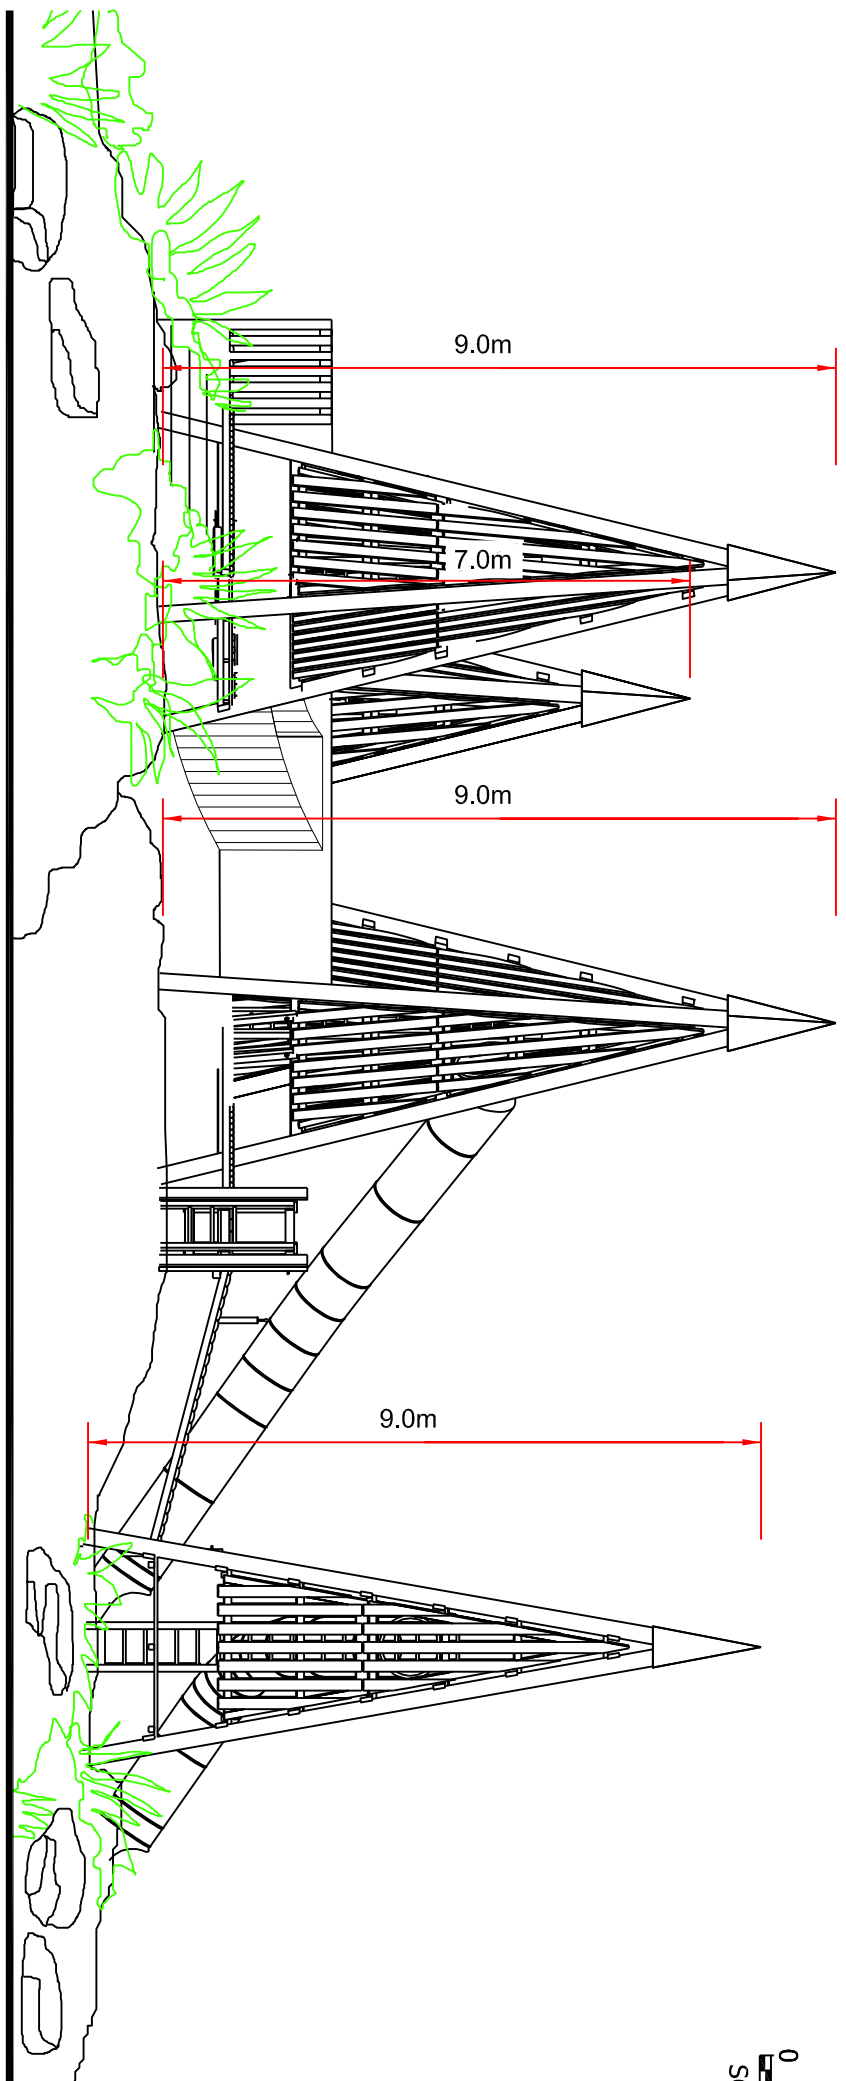

VIEW C  
SCALE - 1:100

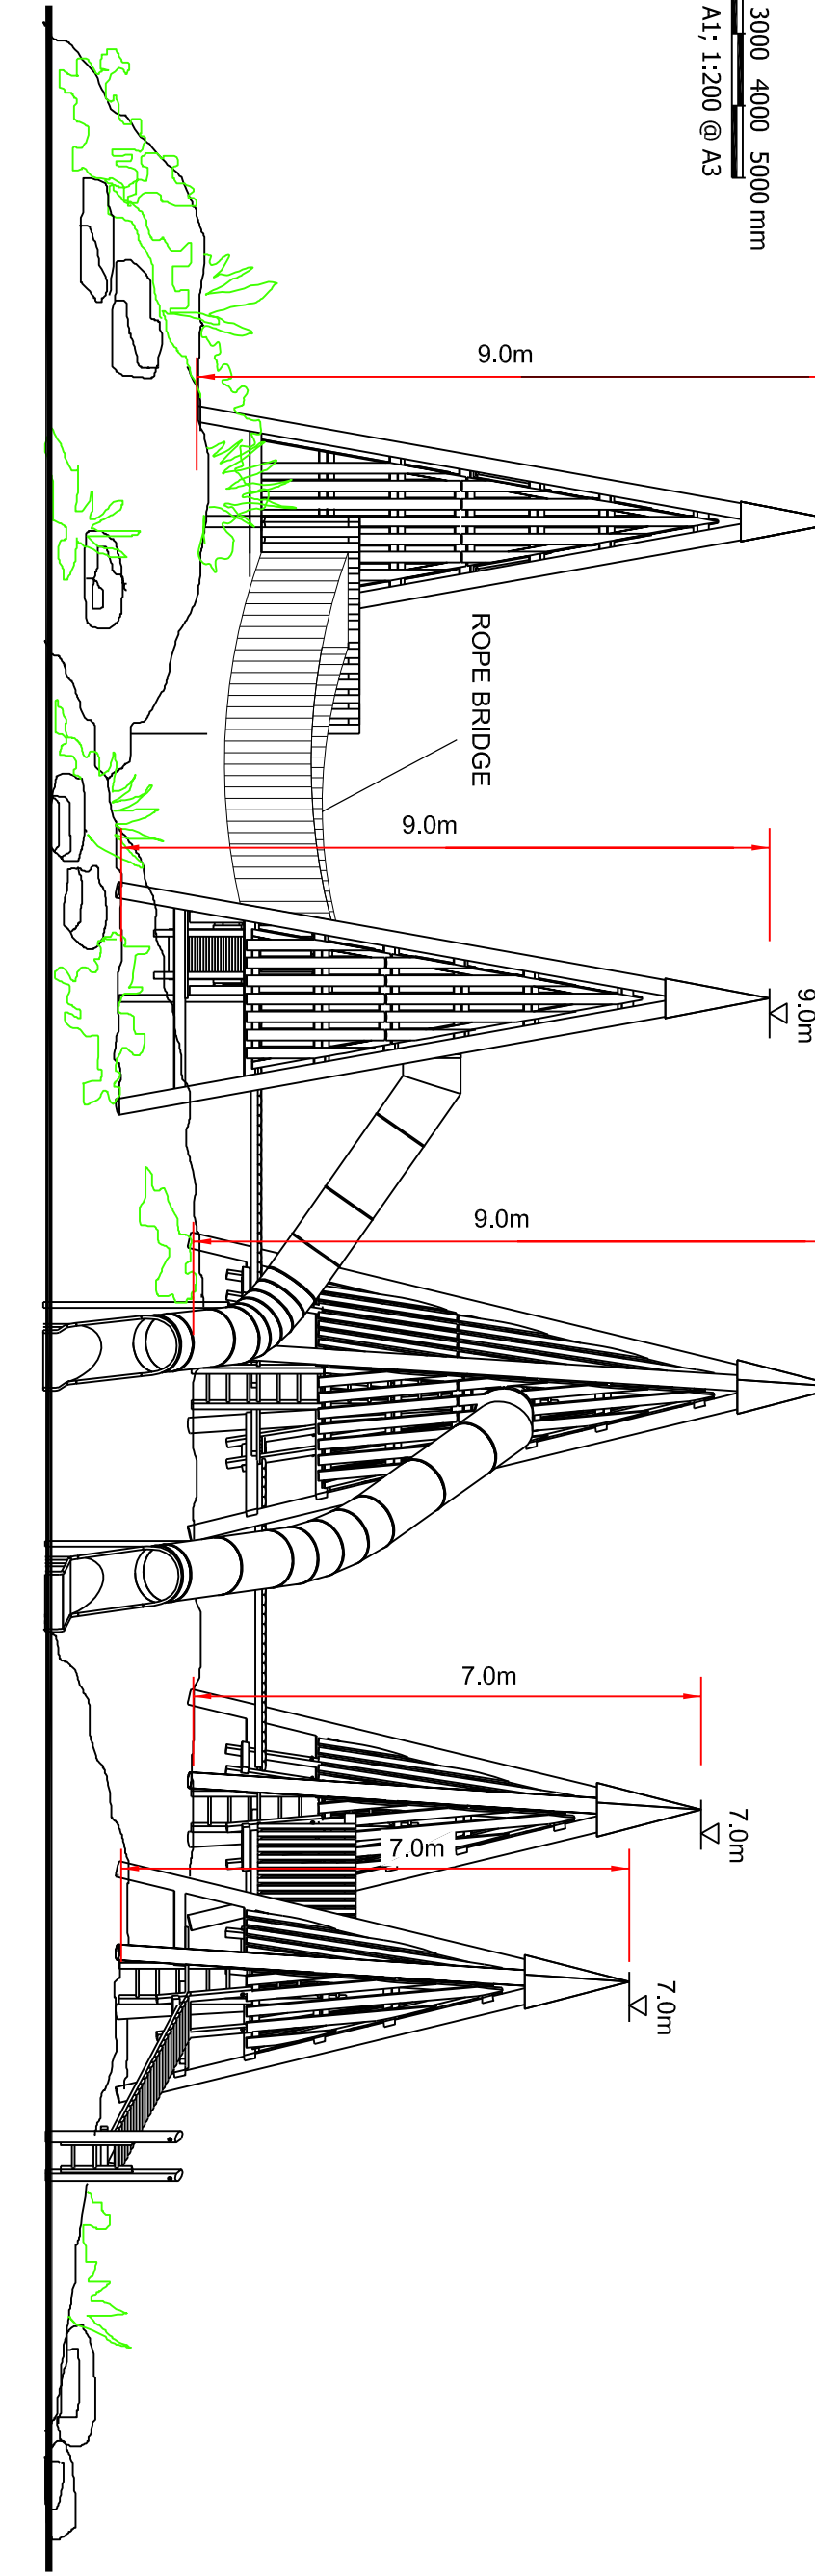


VIEW D  
SCALE - 1:100

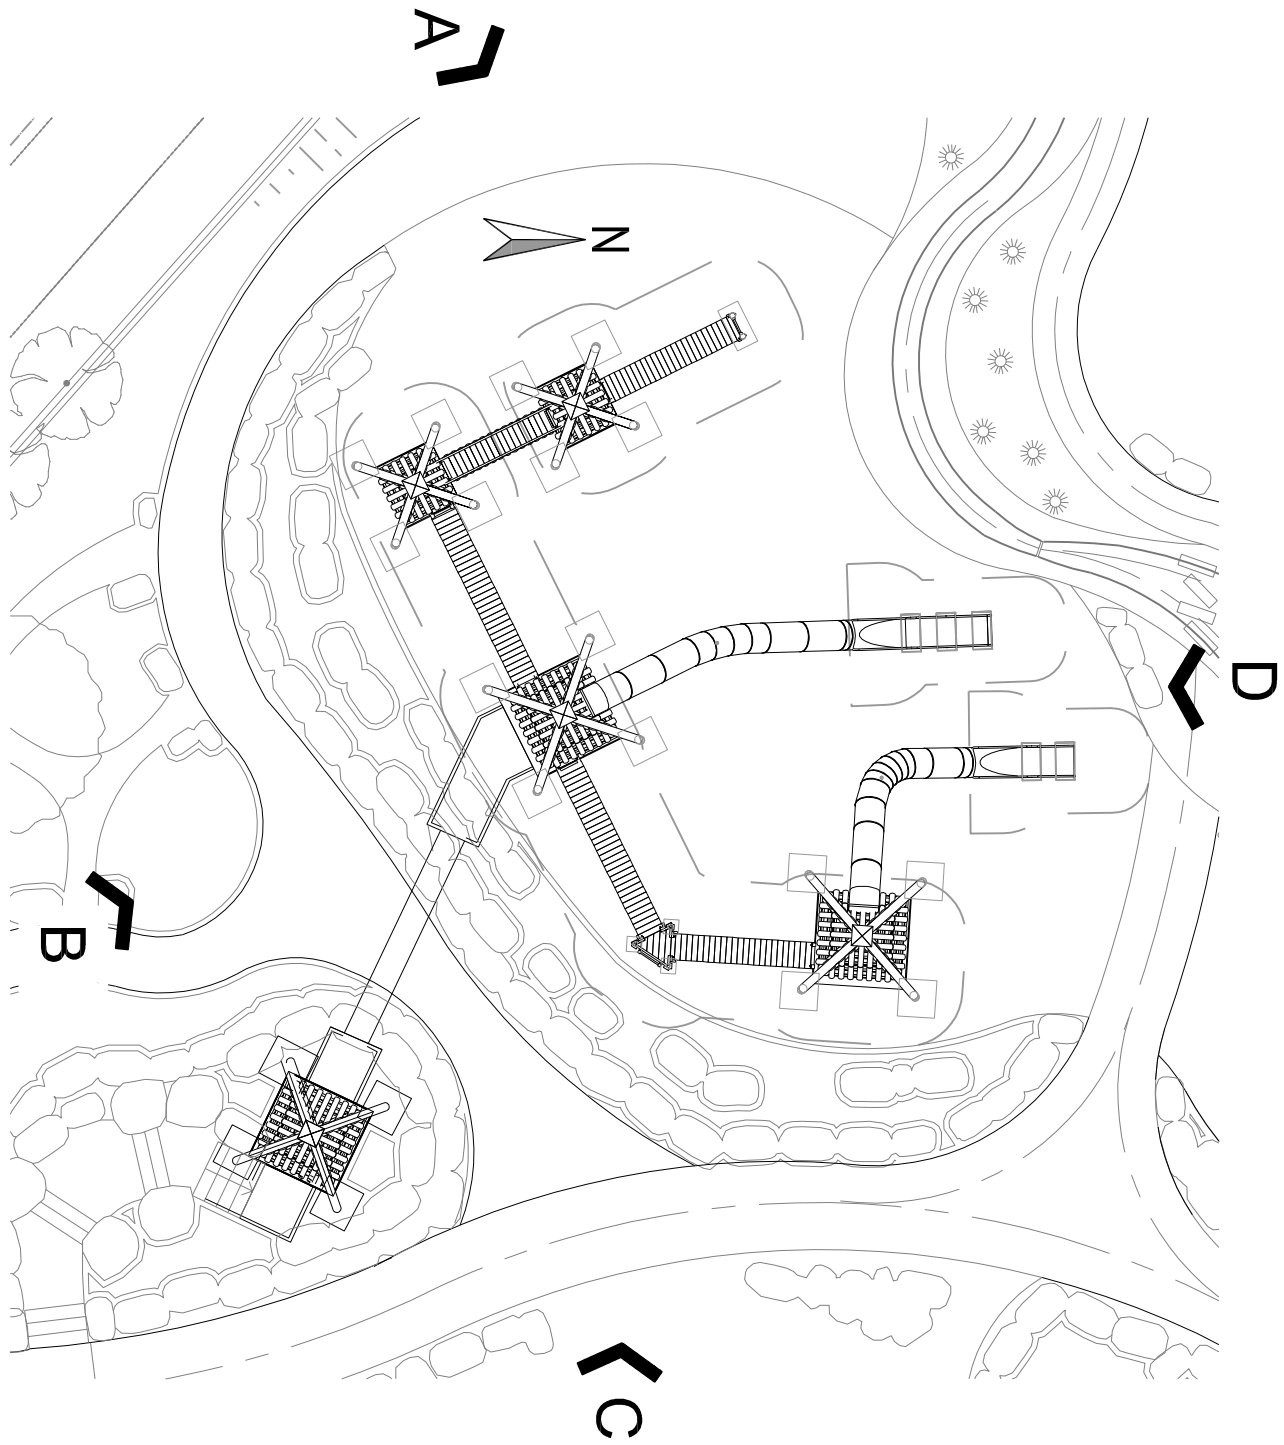

PYRAMID TOWERS  
AND BRIDGE PLAN  
SCALE - 1:200

0 2 4 6 8 10m  
SCALE 1:200 @ A1; 1:400 @ A3

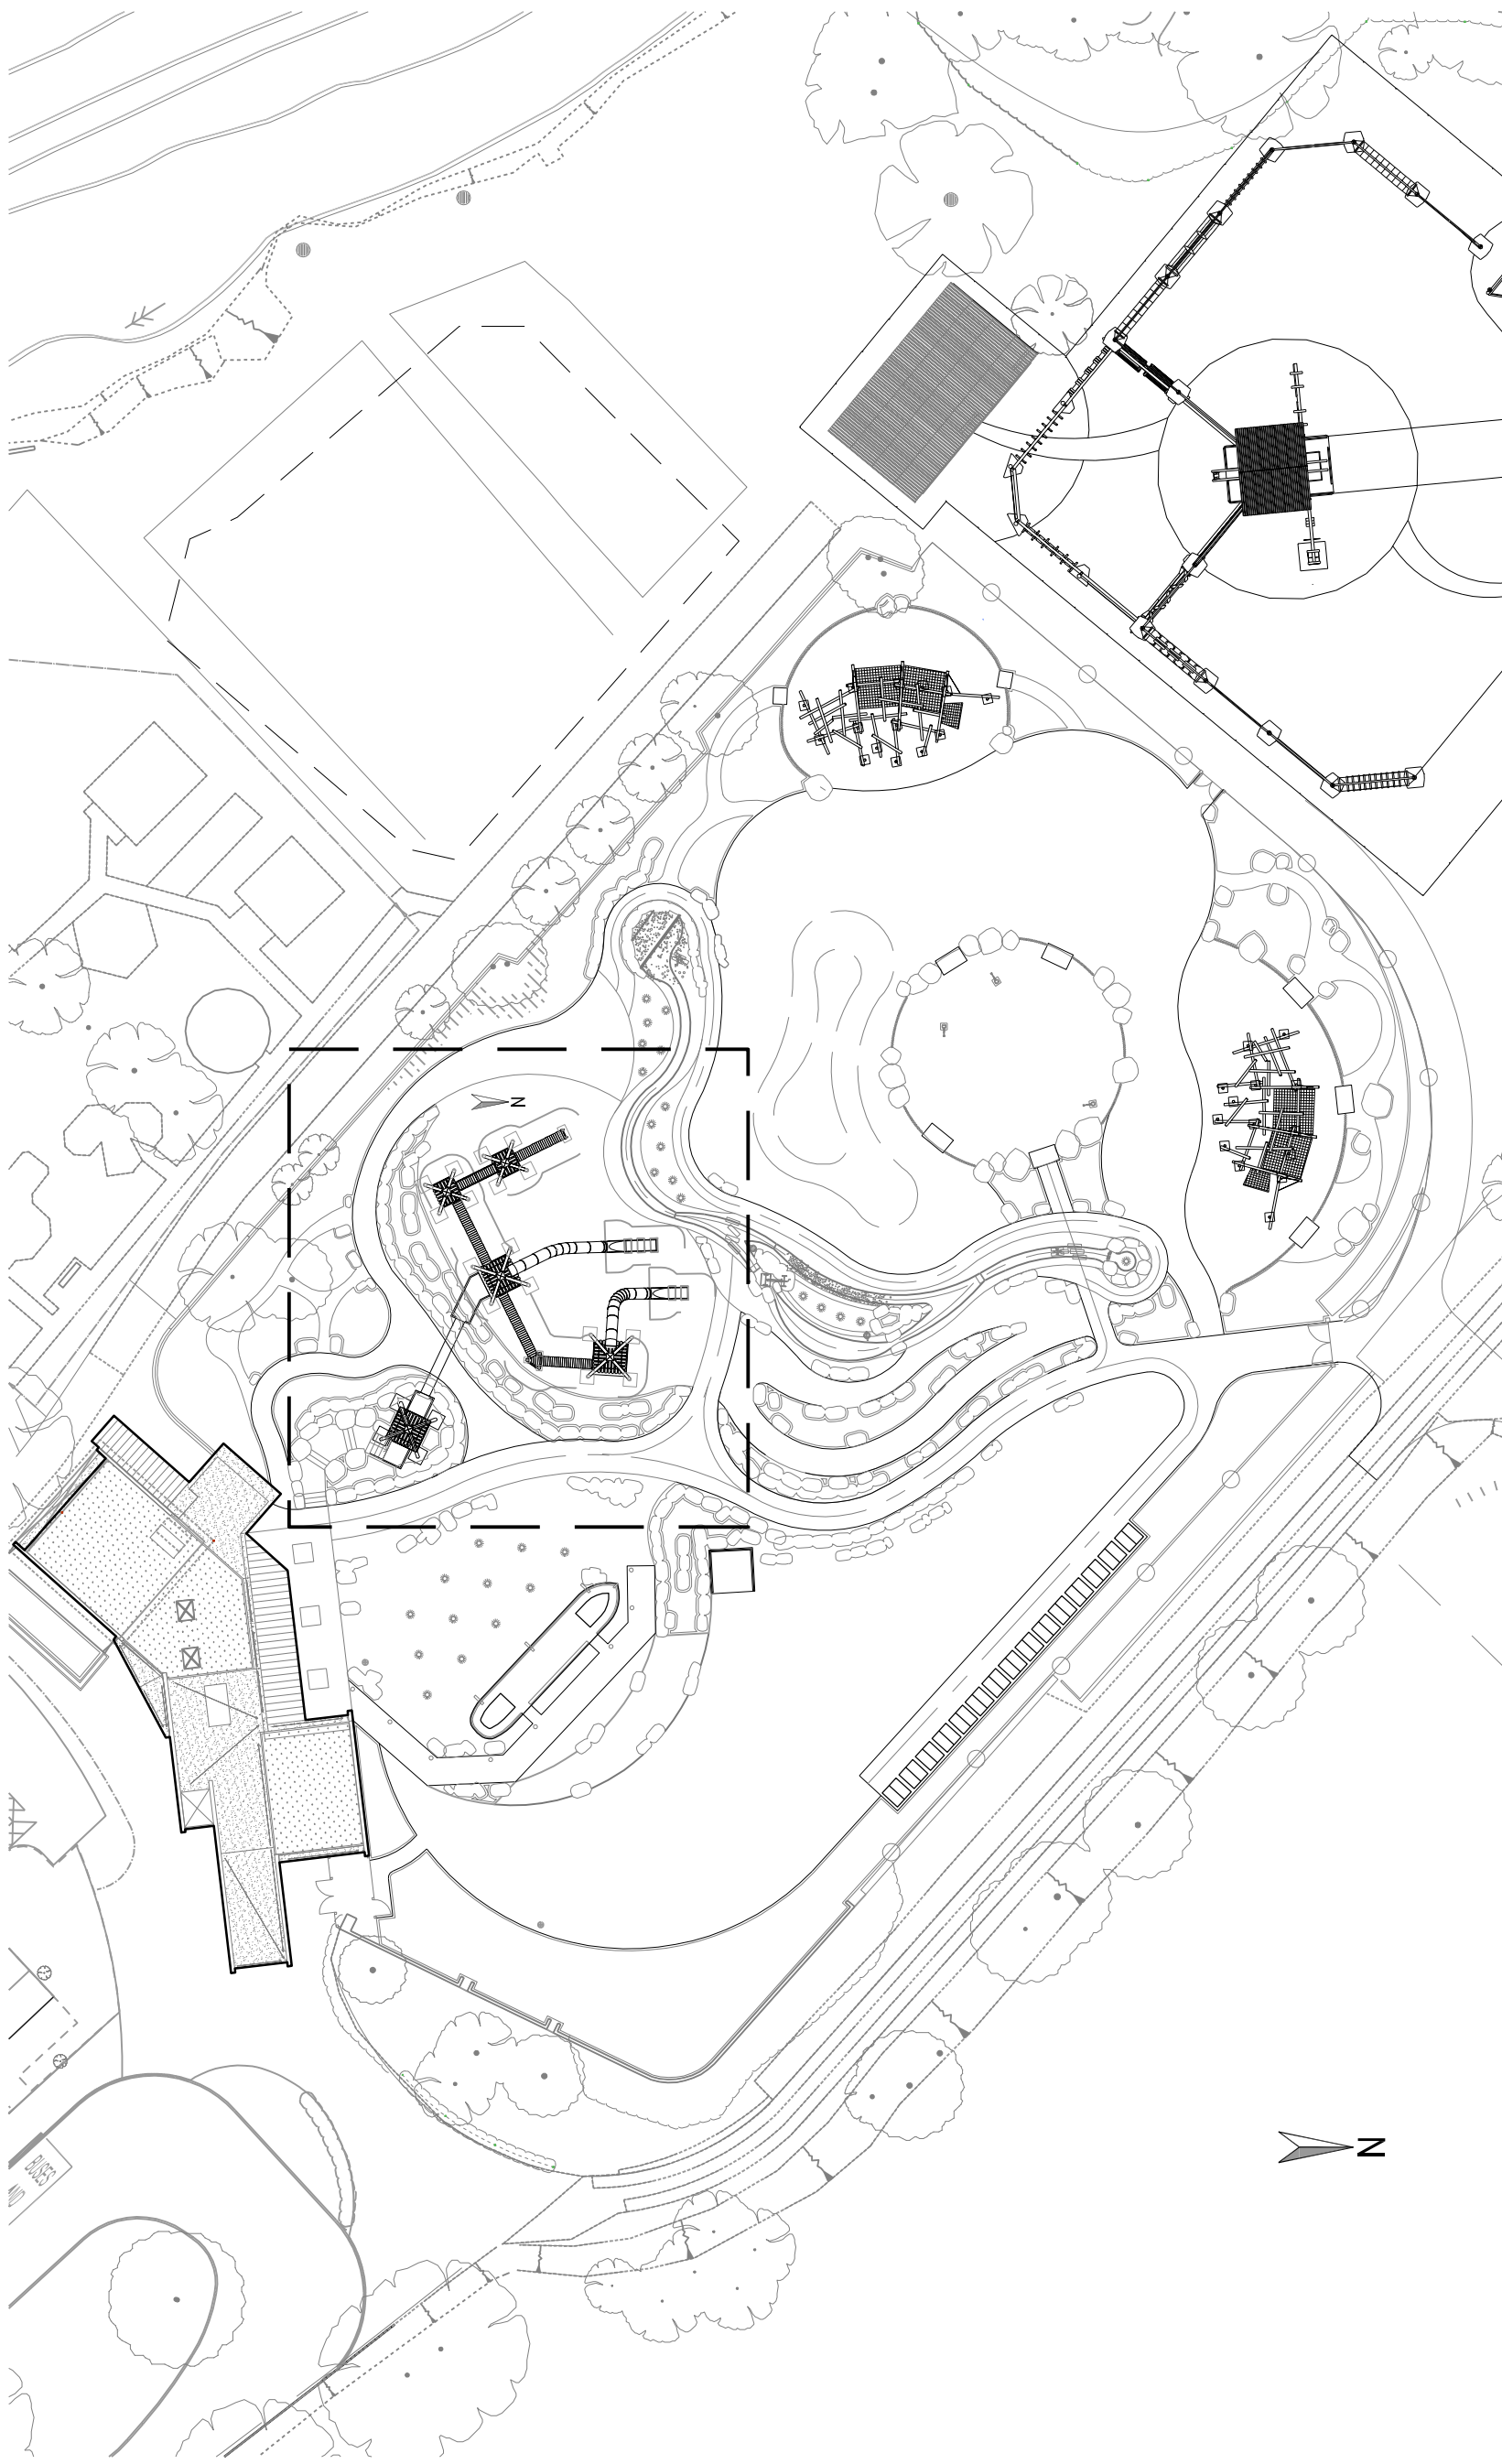

PYRAMID TOWERS AND BRIDGE PLAN  
SCALE - 1:500

0 5 10 15 20 25m  
SCALE 1:500 @ A1; 1:1000 @ A3

PLANNING

REV	DESCRIPTION	BY	CHK	APP	DATE
-----	-------------	----	-----	-----	------



GRENIA BUILDING, LAKE VIEW  
LAKE VIEW PARK  
SHERWOOD BUSINESS PARK,  
ANNISLEY, NOTTINGHAMSHIRE  
NG15 0ED  
TEL: +44 (0)1623 684 550  
e-mail: [nottingham@wyg.com](mailto:nottingham@wyg.com)



Project:

STANBOROUGH PARK  
SPLASHLANDS

PHASE 2

Drawing Title:

WATER PLAY PARK  
PYRAMID TOWERS & BRIDGES  
PLAN & ELEVATIONS

Scale @	A1	Drawn	Date	Checked	Date	Approved	Date
AS SHOWN	ATF	13.11.12	KP	13.11.12	SM	13.11.12	
Project No.	Office	Type	Drawing No.	Revision			
A067207-5	51	C&S	1108				