


EXISTING NORTH EAST ELEVATION

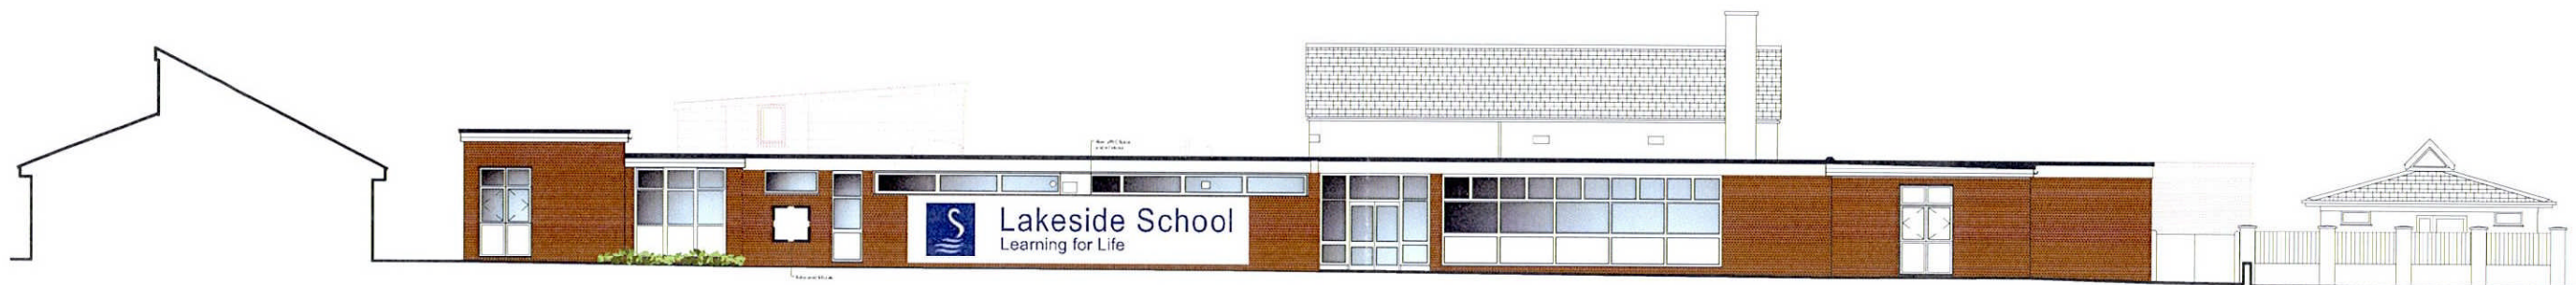

PROPOSED NORTH EAST ELEVATION

LAKESIDE SCHOOL, WELWYN GARDEN CITY
 EXISTING & PROPOSED ELEVATIONS
 2702_S02 1:200 @ A3



DATE

REVISIONS

INITIAL



DOVETAIL ARCHITECTS
 DOVETAIL HOUSE, 60 STATION ROAD, UPMINSTER, ESSEX RM14 2TJ TEL (01708) 225547 FAX (01708) 221838