


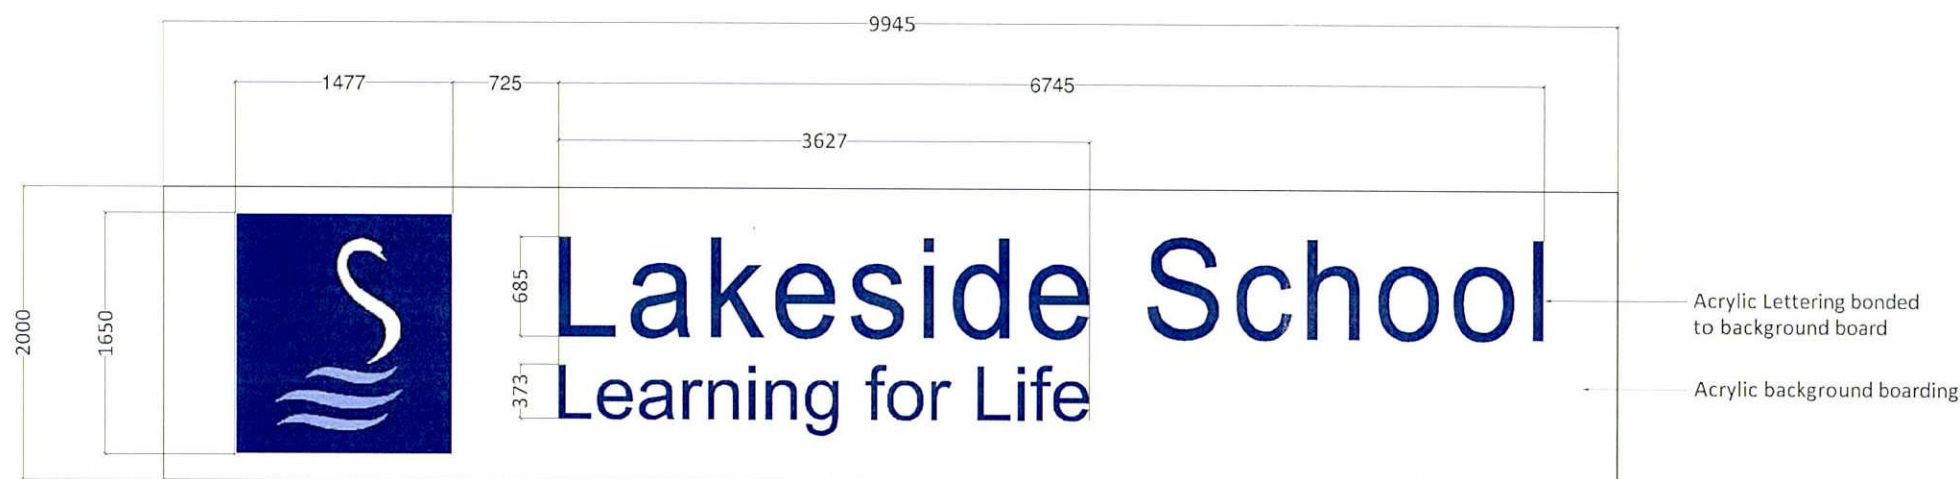

NORTH EAST ELEVATION

PROPOSED SIGNAGE



ACRYLIC SIGNAGE EXAMPLES



LAKESIDE SCHOOL, LEMS福德 LANE, HERTS
PROPOSED SIGNAGE

2702_S01

1:100/50 @ A3

DATE

REVISIONS

INITIAL



DOVETAIL ARCHITECTS
DOVETAIL HOUSE, 60 STATION ROAD, UPMINSTER, ESSEX RM14 2TJ TEL (01708) 225547 FAX (01708) 221838