

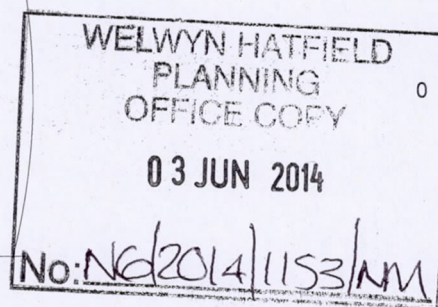


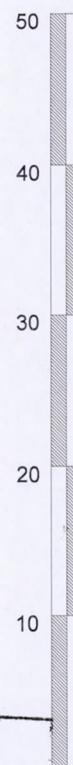

@ Crown copyright. Produced by Land Registry.
Reproduction in whole or in part is prohibited without
the prior permission of Ordnance Survey. Licence
Number 100026316


THIS DRAWING PRINTED ON A4 SIZE PAPER

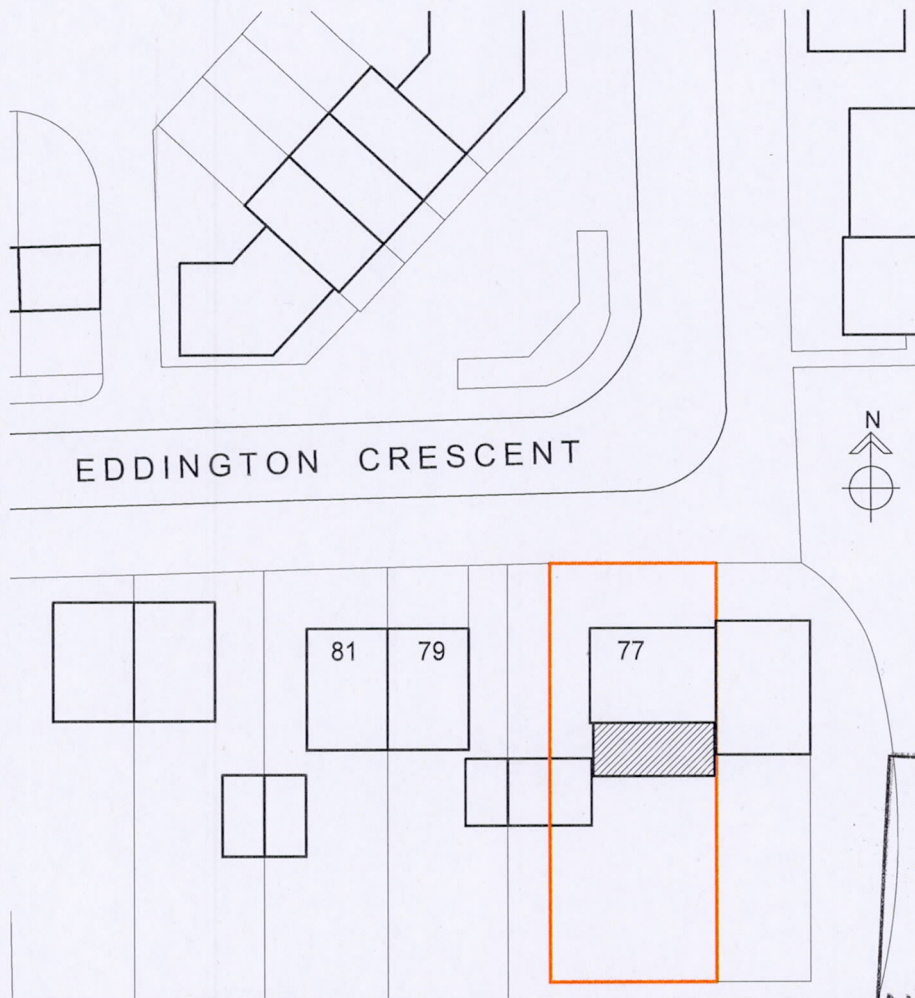

HOME EXTENSION DESIGNS
60 BRIDGE ROAD EAST
WELWYN GARDEN CITY
HERTS AL7 1JU
tel : 01707 393971
fax : 01707 393980
e:stuartc@hed.co.uk

BLOCK PLAN

1:500

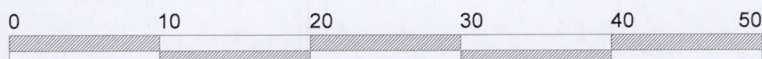

Project:

77 EDDINGTON CRESCENT
WGC.

Drawing Title:

BLOCK PLAN

Drawn By: ALI Scale: 1:500 Date: Aug 2013

Dwg Status: PLANNING Checkers:

Drawing No: 3108-OS2 Revision: