


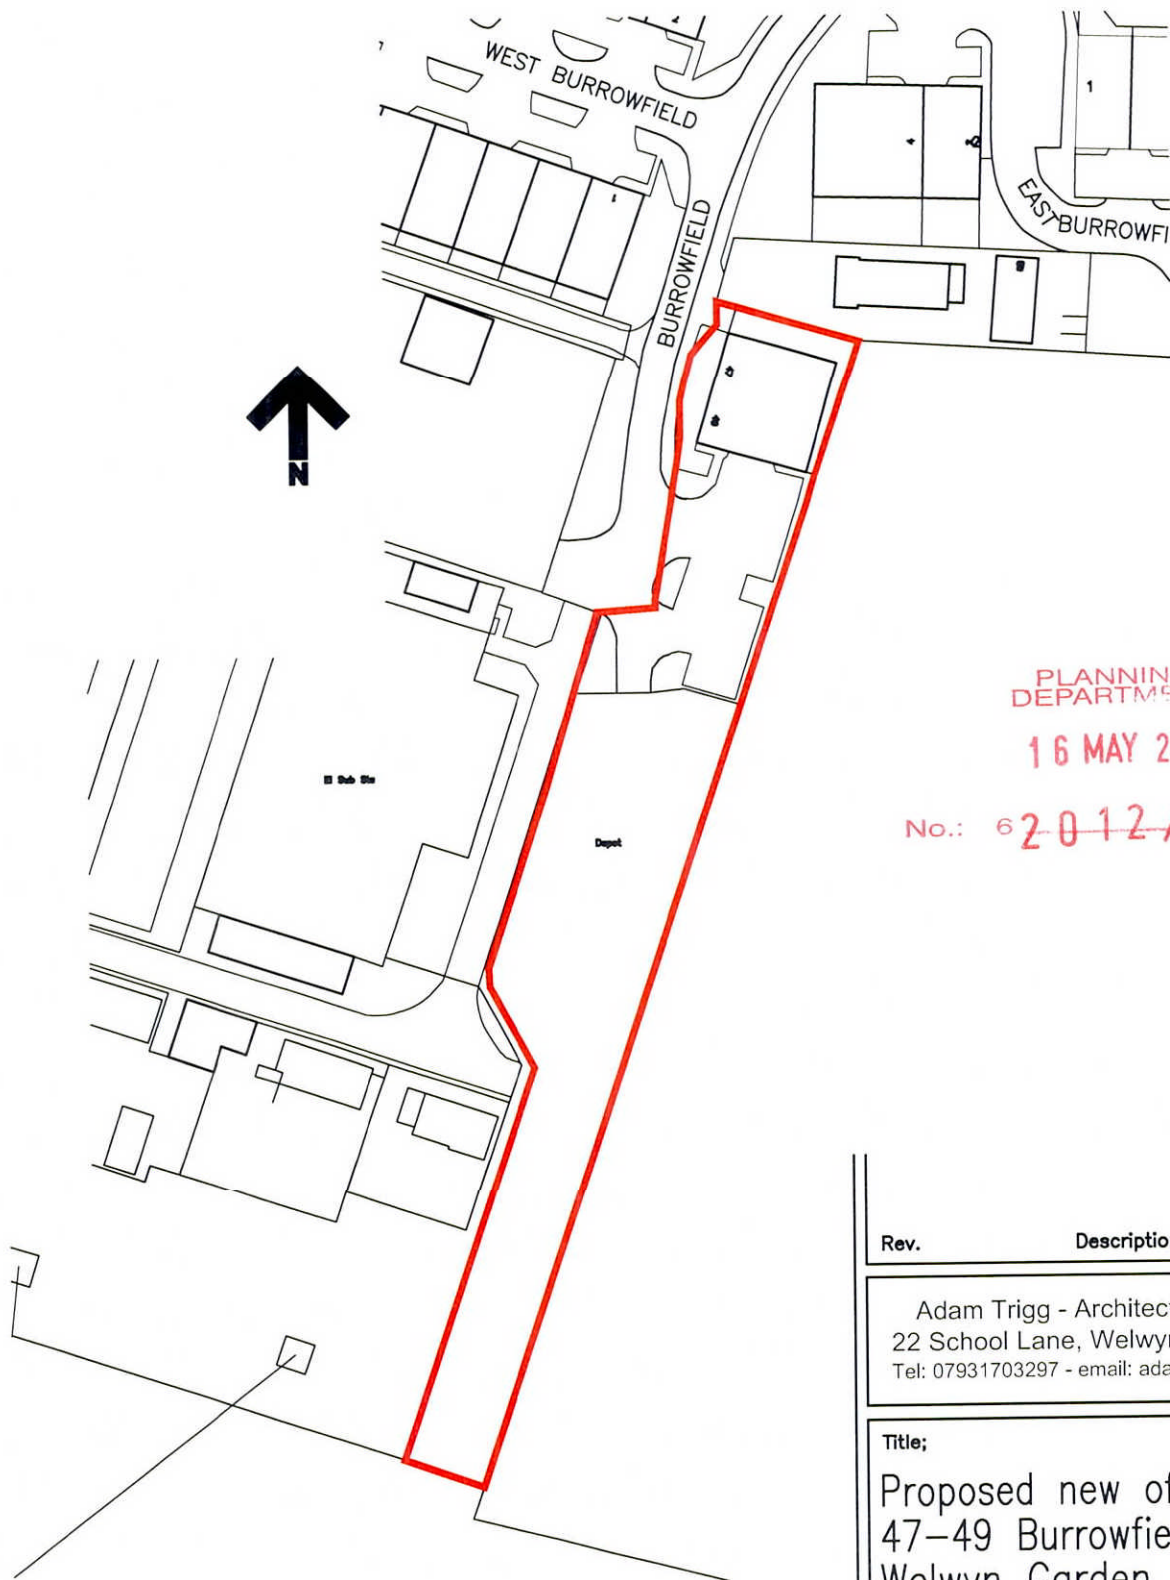

PLANNING
DEPARTMENT

16 MAY 2012

No.: 6 ~~2012/1094~~

Rev.	Description.	Date.
------	--------------	-------

	Adam Trigg - Architectural Technician 22 School Lane, Welwyn, Herts AL6 9PH Tel: 07931703297 - email: adamtrigg@hotmail.com	
--	---	--

Title;

Proposed new office building
47-49 Burrowfields
Welwyn Garden City
Herts AL7 4SS
Site Location Plan

Scale : 1:1250 @ A4

Date : September 2011

Drawn by: AT

Drg.No: AT372-01