




Notes:

1. ~~Drawn to scale~~
drawing. If in doubt refer to the project manager for clarification.


Key

- Existing Features
- ▨ Proposed Roller Shutter

SCALE 1:500

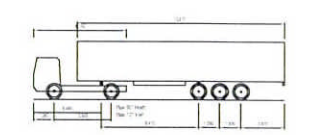

FTA Design Articulated Vehicle (1998)
 Overall Length 16.48m
 Overall Width 2.55m
 Overall Body Height 3.87m
 Min Body Ground Clearance 0.15m
 Max Track Width 2.47m
 Lock to Lock Time 3.00 sec
 Kerb to Kerb Turning Radius 6.550m

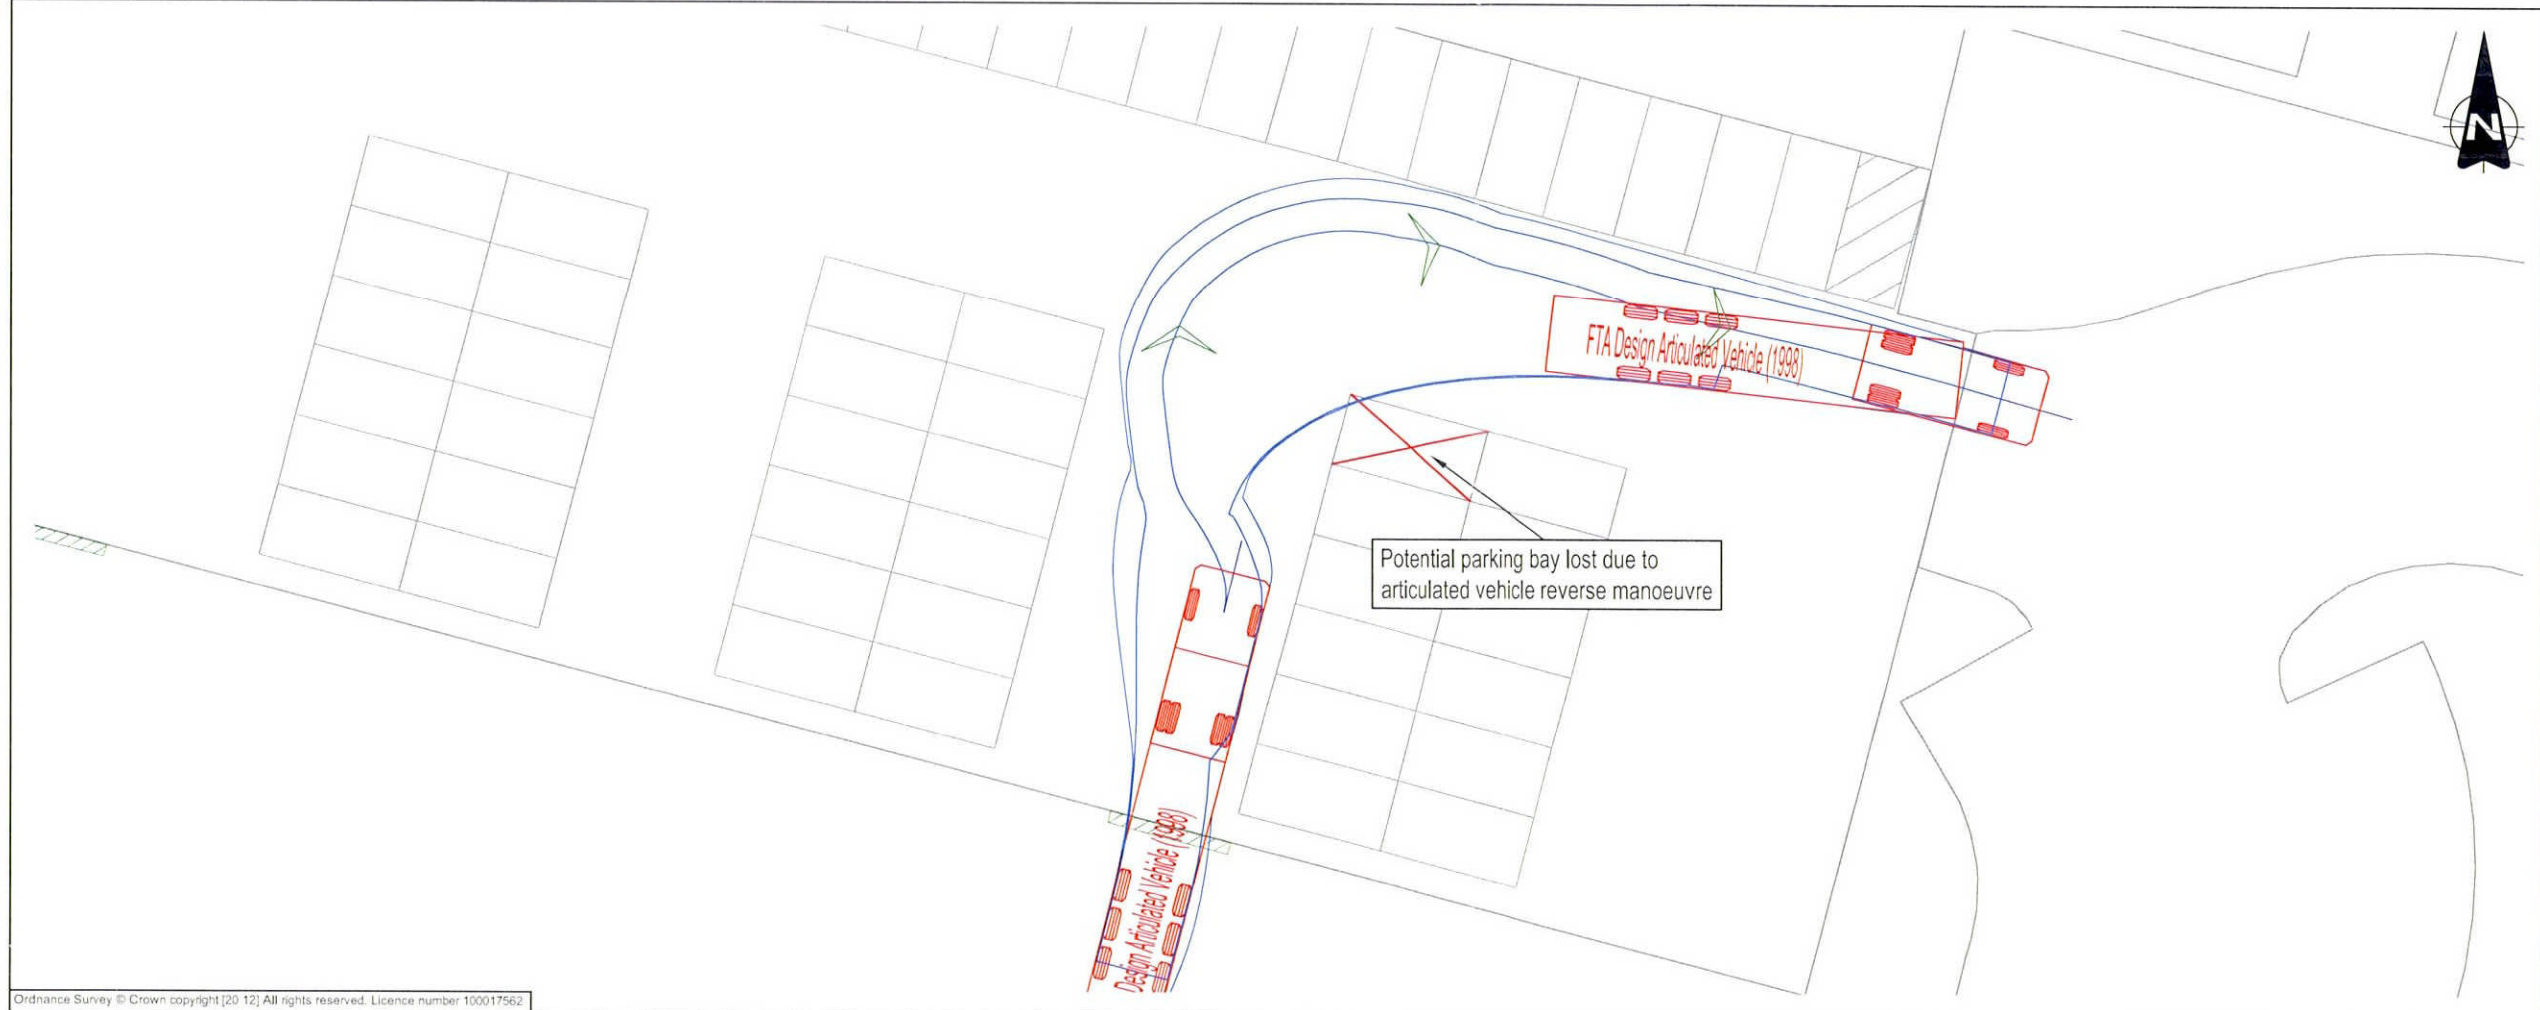

WILSON HATFIELD
 PLANNING
 OFFICE COPY
 31 MAY 2012
 No. 2012/1152

© This drawing is the property of JMP Consultants Limited and the information can only be reproduced with their prior permission.			
<div> <div> </div> <div> 8th Floor 3 Harbour Exchange Square London E14 9GE T 020 7536 8040 F 020 7005 0462 E london@jmp.co.uk W www.jmp.co.uk </div> </div>			
Client Strutt & Parker LLP			
Project Belgrave House (Unit 9600) Hatfield Business Park			
Title Swept Path Analysis FTA Design Articulated Vehicle: 2.55m x 16.48m Accessing Loading Bay 1			
Drawn BPC	Checked TD	Approved	
Original size A3	Date 16.05.12	Scale 1:250	
Drawing Status Information		Drawing Number ST13091-002	