


1 : 50

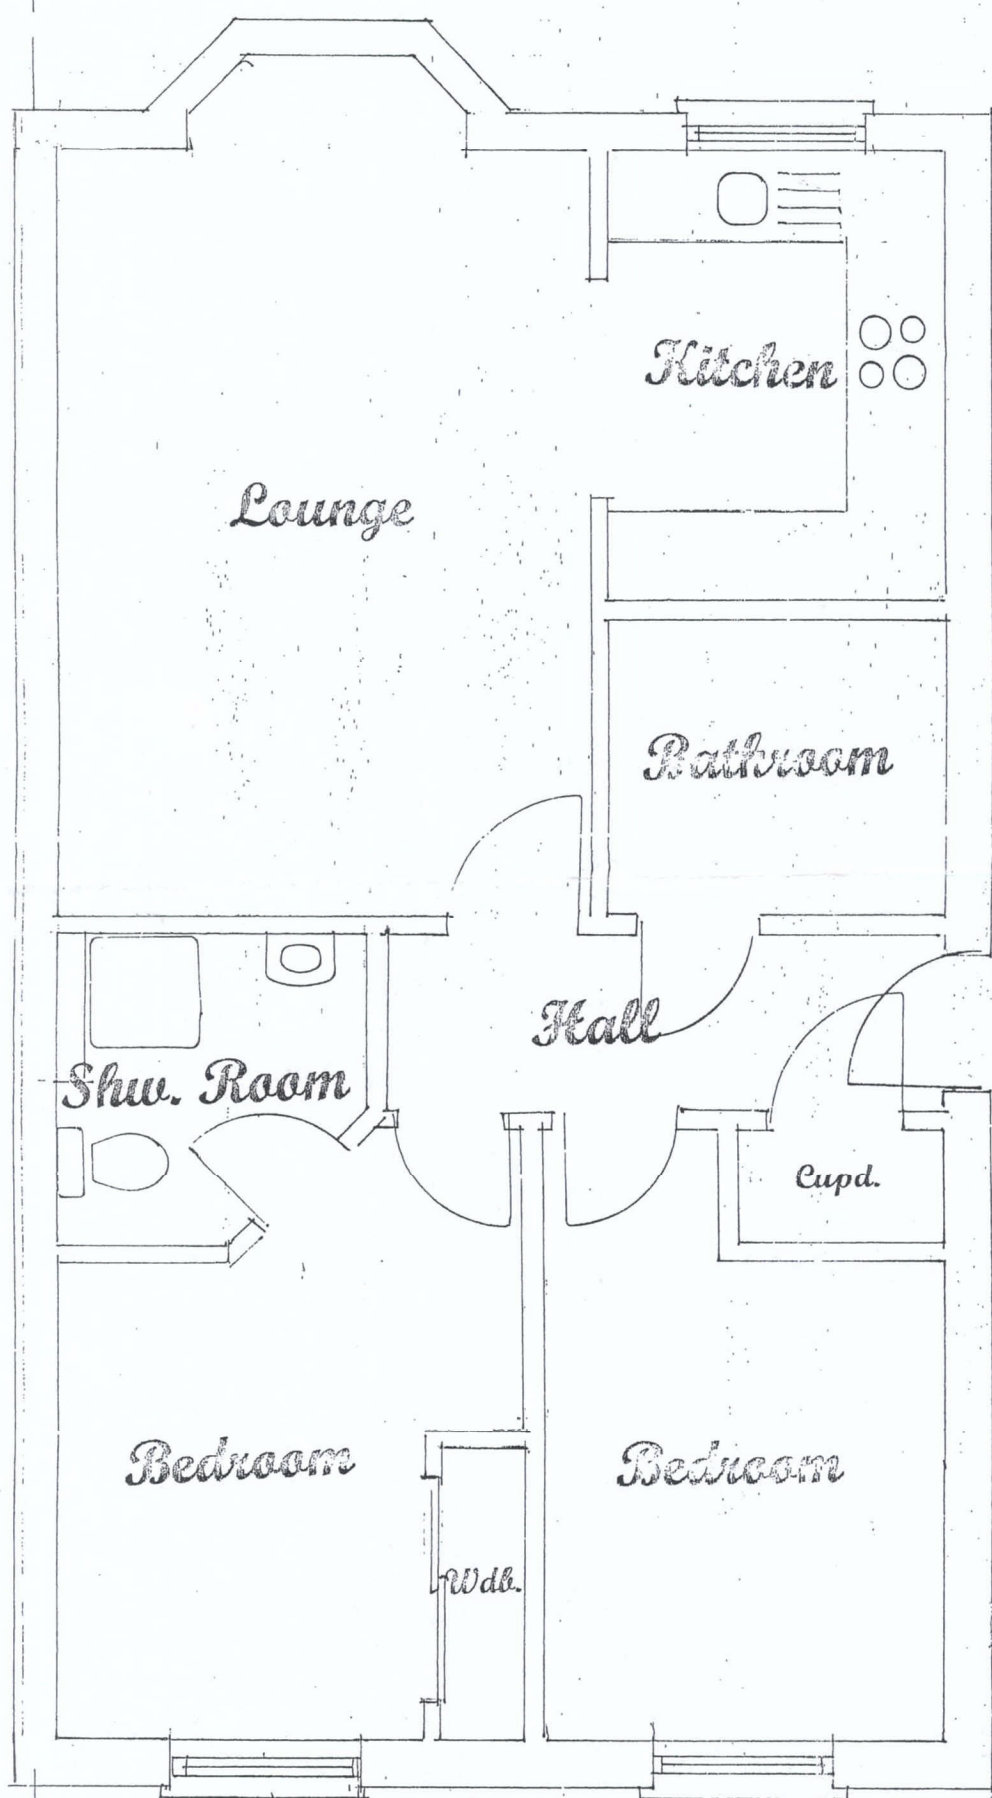

EXISTING
GROUND FLOOR PLAN


SITE BOUNDARY



WELWYN HATFIELD
PLANNING
OFFICE COPY
27 NOV 2014



PROPOSED
REAR ELEVATION

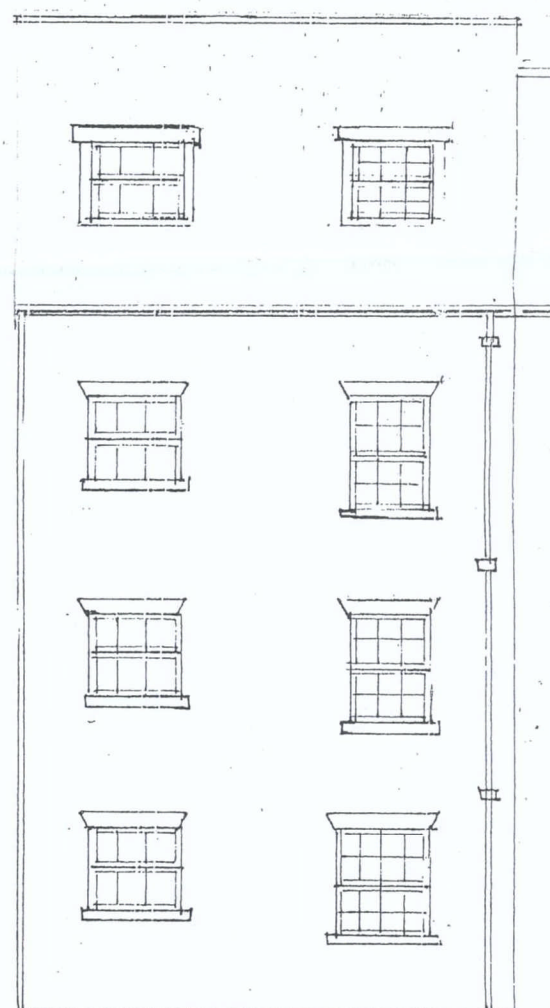

EXISTING
REAR ELEVATION

