



CC TYPICAL NEW TO EXISTING CONSTRUCTION TIE-IN
SCALE: 1:20

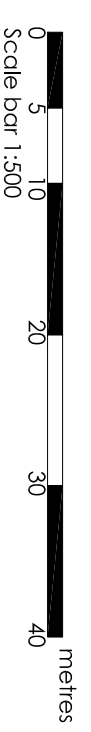

REVISION	DETAILS	BY	DATE	CHECKED
C	Excavation labelled	LD	02.03.16	RB
B	Construction section added	LD	17.10.16	RB
A	Missing column added	LD	29.12.15	RB

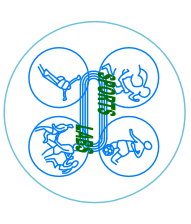

SPORTS LABS LTD.
128 Narespin Court,
Houston Industrial Estate
Livingston, EH54 5EG
Tel. +44(0) 845 602 6354
Fax. +44(0) 845 602 6356
E-mail info@sportslabs.co.uk

STANBOROUGH SCHOOL
PROPOSED NETBALL COURTS
ELEVATIONS

Date: NOV 15	Job: No.	Drawn by: LD
Scale: As Shown		Checked by: RB