

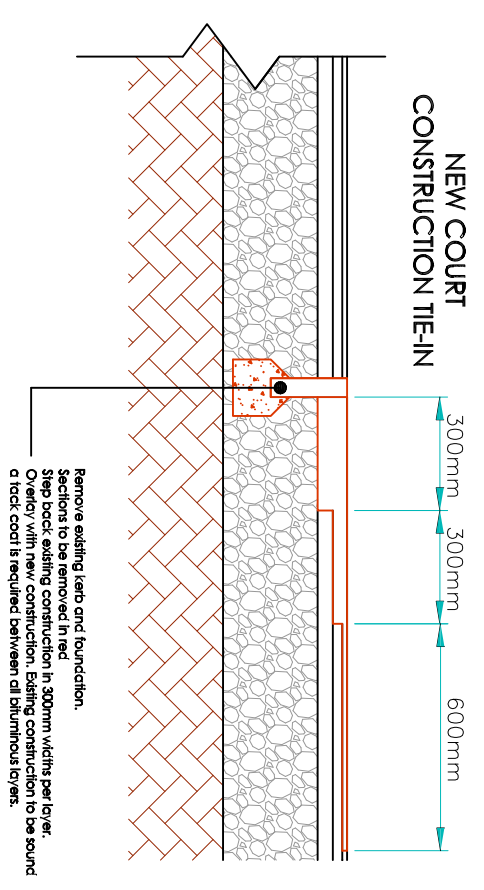



BB TRAVERSE SECTION SCALE 1:500

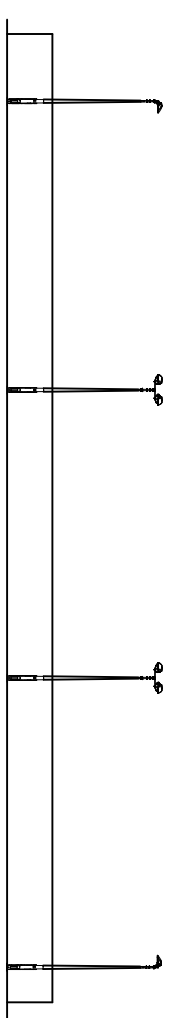

CC TYPICAL NEW TO EXISTING CONSTRUCTION TIE-IN SCALE 1:20

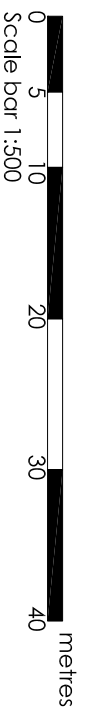

REVISION	DETAILS	BY	DATE	CHECKED
D	Landscape notes added	LD	14.03.16	RB
C	Excavation labelled	LD	02.03.16	RB
B	Construction section added	LD	17.10.16	RB
A	Missing column added	LD	29.12.15	RB

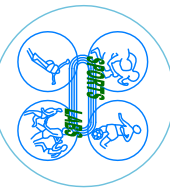

SPORTS LABS LTD.  
128 Narespin Court,  
Houston Industrial Estate  
Livingston, EH54 5EG  
Tel: +44(0) 345 602 6354  
Fax: +44(0) 345 602 6356  
E-mail: info@sportslabs.co.uk

STANBOROUGH SCHOOL  
PROPOSED NETBALL COURTS  
ELEVATIONS

Date: NOV 15	Job No:	Drawn by: LD
Scale: As Shown		Checked by: RB