
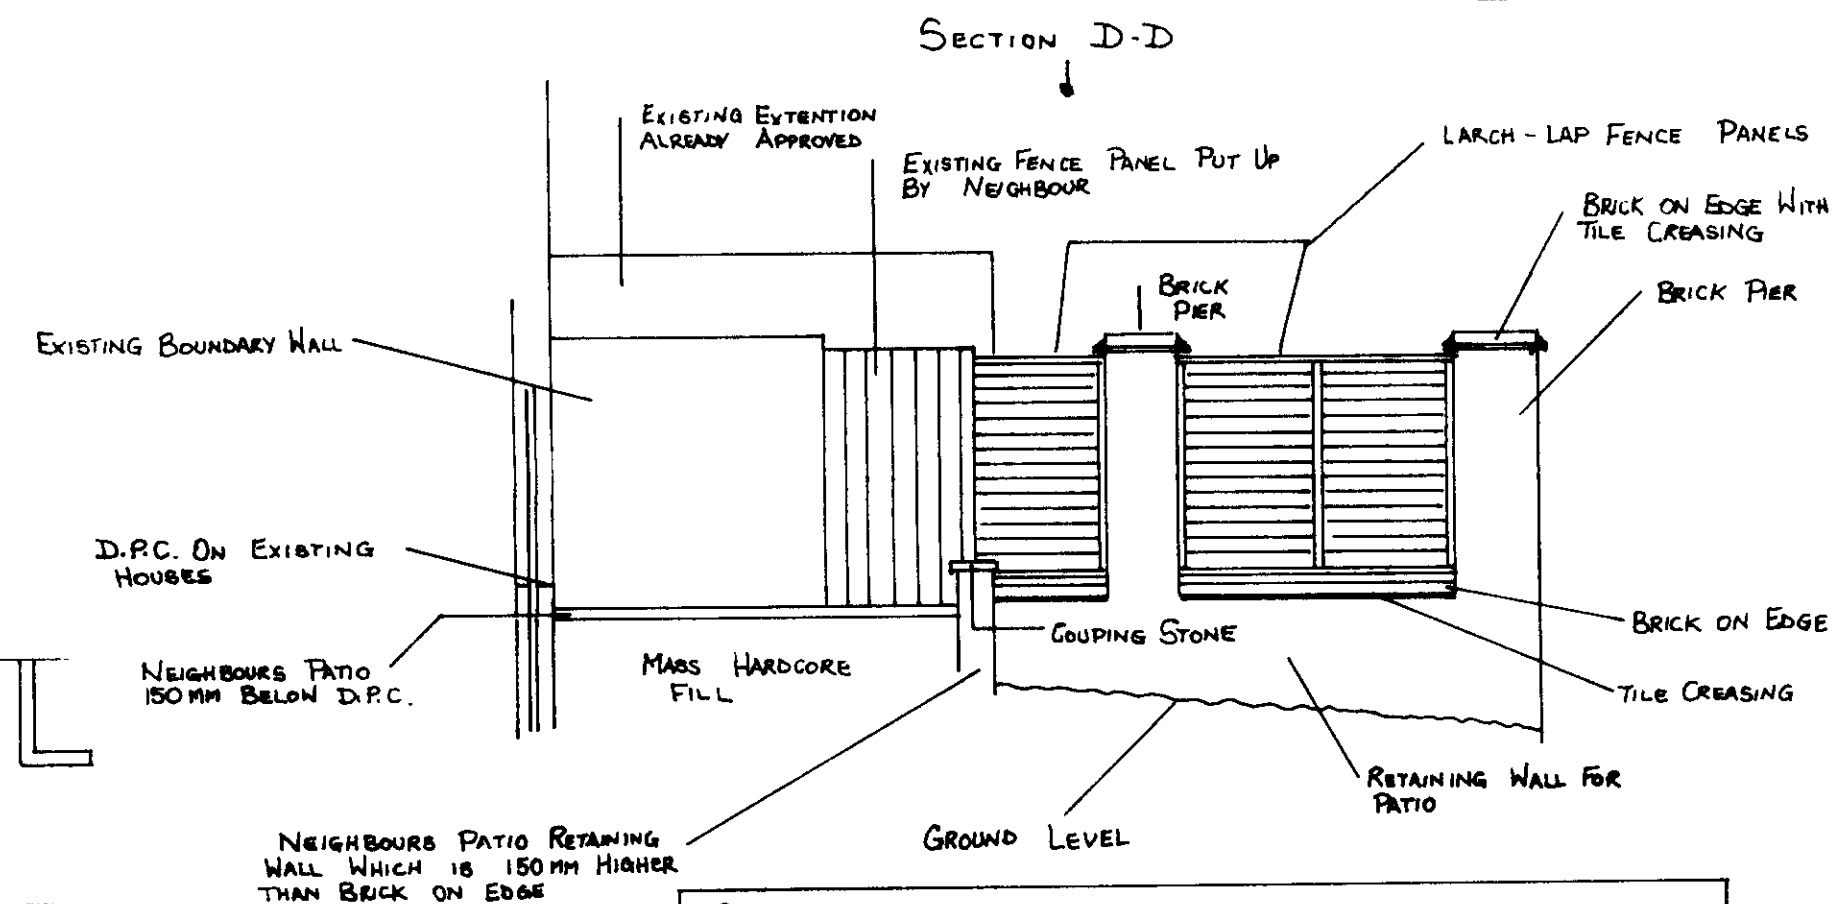
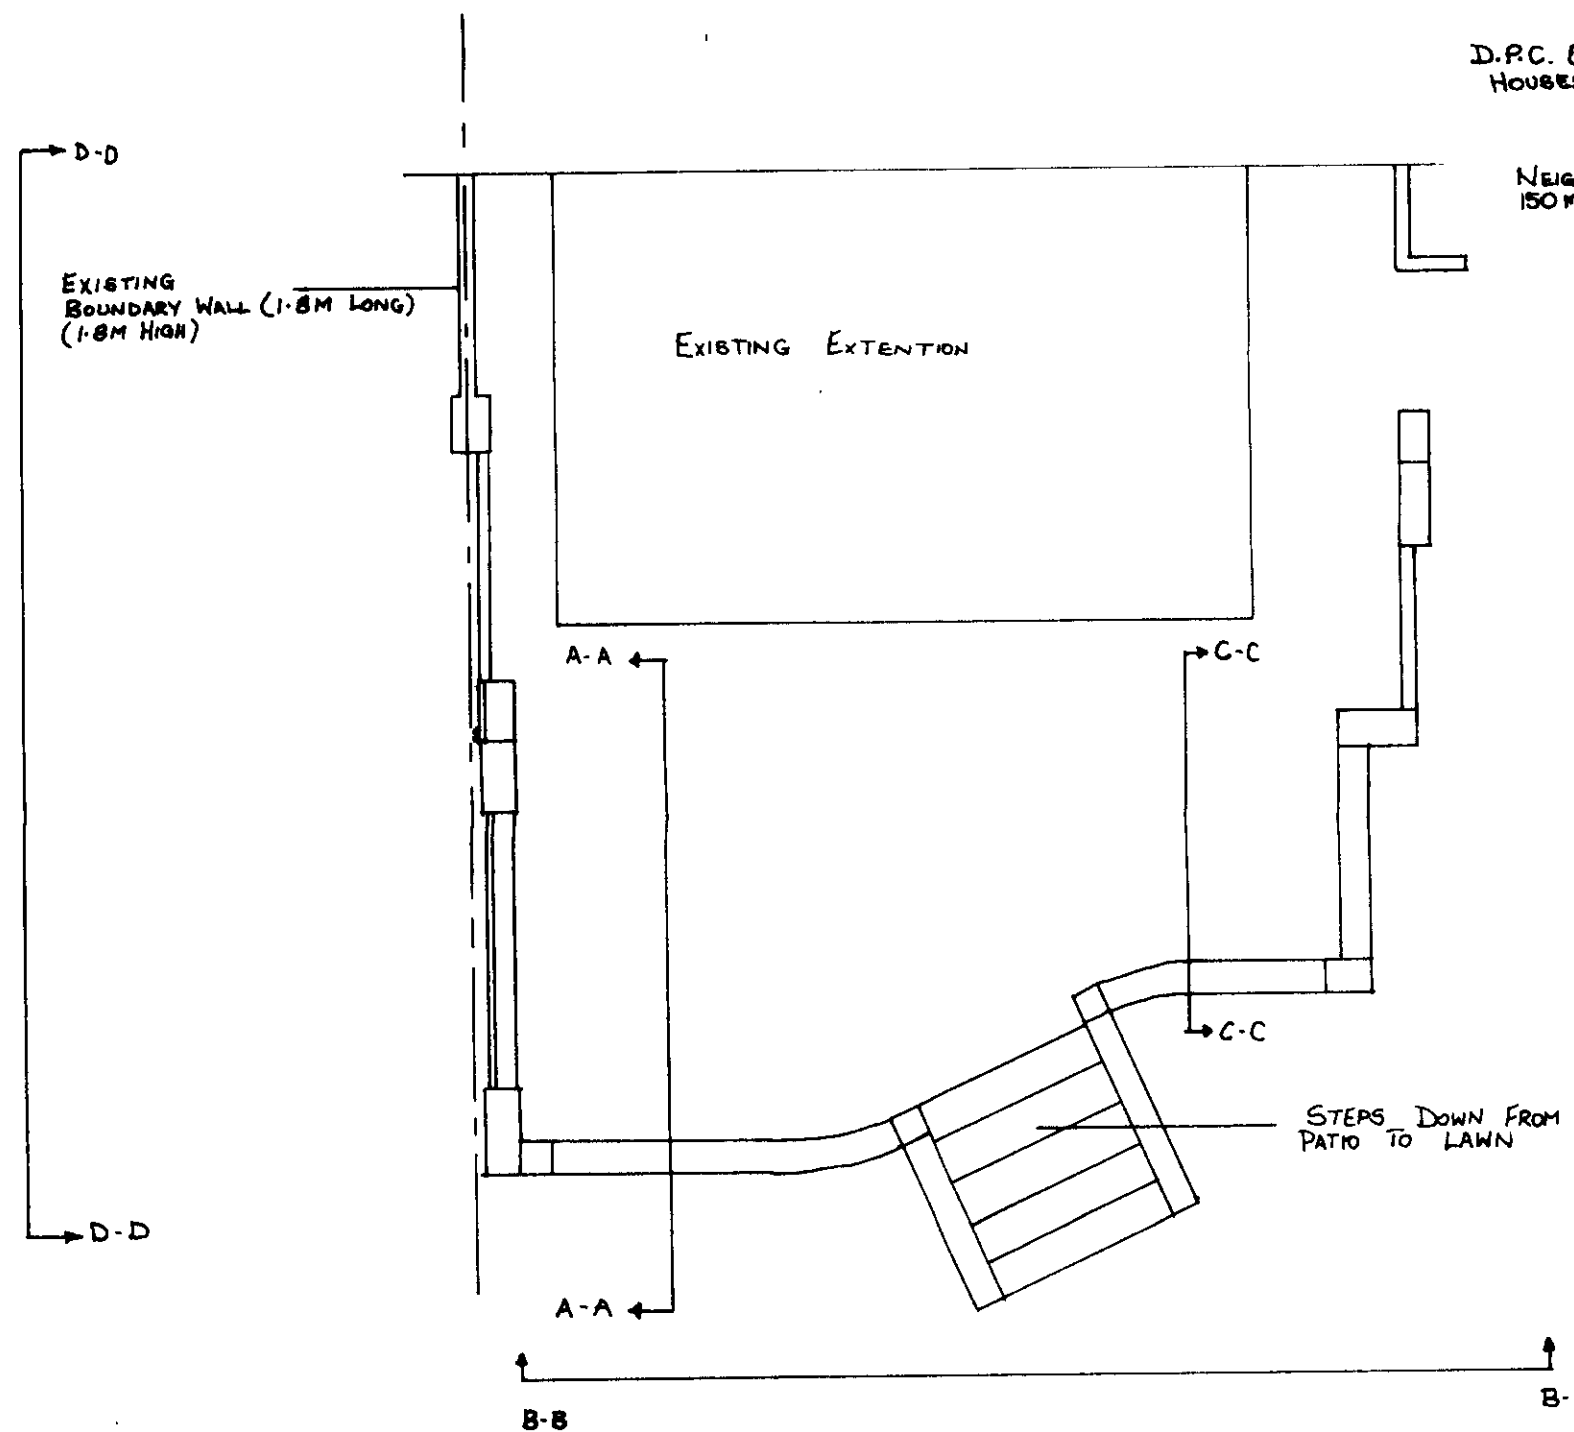
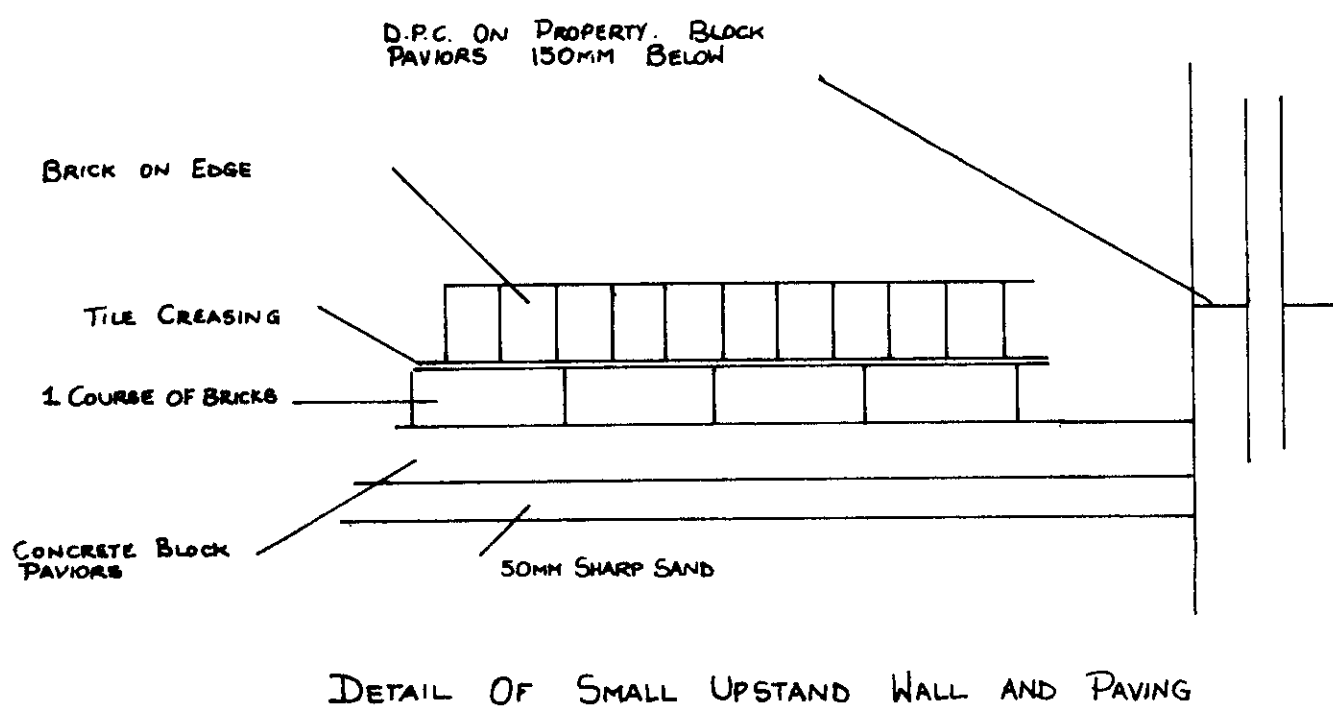
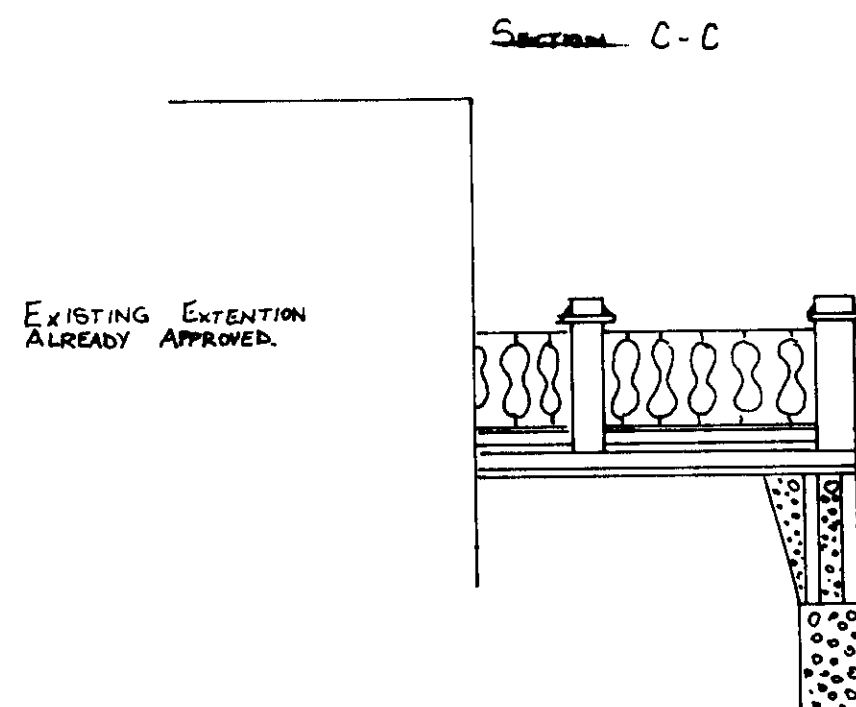
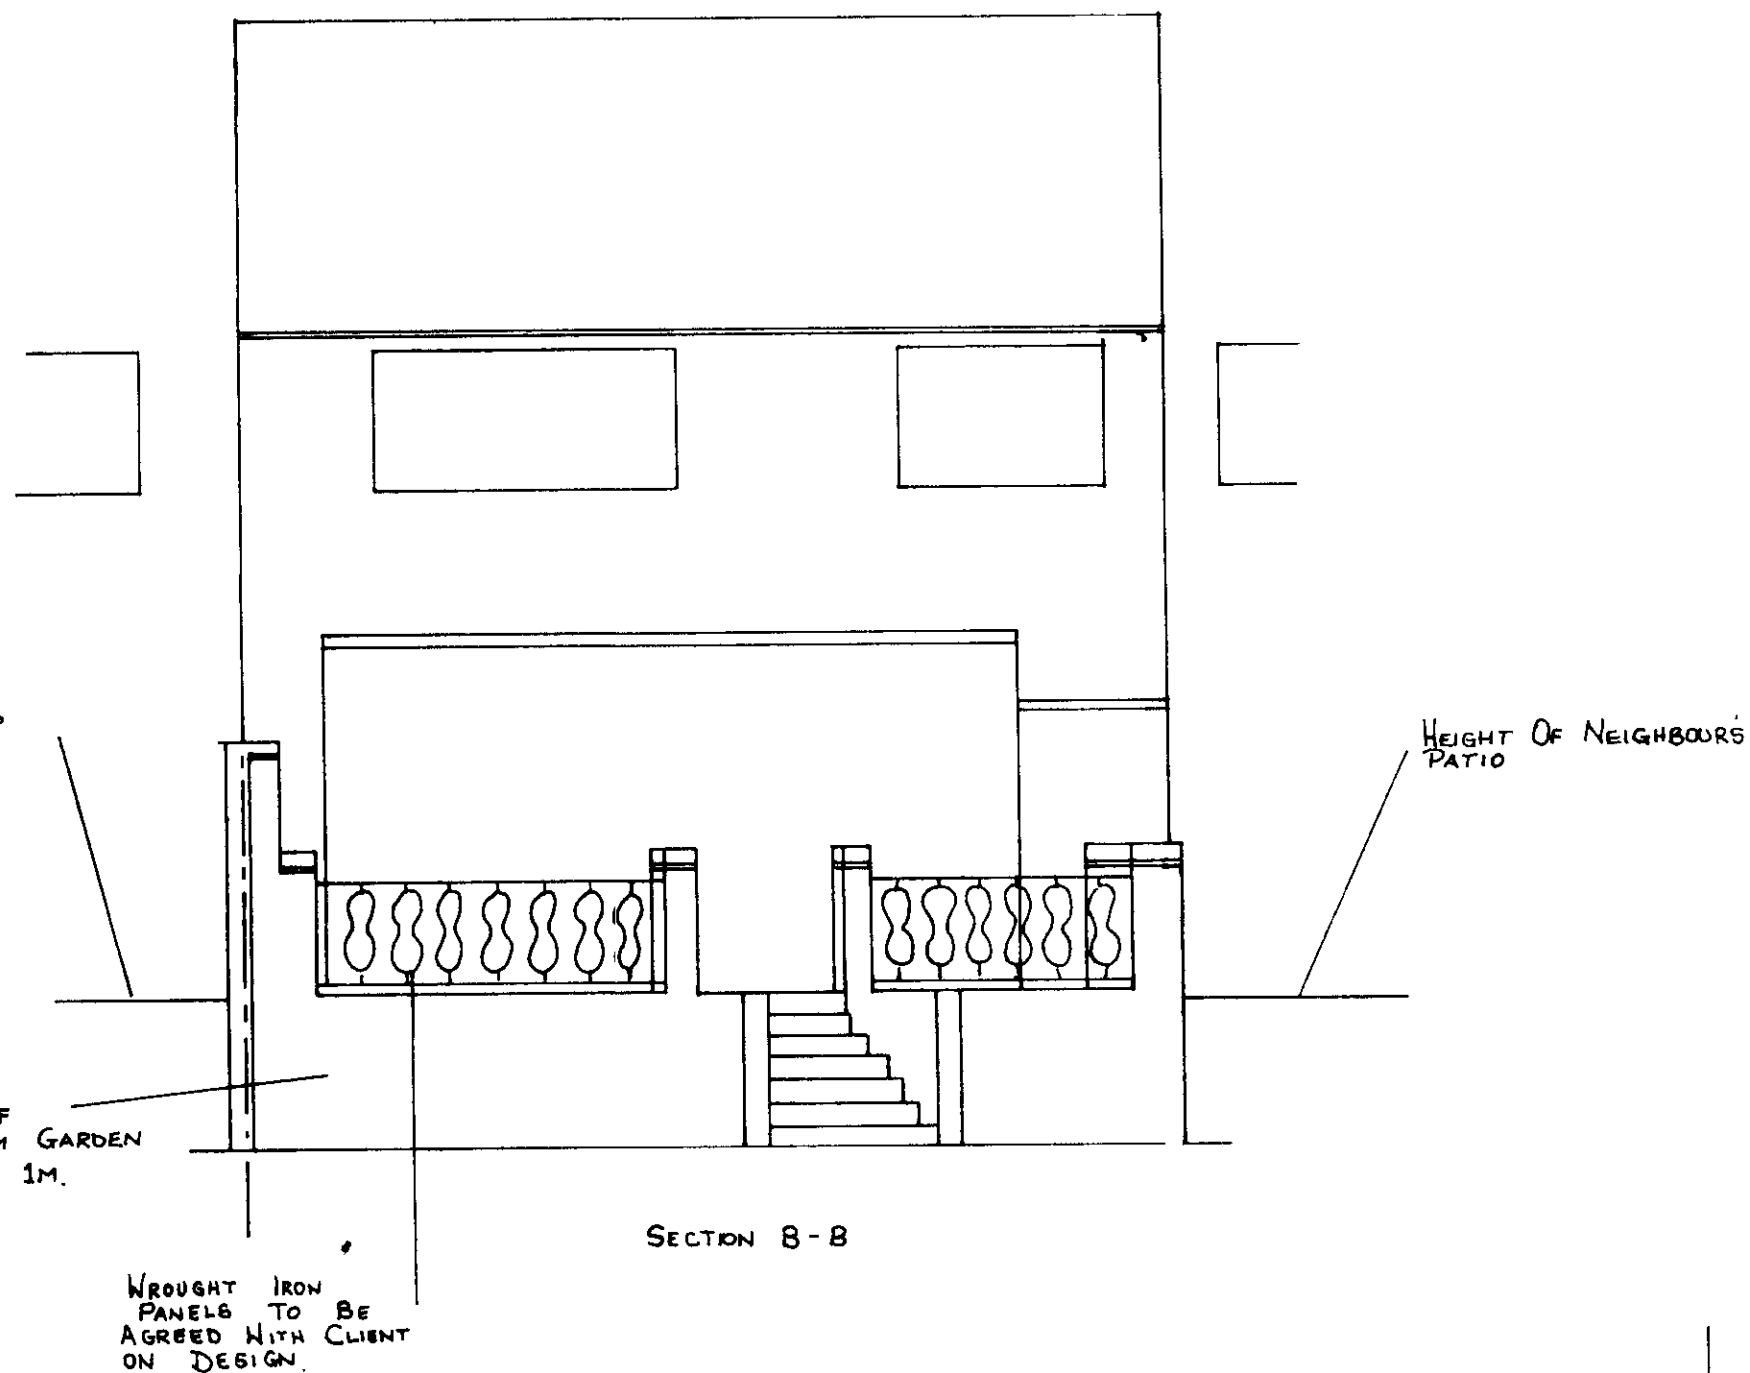


NOTE:
BRICKS TO MATCH EXISTING.

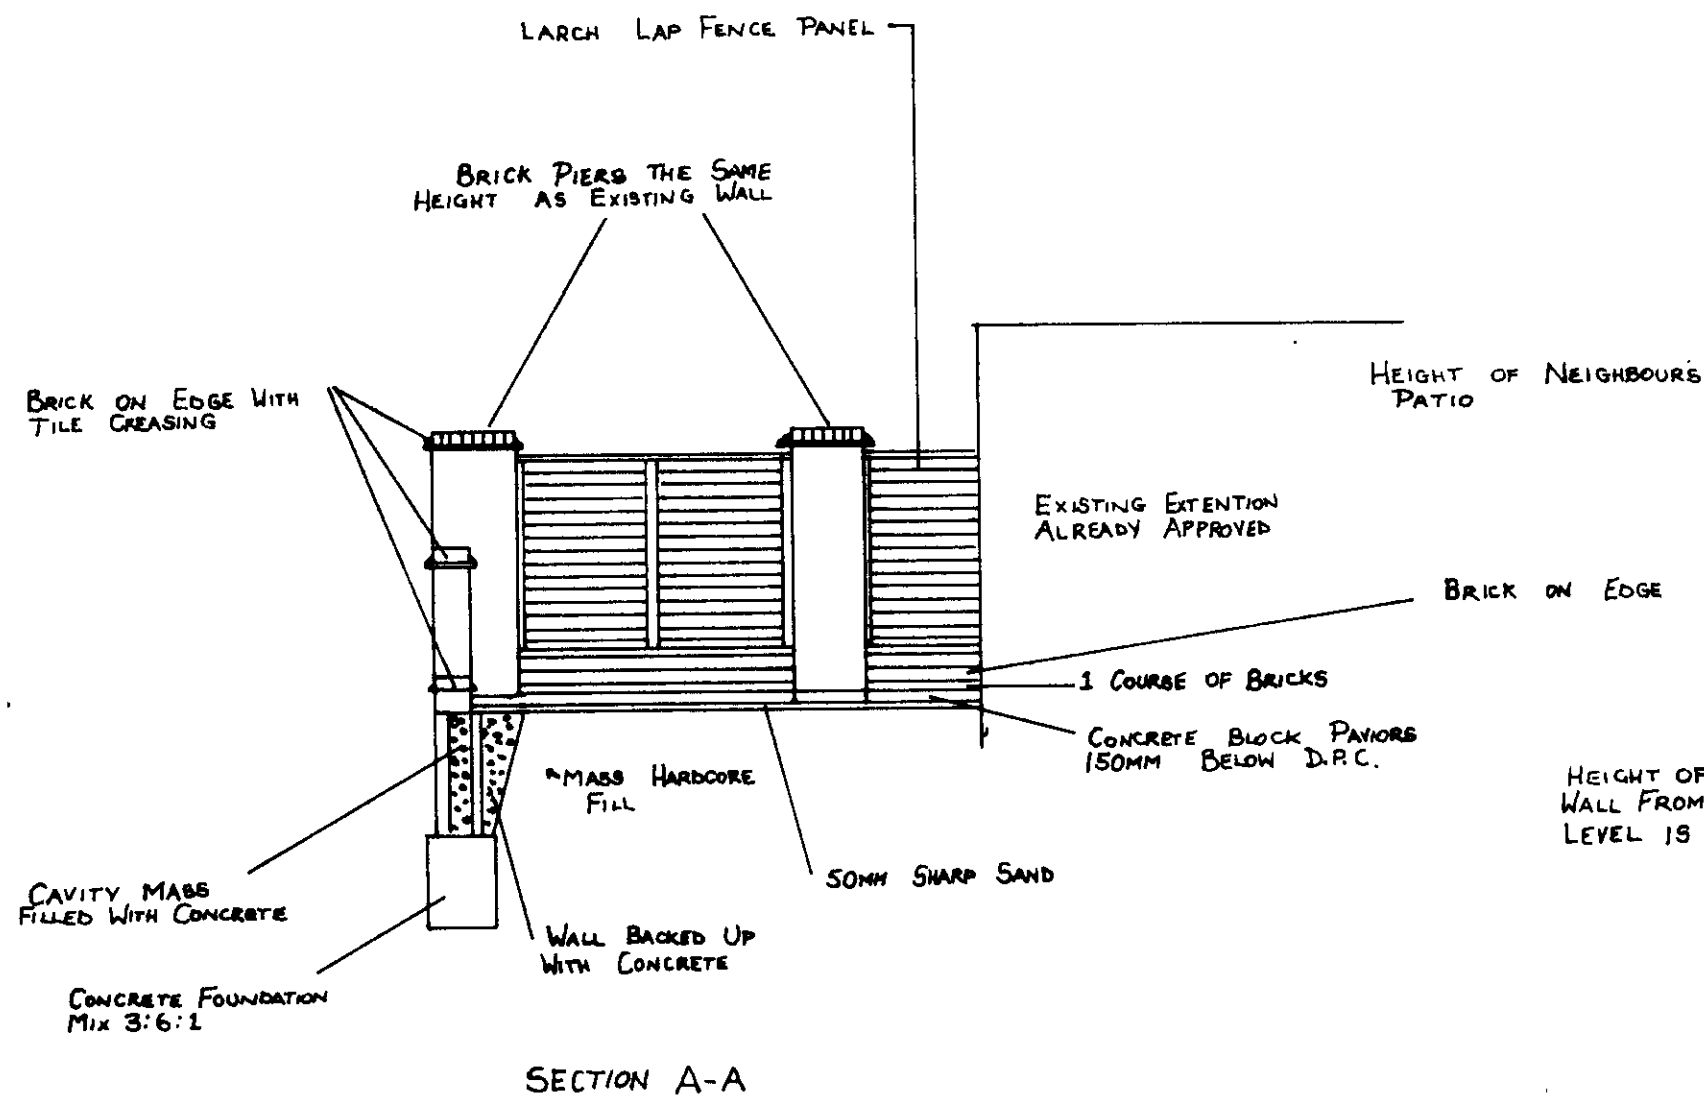

CLIENT MR & MRS M. HENNESSEY	
JOB TITLE PROPOSED REAR PATIO AT N ^o 53 LEMSFORD WELSWYN HATFIELD D.C. WELSWYN GARDEN CITY HERTFORDSHIRE - 8 APR 1991 RECEIVED	
SCALE 1:50 ; 1:10	W 108/91
DATE: MARCH 1991	DRAWN BY G. KITELEY REV A

NOTE:
DO NOT SCALE FROM THIS DRAWING
ALL DIMENSIONS TO BE CHECKED ON
SITE: