



DO NOT SCALE

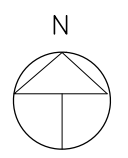

100
0 10
Millimetres

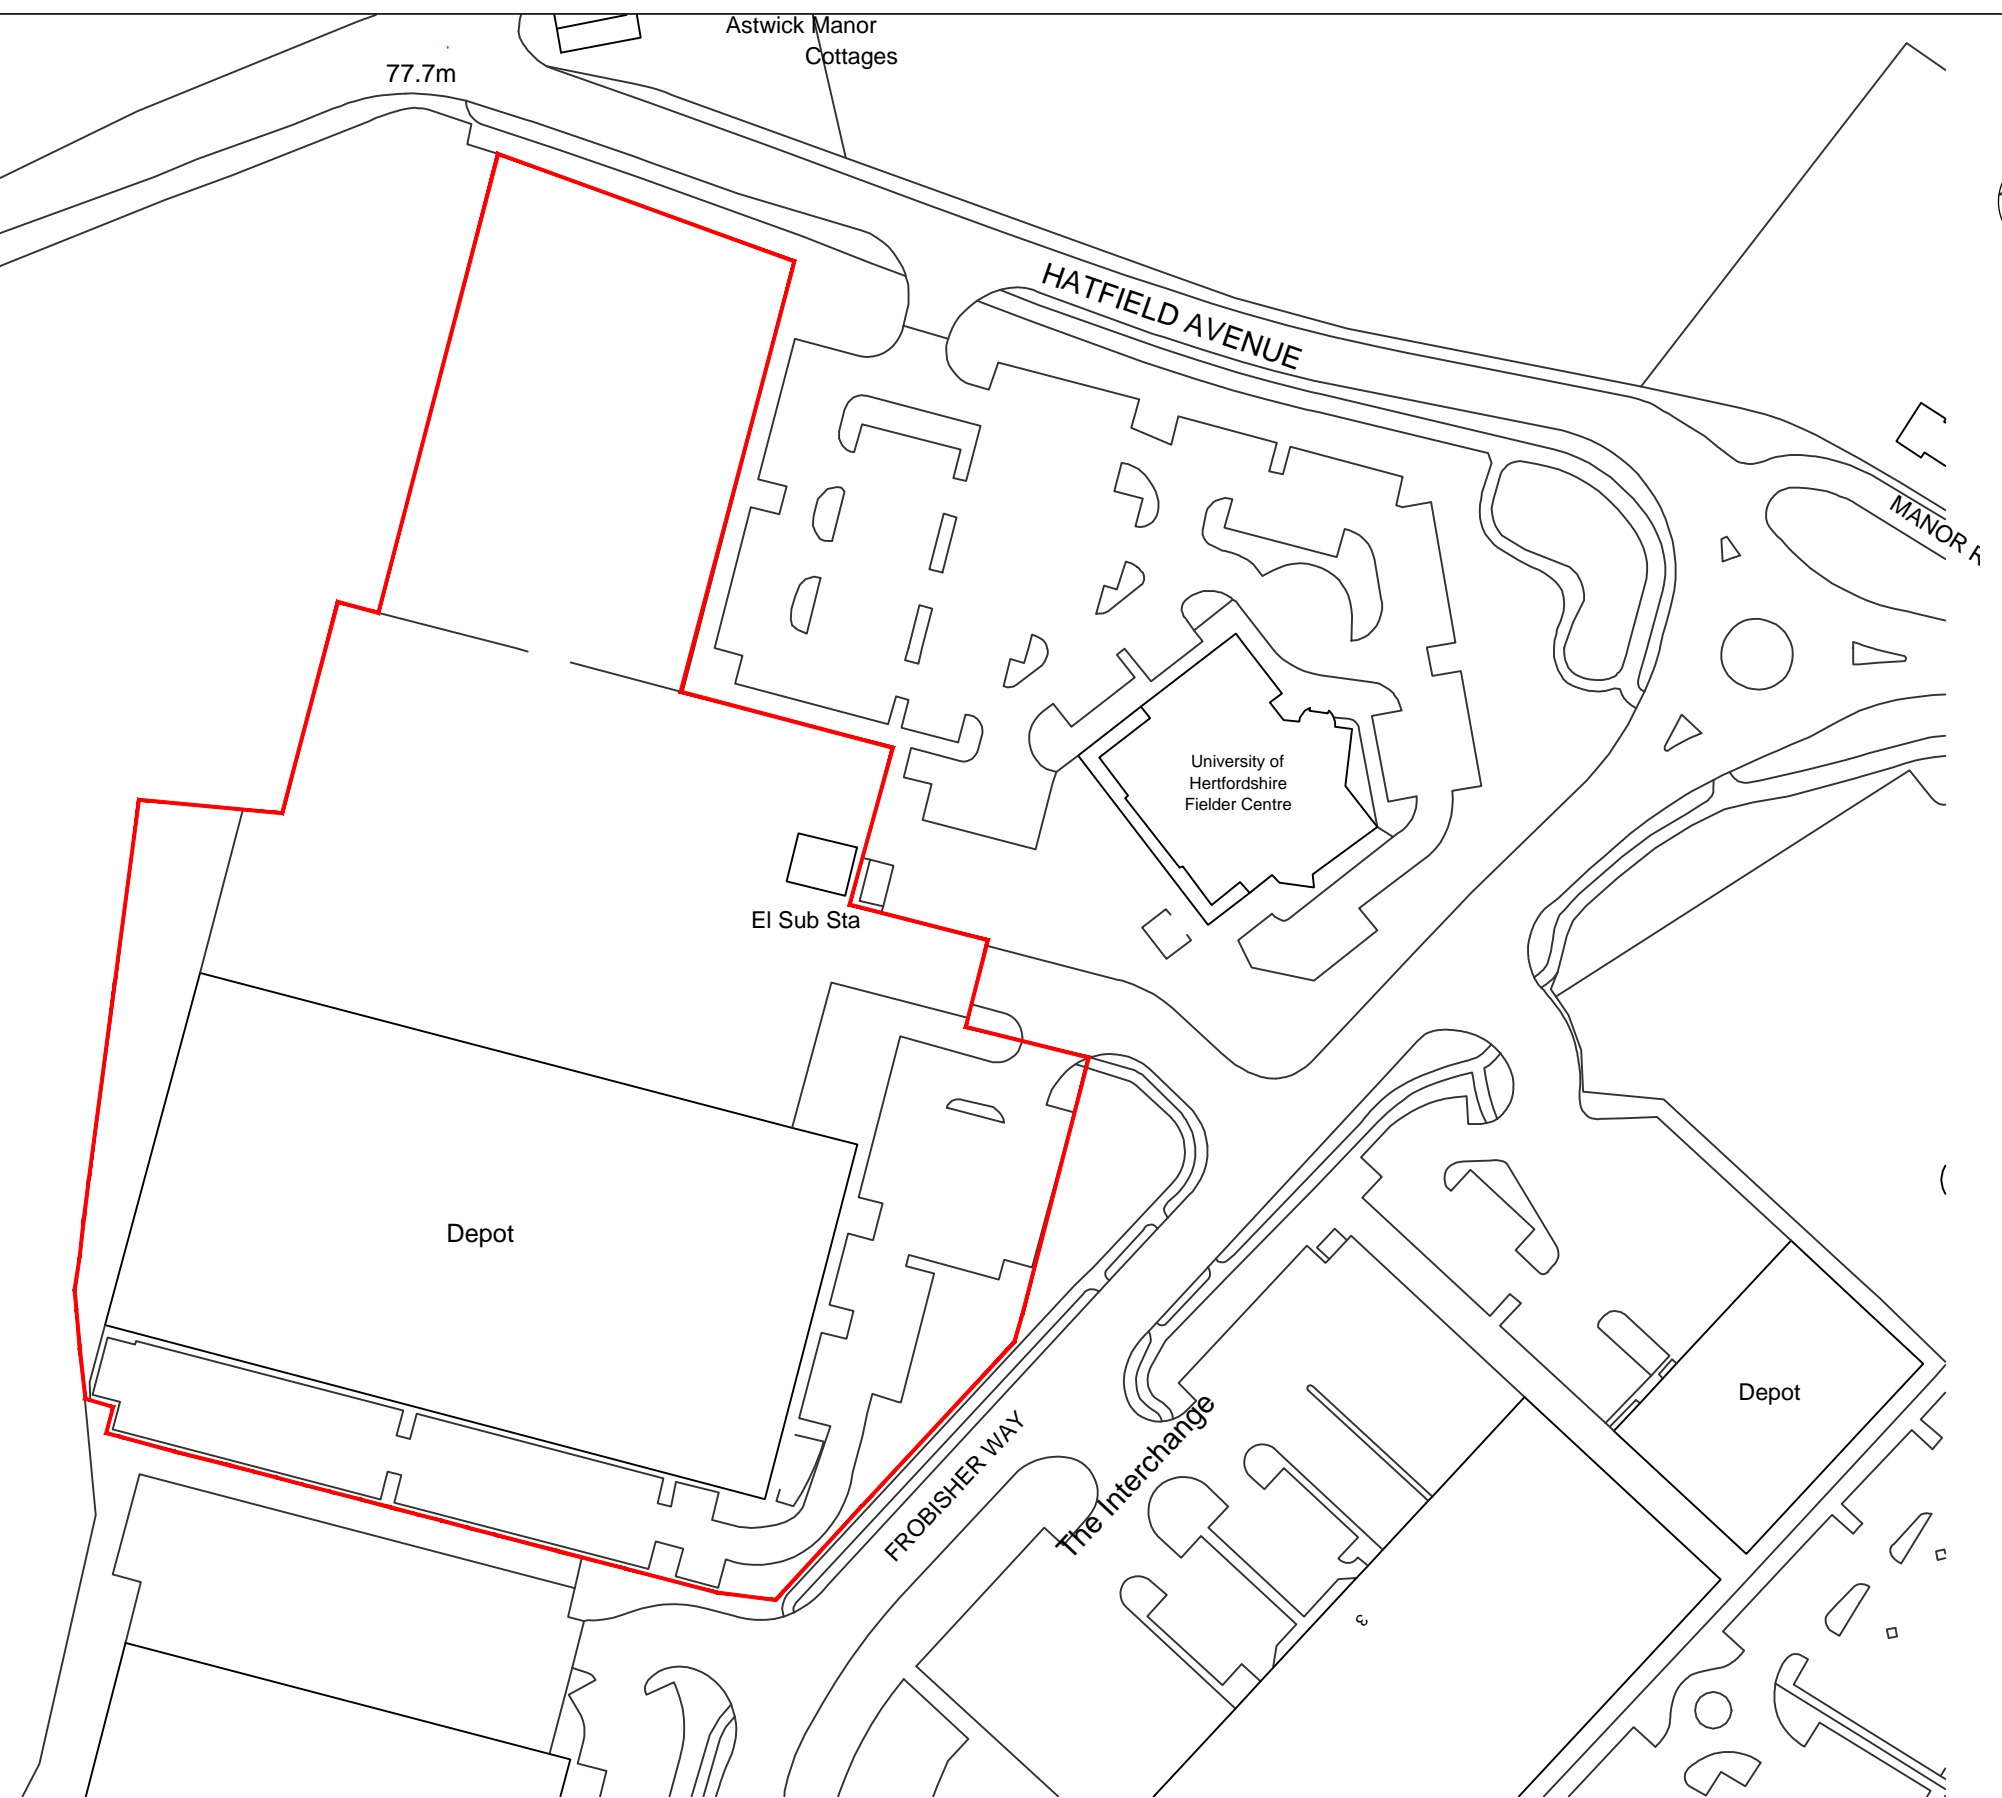

Ordnance Survey, (c) Crown Copyright 2017. All rights reserved. Licence number 100022432

DESIGN FROZEN AND AGREED			
Name	Position	Signature	Date
Peter Fuller	PFW Operations Director		
Barry Gordon	Project Manager		
Steve O'Connor	PFW Operations Director		

SAFETY, HEALTH AND ENVIRONMENTAL INFORMATION			
In addition to the hazards/risks normally associated with the types of work detailed on this drawing, note the following:			
CONSTRUCTION			
MAINTENANCE/CLEANING			
DECOMMISSIONING/DEMOLITION			
It is assumed that all works will be carried out by a competent contractor working, where appropriate, to an approved method statement			

Rev.	Date	Description	By	CHK'd	App'd
P03	30/01/2017	Scale block added	MS	GHA	LL
P02	17/01/2017	Red and blue line site areas amended	MS	GHA	LL
P01	16/01/2017	For Information	MS	GHA	LL

Drawing Status: **ATKINS**
 Suitability: **PARCELFORCE WORLDWIDE**
 Client: **PARCELFORCE WORLDWIDE**
 Copyright © Atkins Limited (2017)

Chilbrook Oasis Business Park
 Eynsham
 Oxford
 OX29 4AH
 Tel: +44 (0)1865 882 828
 Fax: +44 (0)1865 883 060
 www.atkinsglobal.com

Project Title					
Hatfield LD Hatfield Business Park, Frobisher Road Hatfield, AL10 9SL					
Drawing Title					
Proposed Location Plan					
Scale	Designed	Drawn	Checked	Authorised	
1:1250	GHA	MS	GHA	HL	
Original Size	Date	Date	Date	Date	
A3	16/01/2017	16/01/2017	16/01/2017	16/01/2017	
Drawing Number					Revision
RMHF-ATK-LD-00-DR-A-028					P 3